


COPYRIGHT © 2012 BY BAXTER & WOODMAN, INC.  
 STATE OF ILLINOIS - PROFESSIONAL ENGINEER - SE  
 LICENSE NO. 381 0316 LICENSE EXPIRES 12/31/2013  
 DRAWING NO. 105-070-06 SHEET 14  
 PROJECT: WY0025-Subp. Ch. E-5-CORRECTION - DESIGN OF ASYMMETRIC SUPERELEVATION CROSS SECTIONS - 2.15-14-SHT

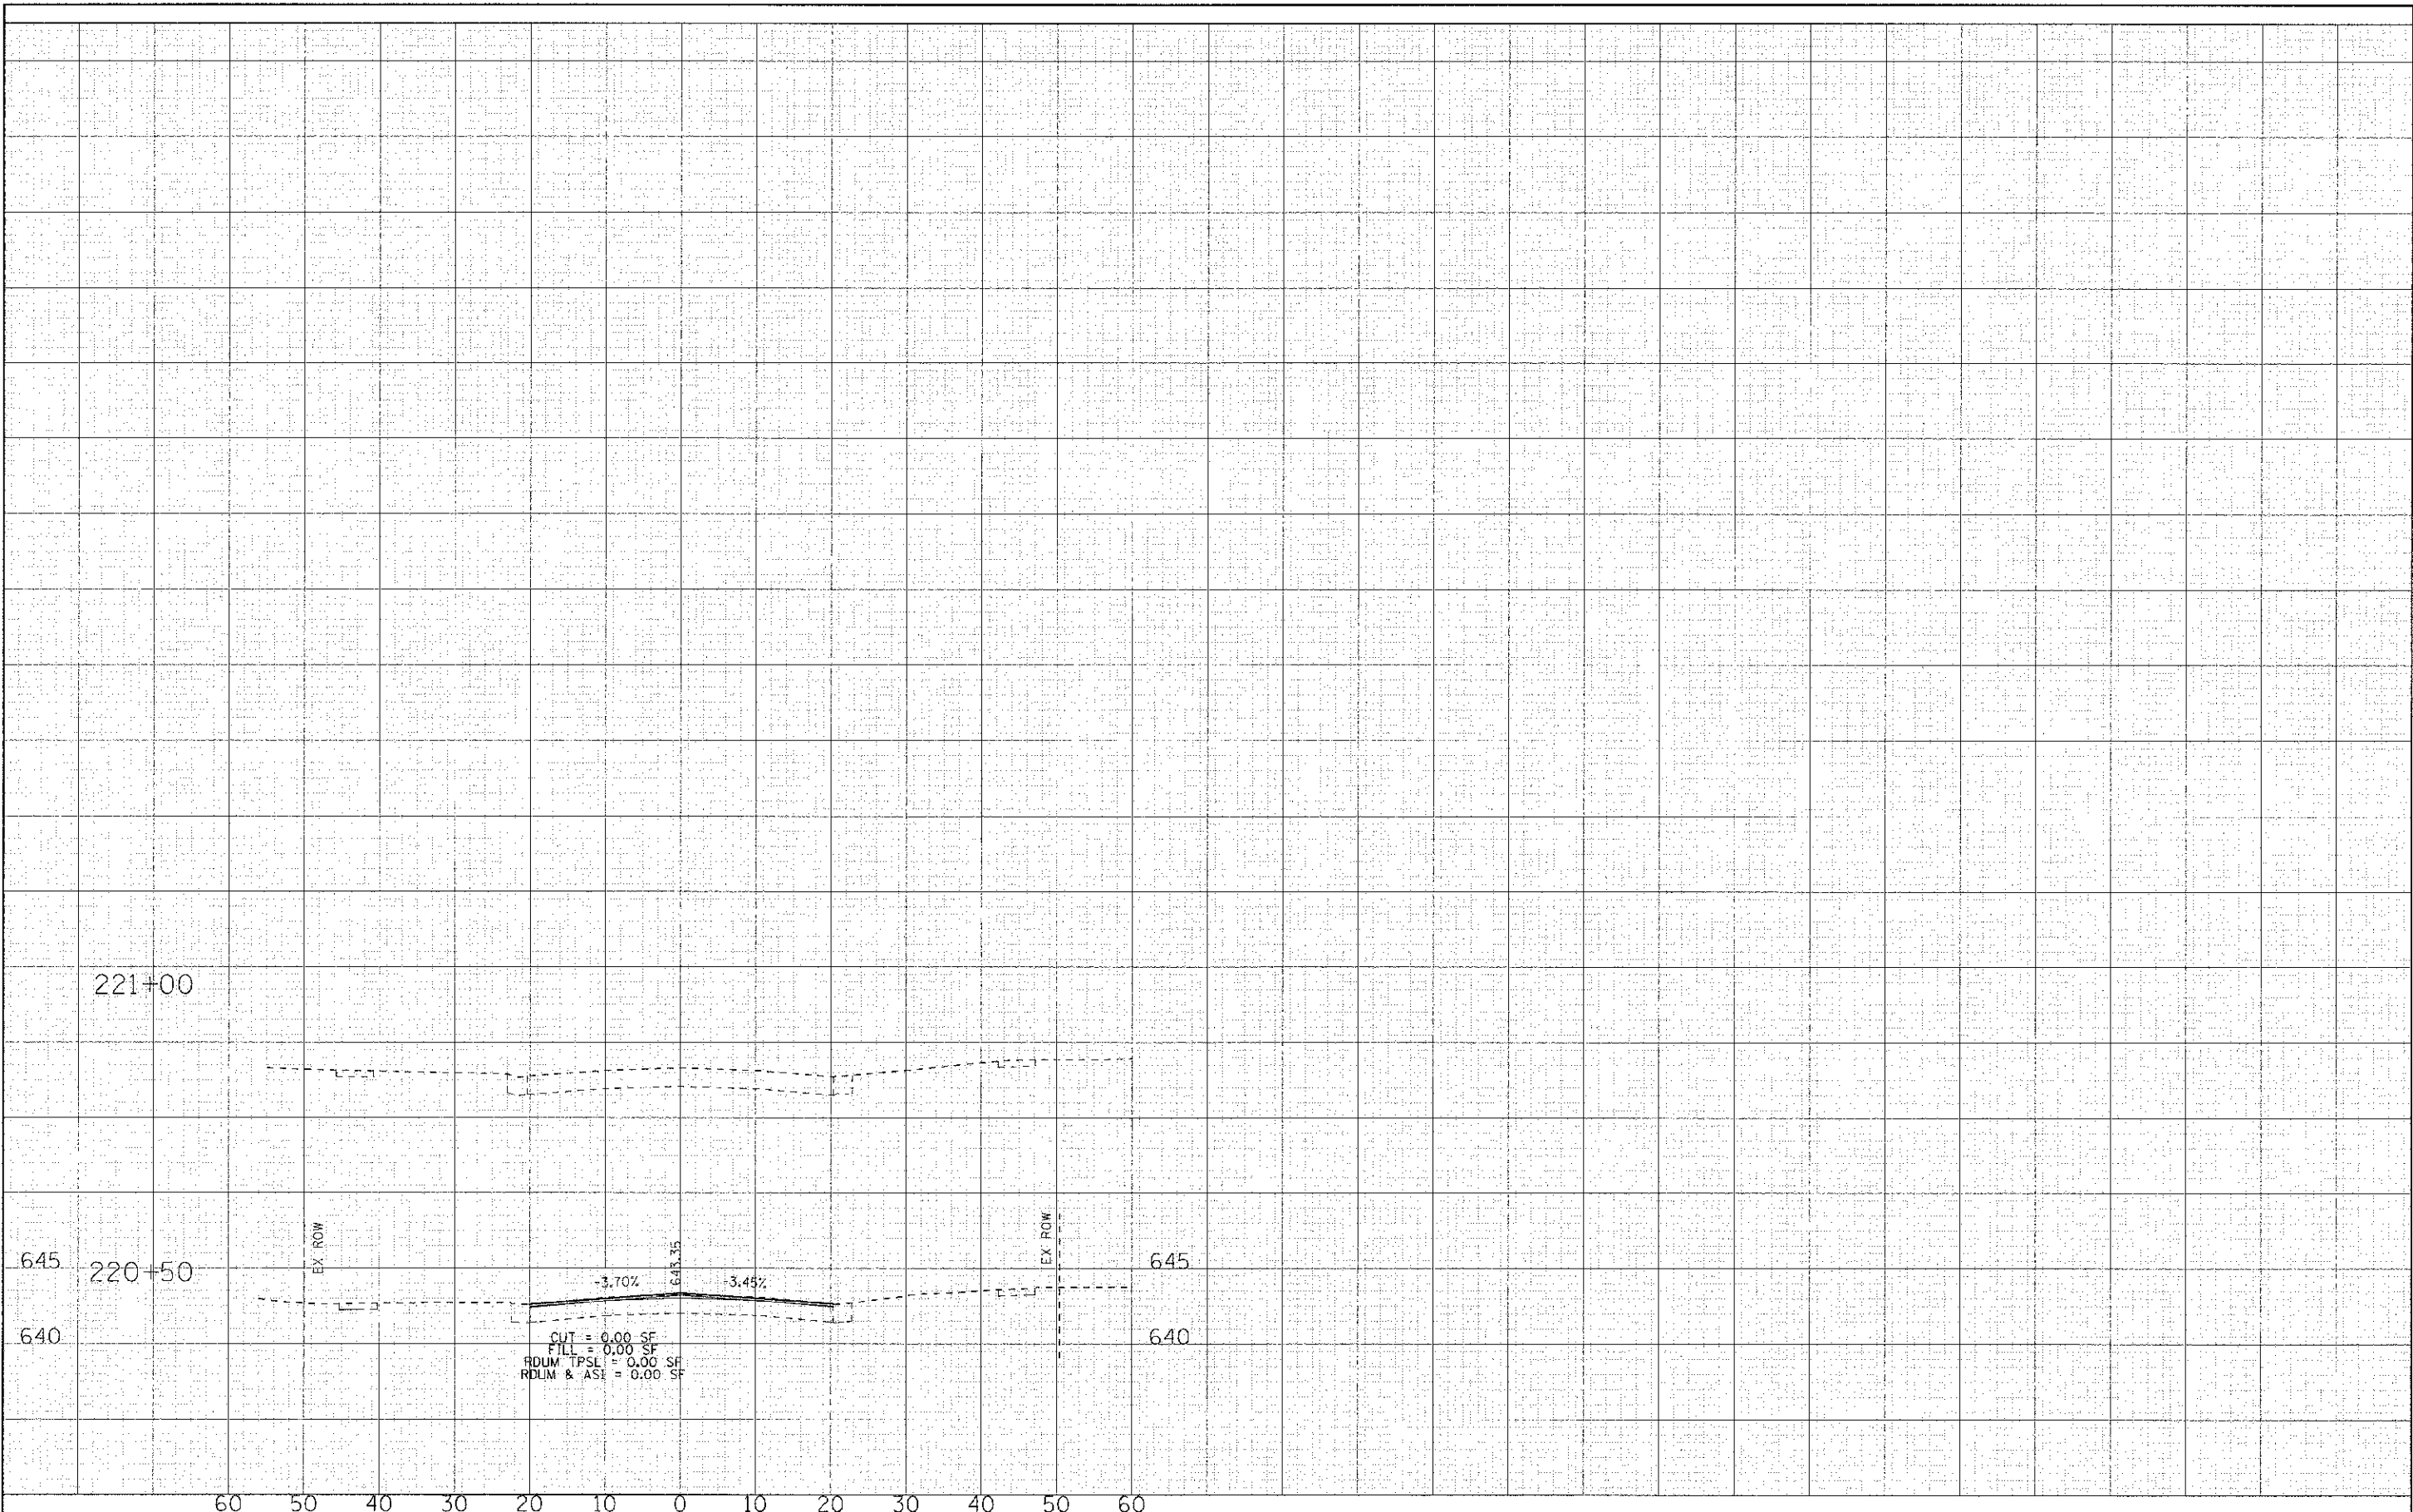

DESIGNED - DSH	REVISED -
DRAWN - MAC	REVISED -
CHECKED - TLH	REVISED -
DATE - 8/23/12	REVISED -

**STATE OF ILLINOIS  
DEPARTMENT OF TRANSPORTATION**

**CROSS SECTIONS  
WAUKEGAN ROAD (IL 43)**

SCALE: H: 1"=10' V: 1"=5'      STA. 220+50      TO STA. 221+00

F.A.P. RTE.	SECTION	COUNTY	TOTAL SHEETS	SHEET NO.
0348	05-00160-00-CH	COOK	109	102
C-91-070-06		CONTRACT NO. 63756		
FED. ROAD DIST. NO.		ILLINOIS FED. AID PROJECT F-0348(35)		