


COPYRIGHT © 2012 BY BAXTER & WOODMAN, INC. ...
 STATE OF ILLINOIS - PROFESSIONAL DESIGN FIRM
 1/29/2012

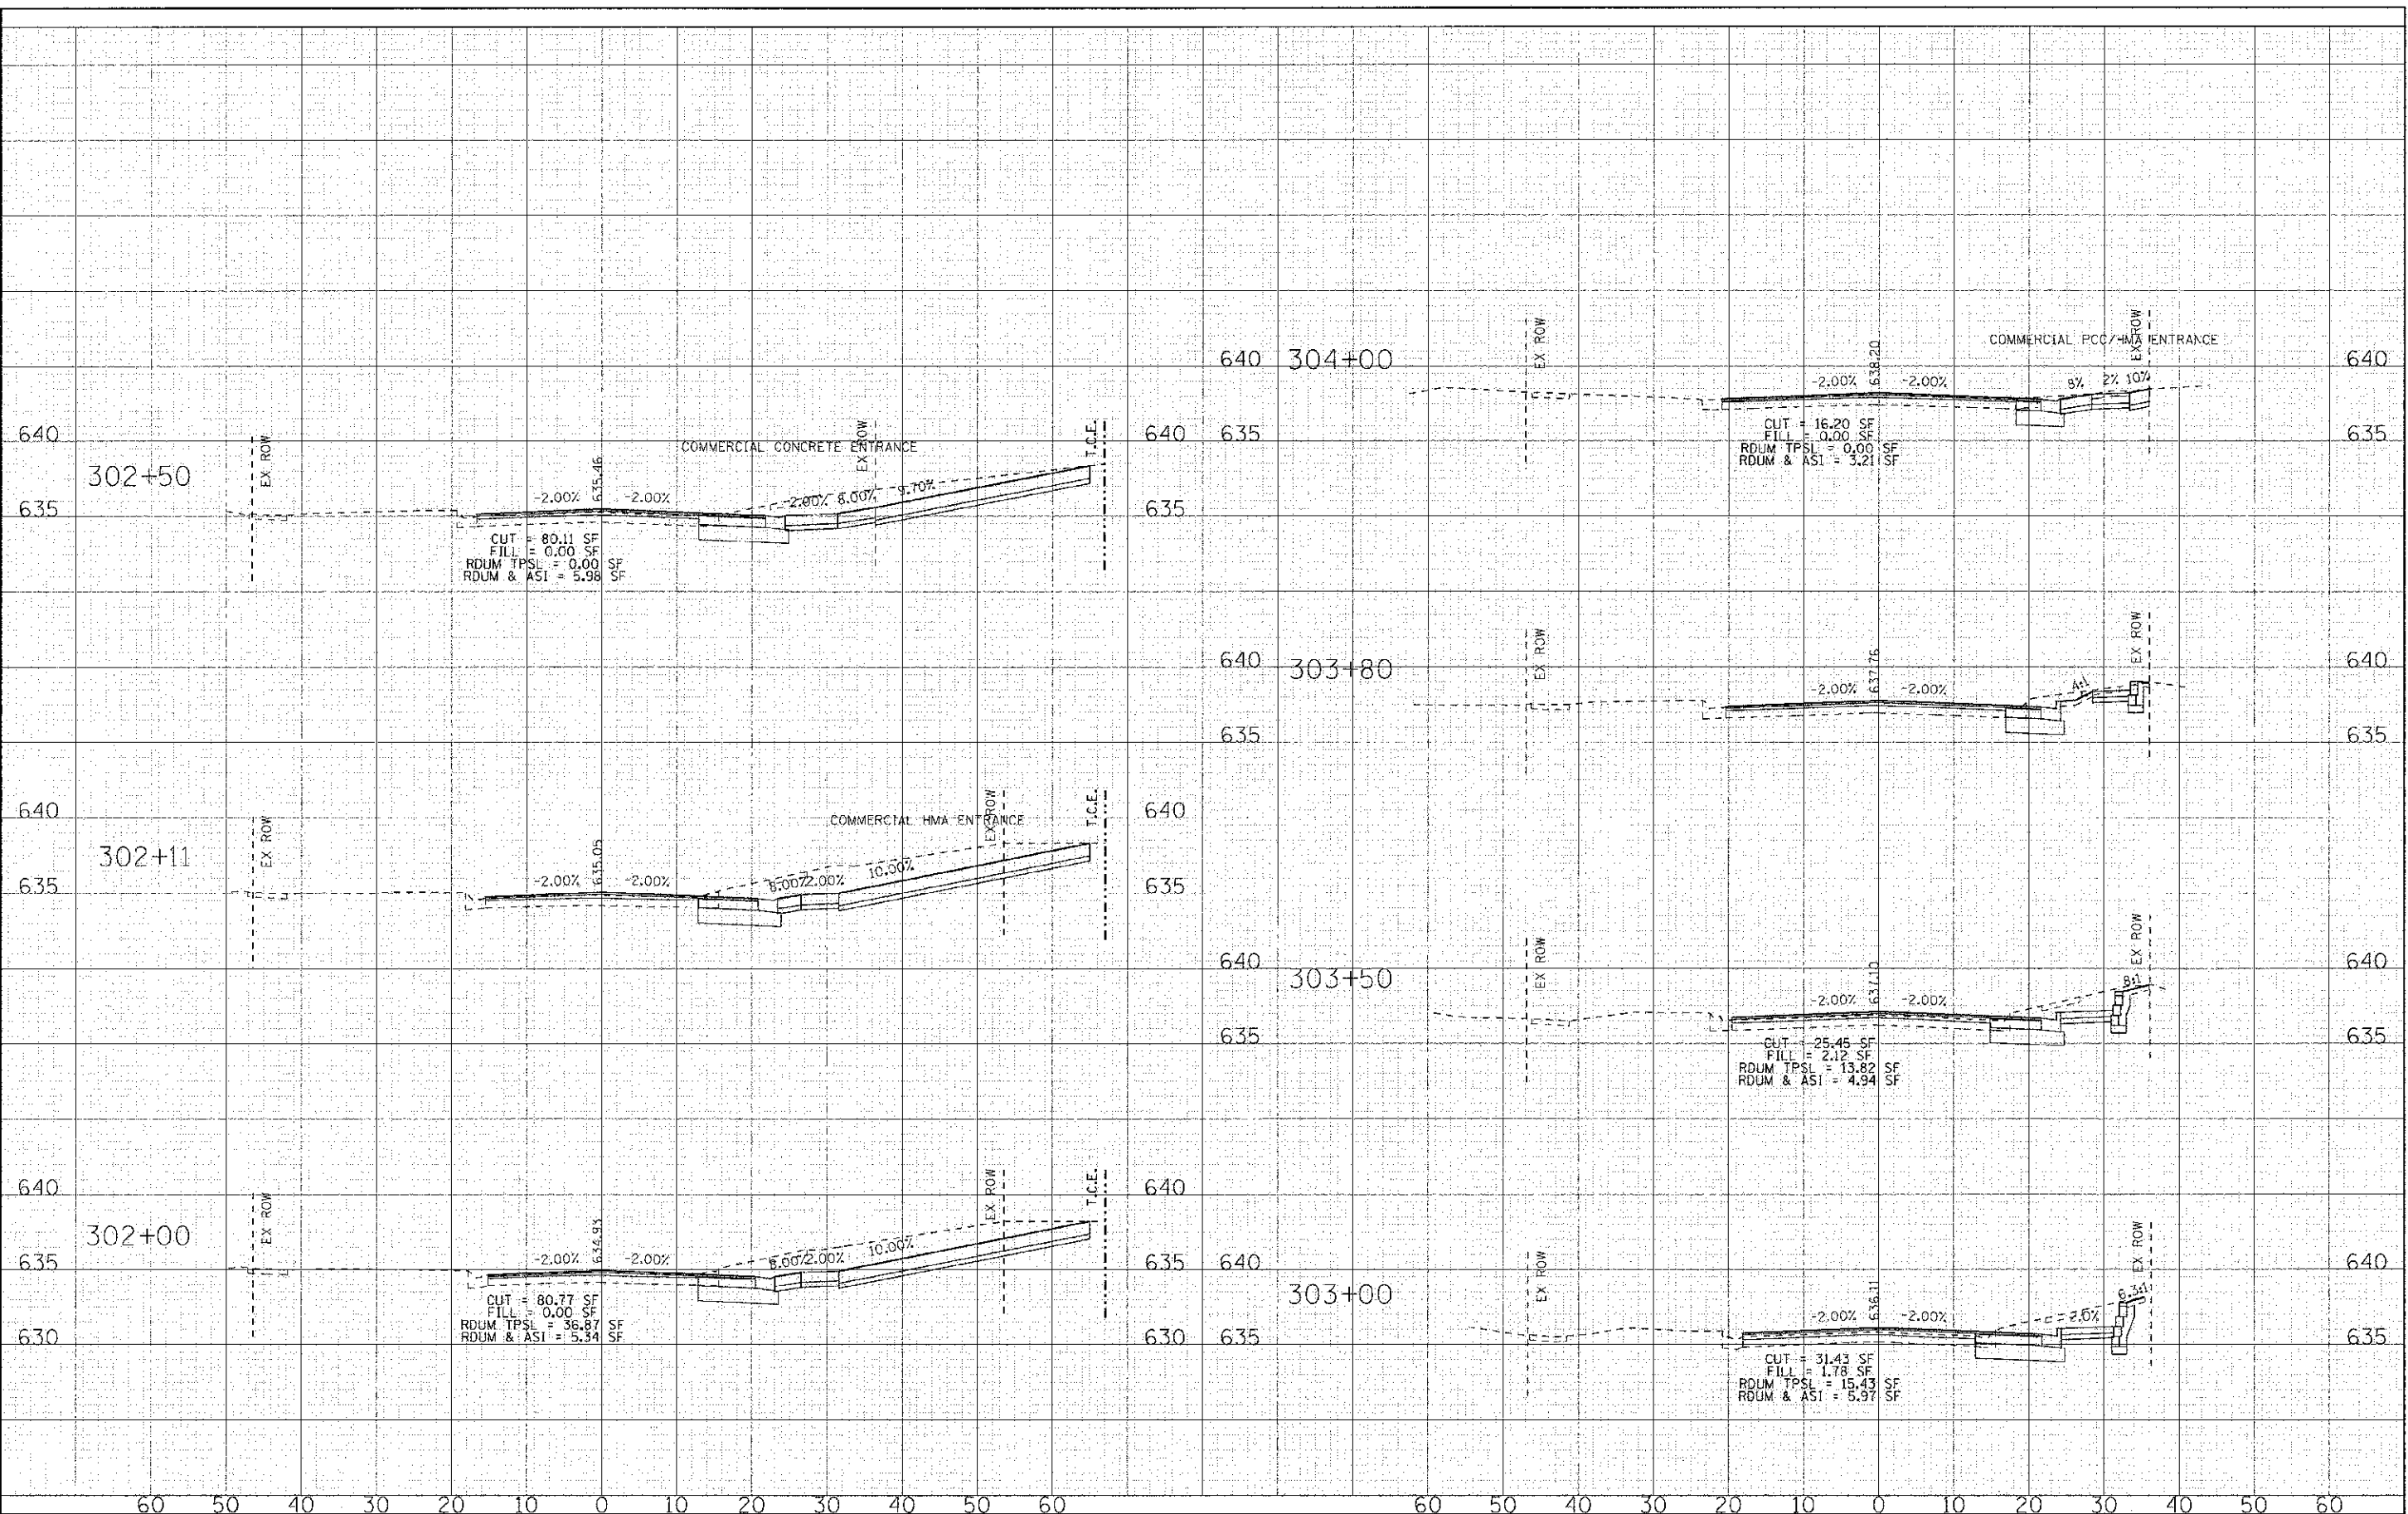

DESIGNED	DSH	REVISED	-
DRAWN	MAC	REVISED	-
CHECKED	TLH	REVISED	-
DATE	8/23/12	REVISED	-

**STATE OF ILLINOIS
DEPARTMENT OF TRANSPORTATION**

**CROSS SECTIONS
CHESTNUT AVENUE**

SCALE: H: 1"=10' V: 1"=5'

STA. 302+00 TO STA. 304+00

F.A.P. RTE.	SECTION	COUNTY	TOTAL SHEETS	SHEET NO.
0348	05-00160-00-CH	COOK	109	104
	C-91-070-06			CONTRACT NO. 63756
FED. ROAD DIST. NO.	ILLINOISIFIED AID PROJECT	F-0348(35)		