


COPYRIGHT © 2012 BY BAXTER & WOODMAN, INC.  
 STATE OF ILLINOIS PROFESSIONAL DESIGNER  
 LICENSE NO. 0348-0000-0000-0000-0000-0000-0000-0000  
 8/23/2012

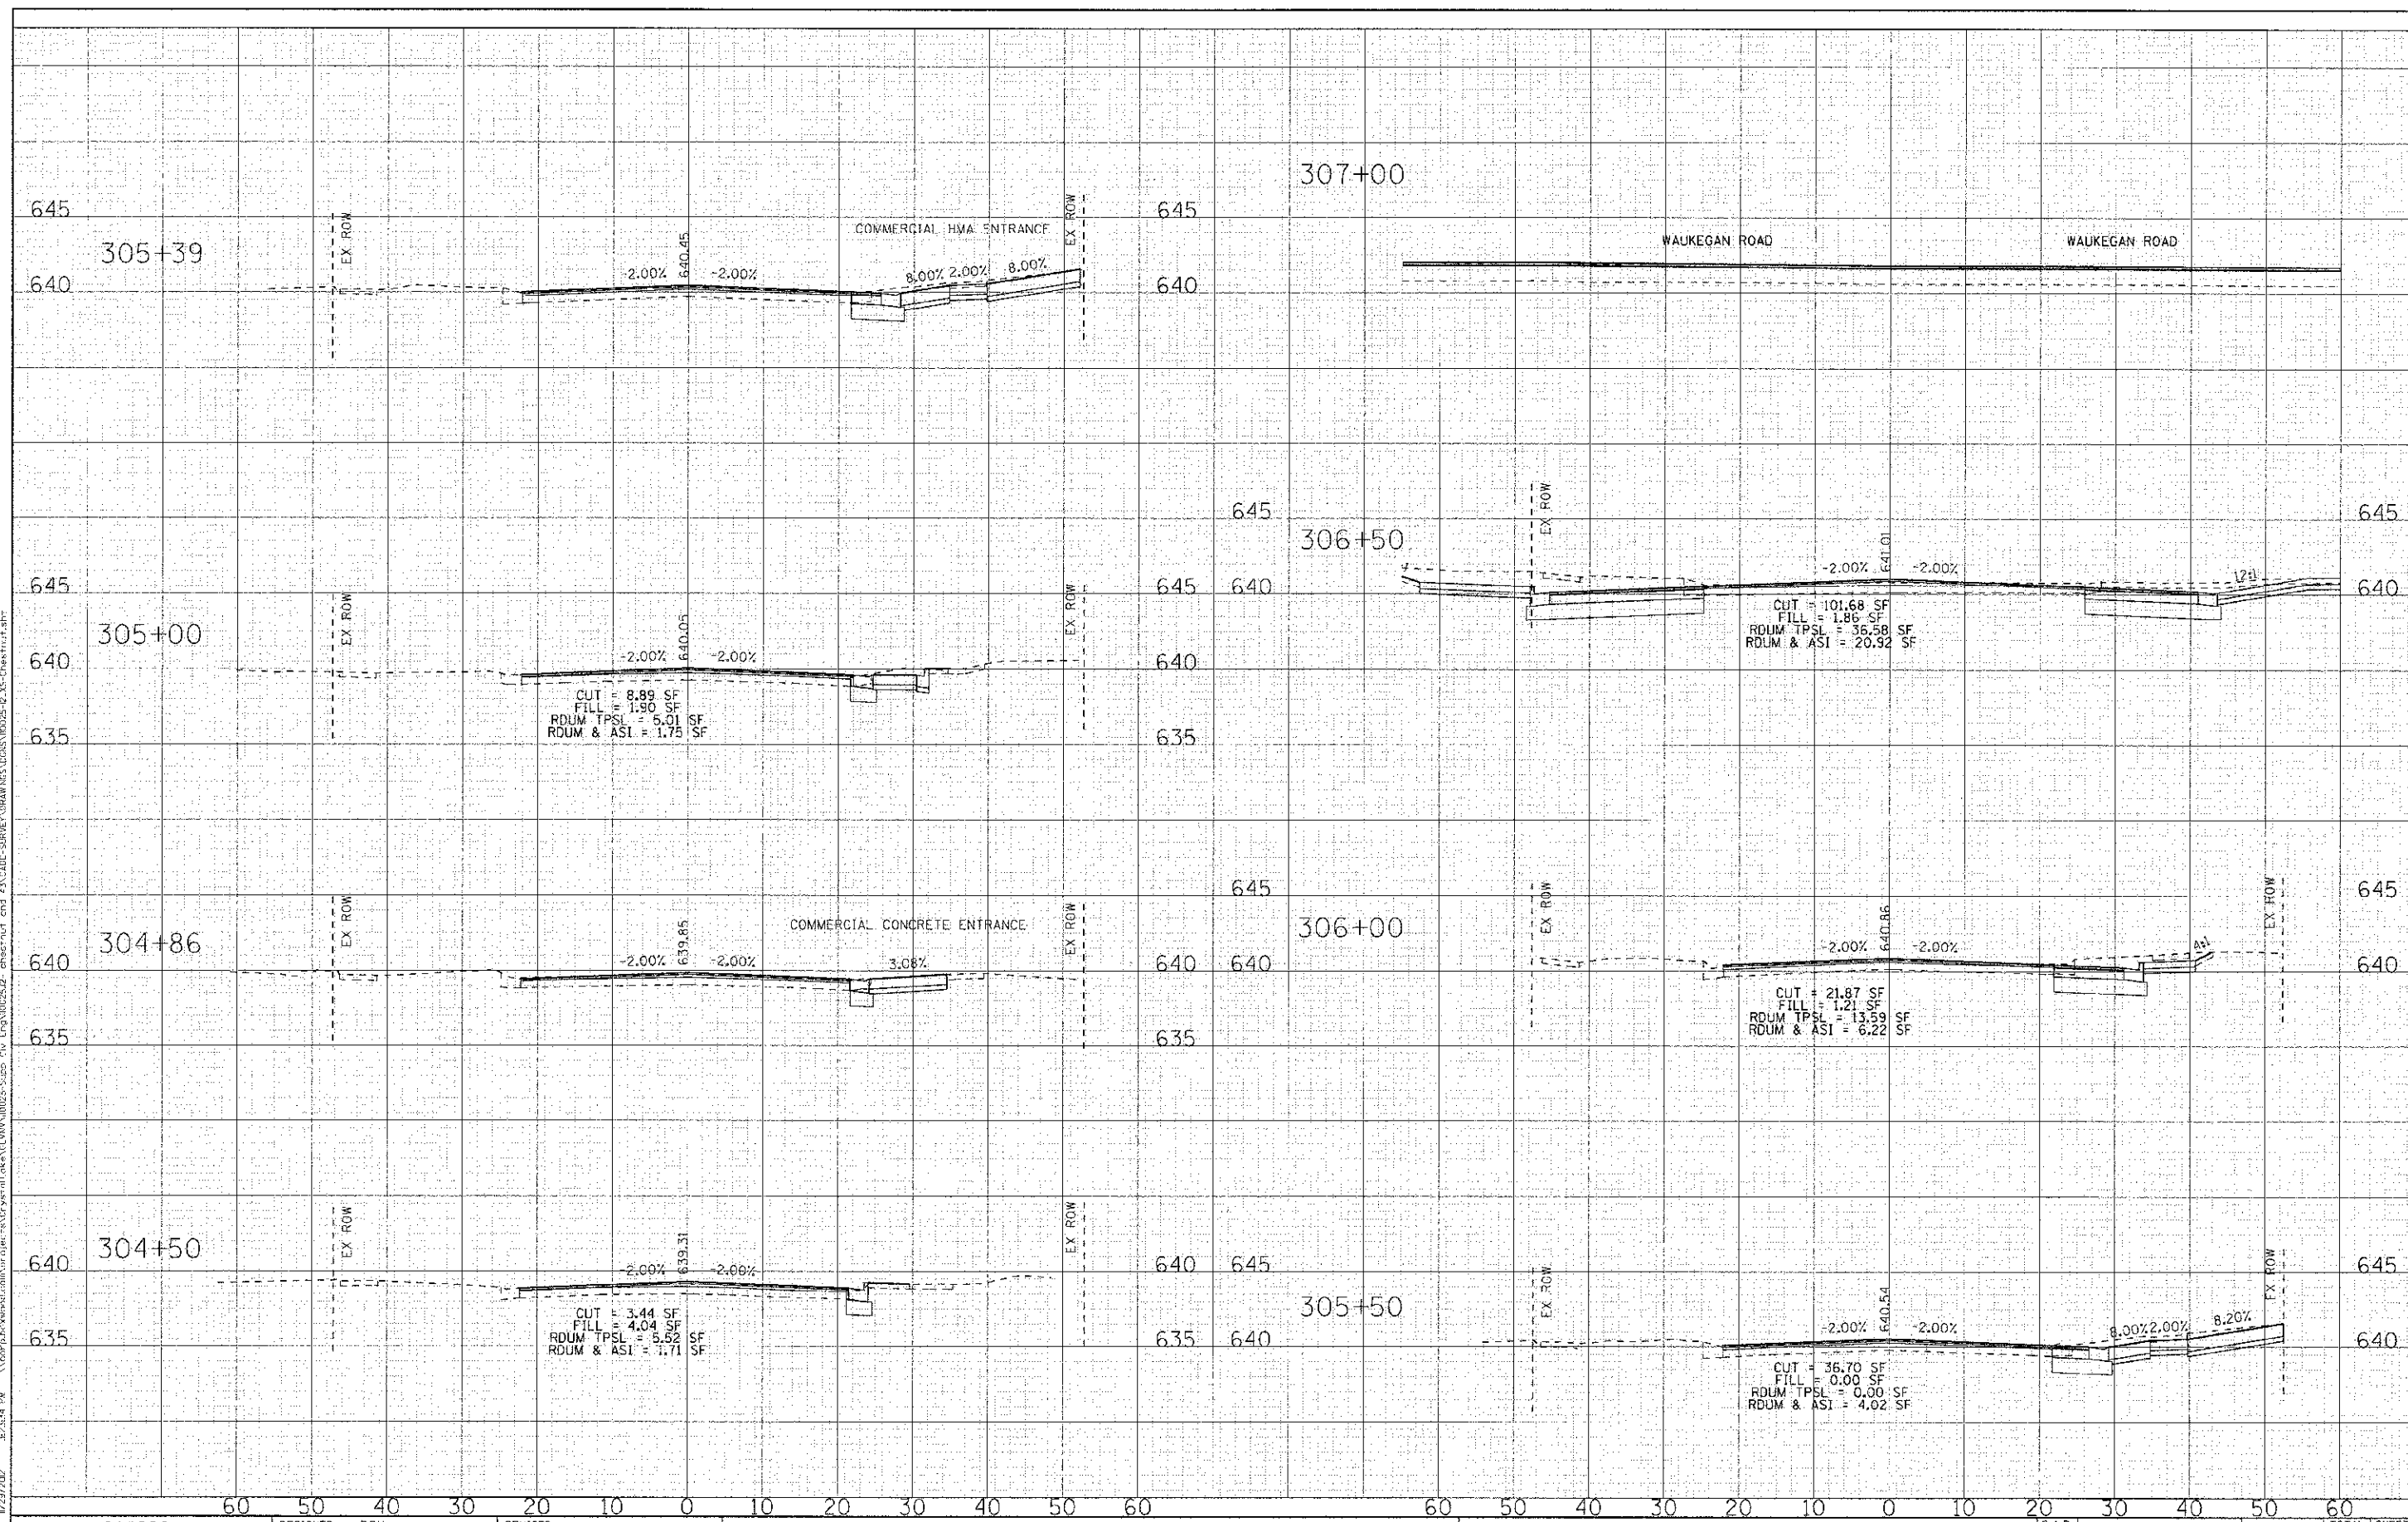

DESIGNED - DSJH	REVISED -
DRAWN - MAC	REVISED -
CHECKED - T.L.H.	REVISED -
DATE - 8/23/12	REVISED -

STATE OF ILLINOIS  
DEPARTMENT OF TRANSPORTATION

**CROSS SECTIONS  
CHESTNUT AVENUE**

SCALE: Ht 1"=10' Vt 1"=5'

STA. 304+50 TO STA. 307+00

F.A.P. RTE. 0348	SECTION 05-00160-00-CH	COUNTY COOK	TOTAL SHEETS 109	SHEET NO. 105
C-91-070-06		CONTRACT NO. 63756		
FED. ROAD DIST. NO.		ILLINOIS FED. AID PROJECT F-0348(15)		