


COPYRIGHT © 2012 BY BAYLER, S. WOODMAN, INC. ... 11/14/12 10:45 AM PdfVer-11/14/12
 LICENSE NO. 001028 - EXPIRES 12/31/2012
 1/29/2012 12:13 PM 1/29/2012 12:13 PM

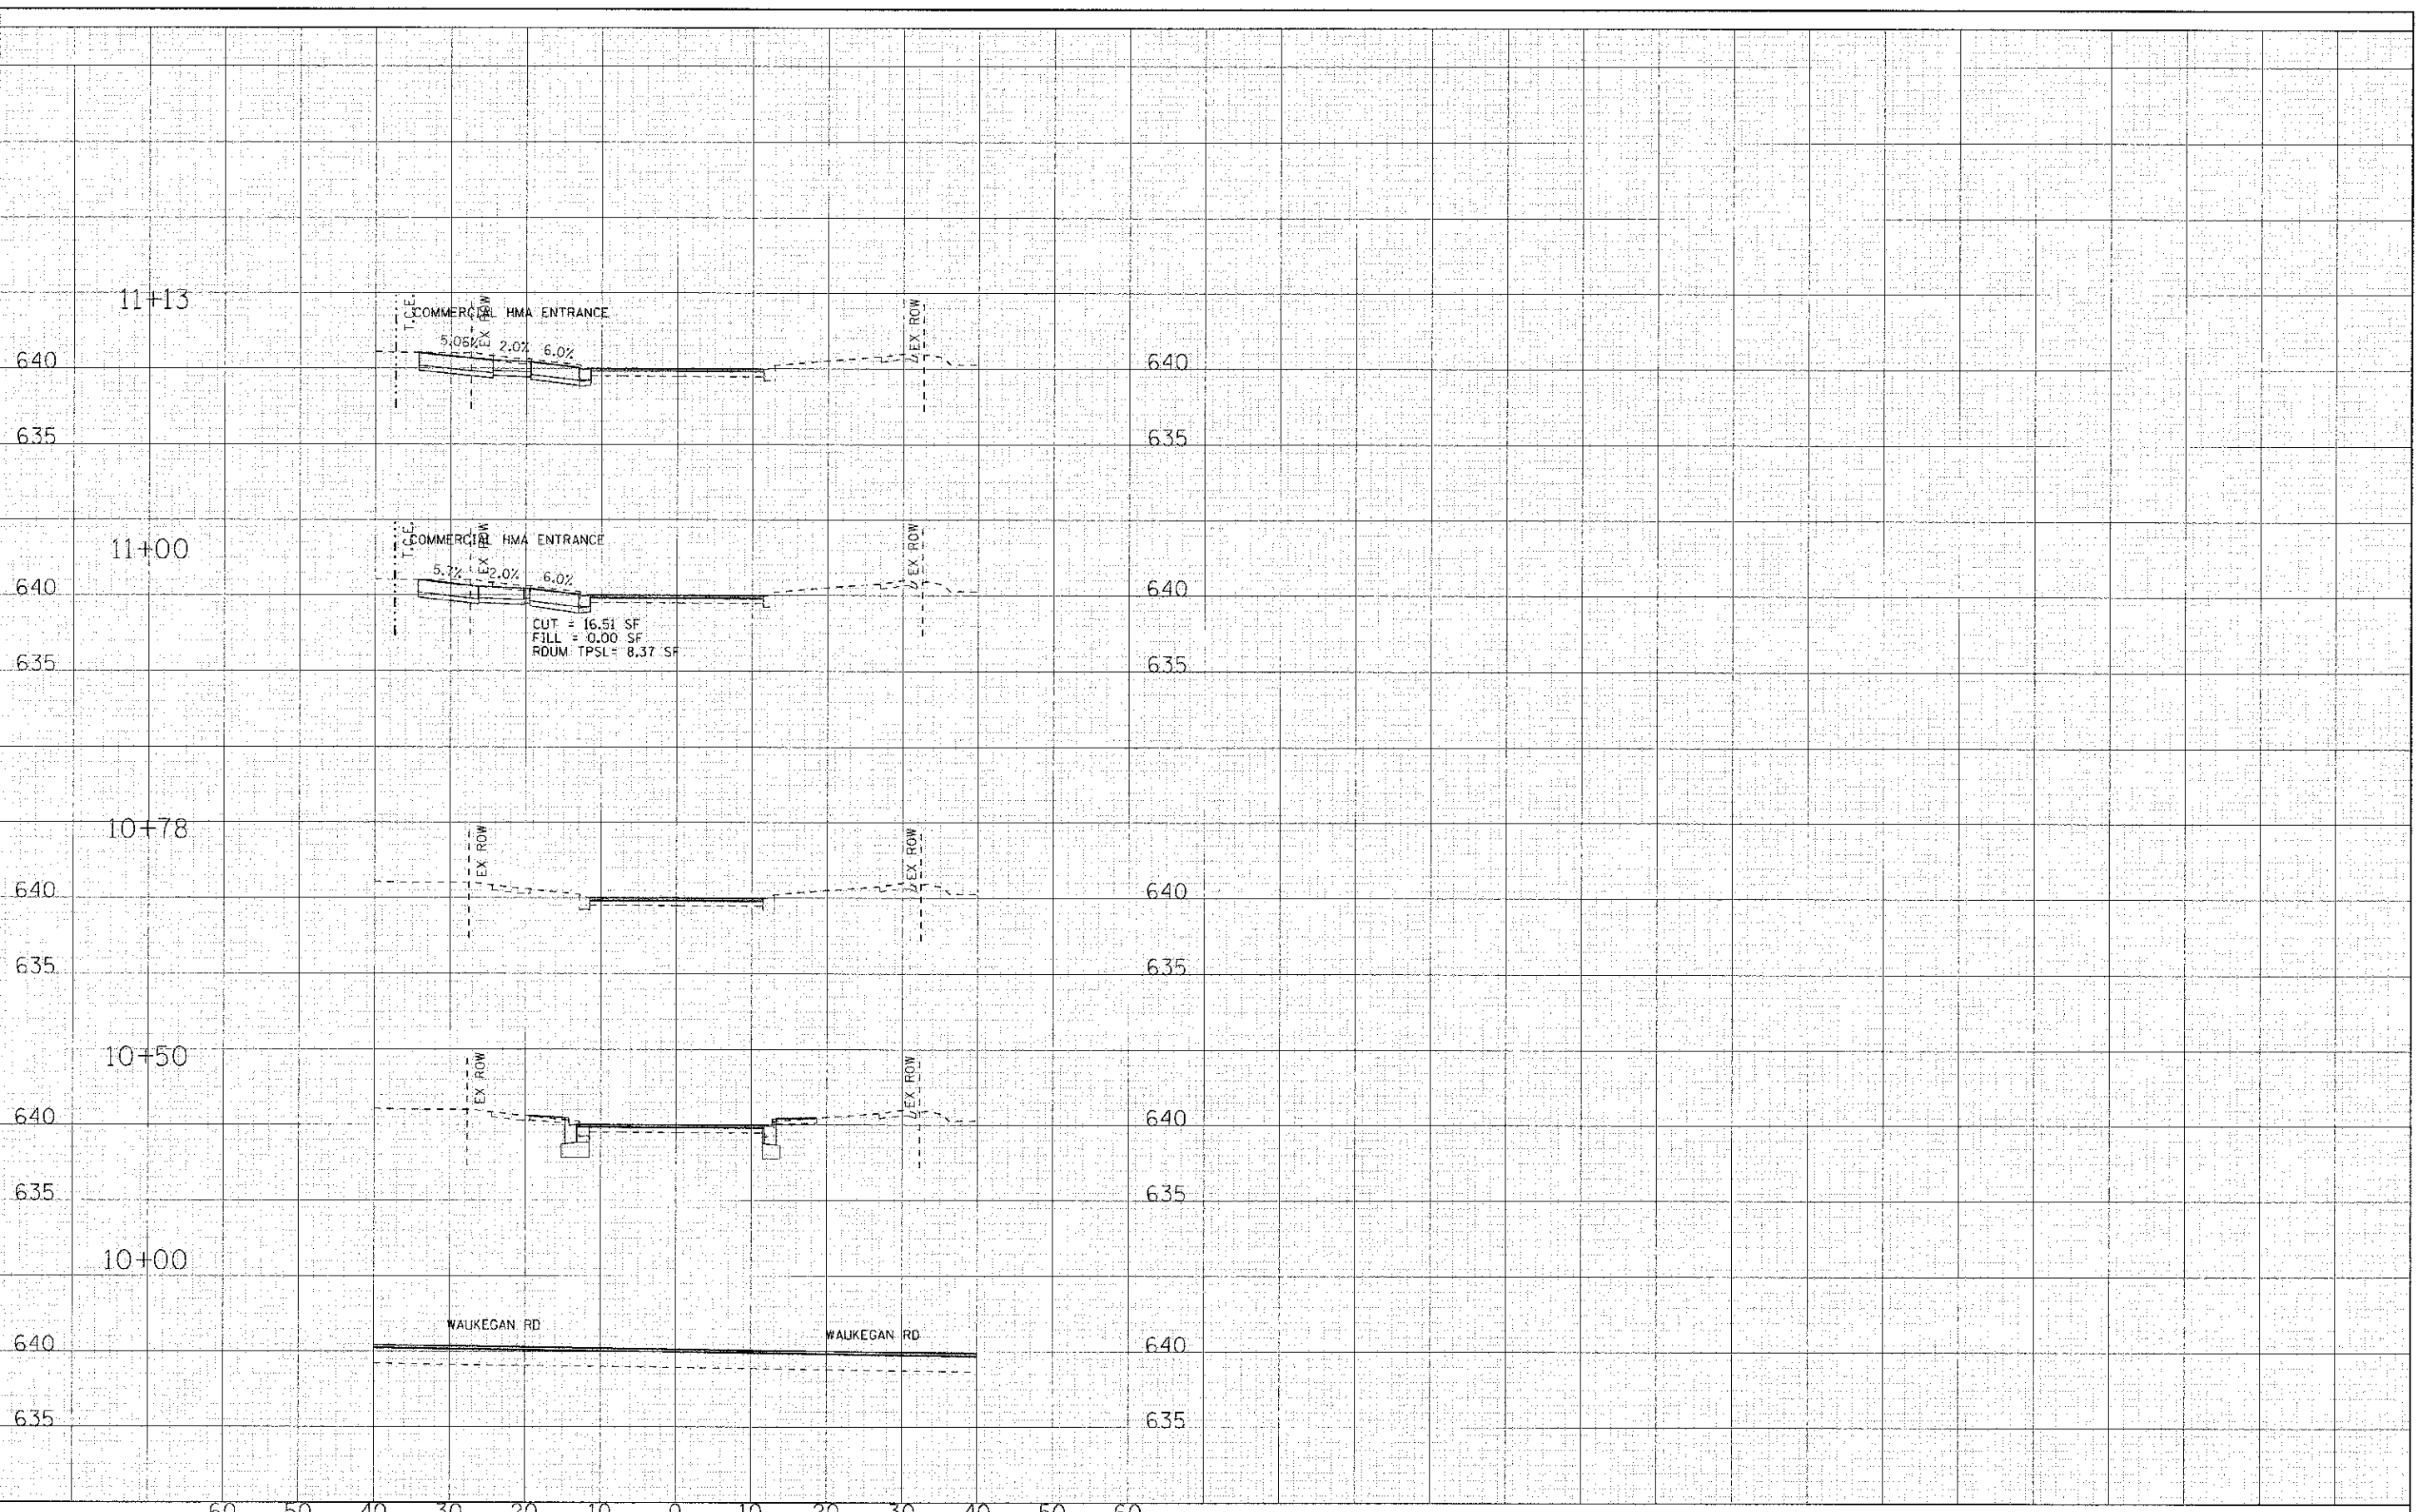

DESIGNED - DSH	REVISED -
DRAWN - MAC	REVISED -
CHECKED - TLH	REVISED -
DATE - 8/23/12	REVISED -

STATE OF ILLINOIS
DEPARTMENT OF TRANSPORTATION

CROSS SECTIONS
GLENWOOD AVENUE

SCALE: H: 1"=10' V: 1"=5'
 STA. 10+00 TO STA. 11+13

F.A.P. RTE.	SECTION	COUNTY	TOTAL SHEETS	SHEET NO.
0348	05-00160-CO-CH	COOK	109	106
C-91-070-06		CONTRACT NO. 63756		
FED. ROAD DIST. NO. [ILLINOIS] FED. AID PROJECT F-0348(35)				