


C:\PROJECTS\2012\BAZLER & WIDOMAN, INC.\2012\05-00160-00-CH\05-00160-00-CH-109.dwg
DESIGNED - DSH
DRAWN - MAC
CHECKED - TLH
DATE - 8/23/12

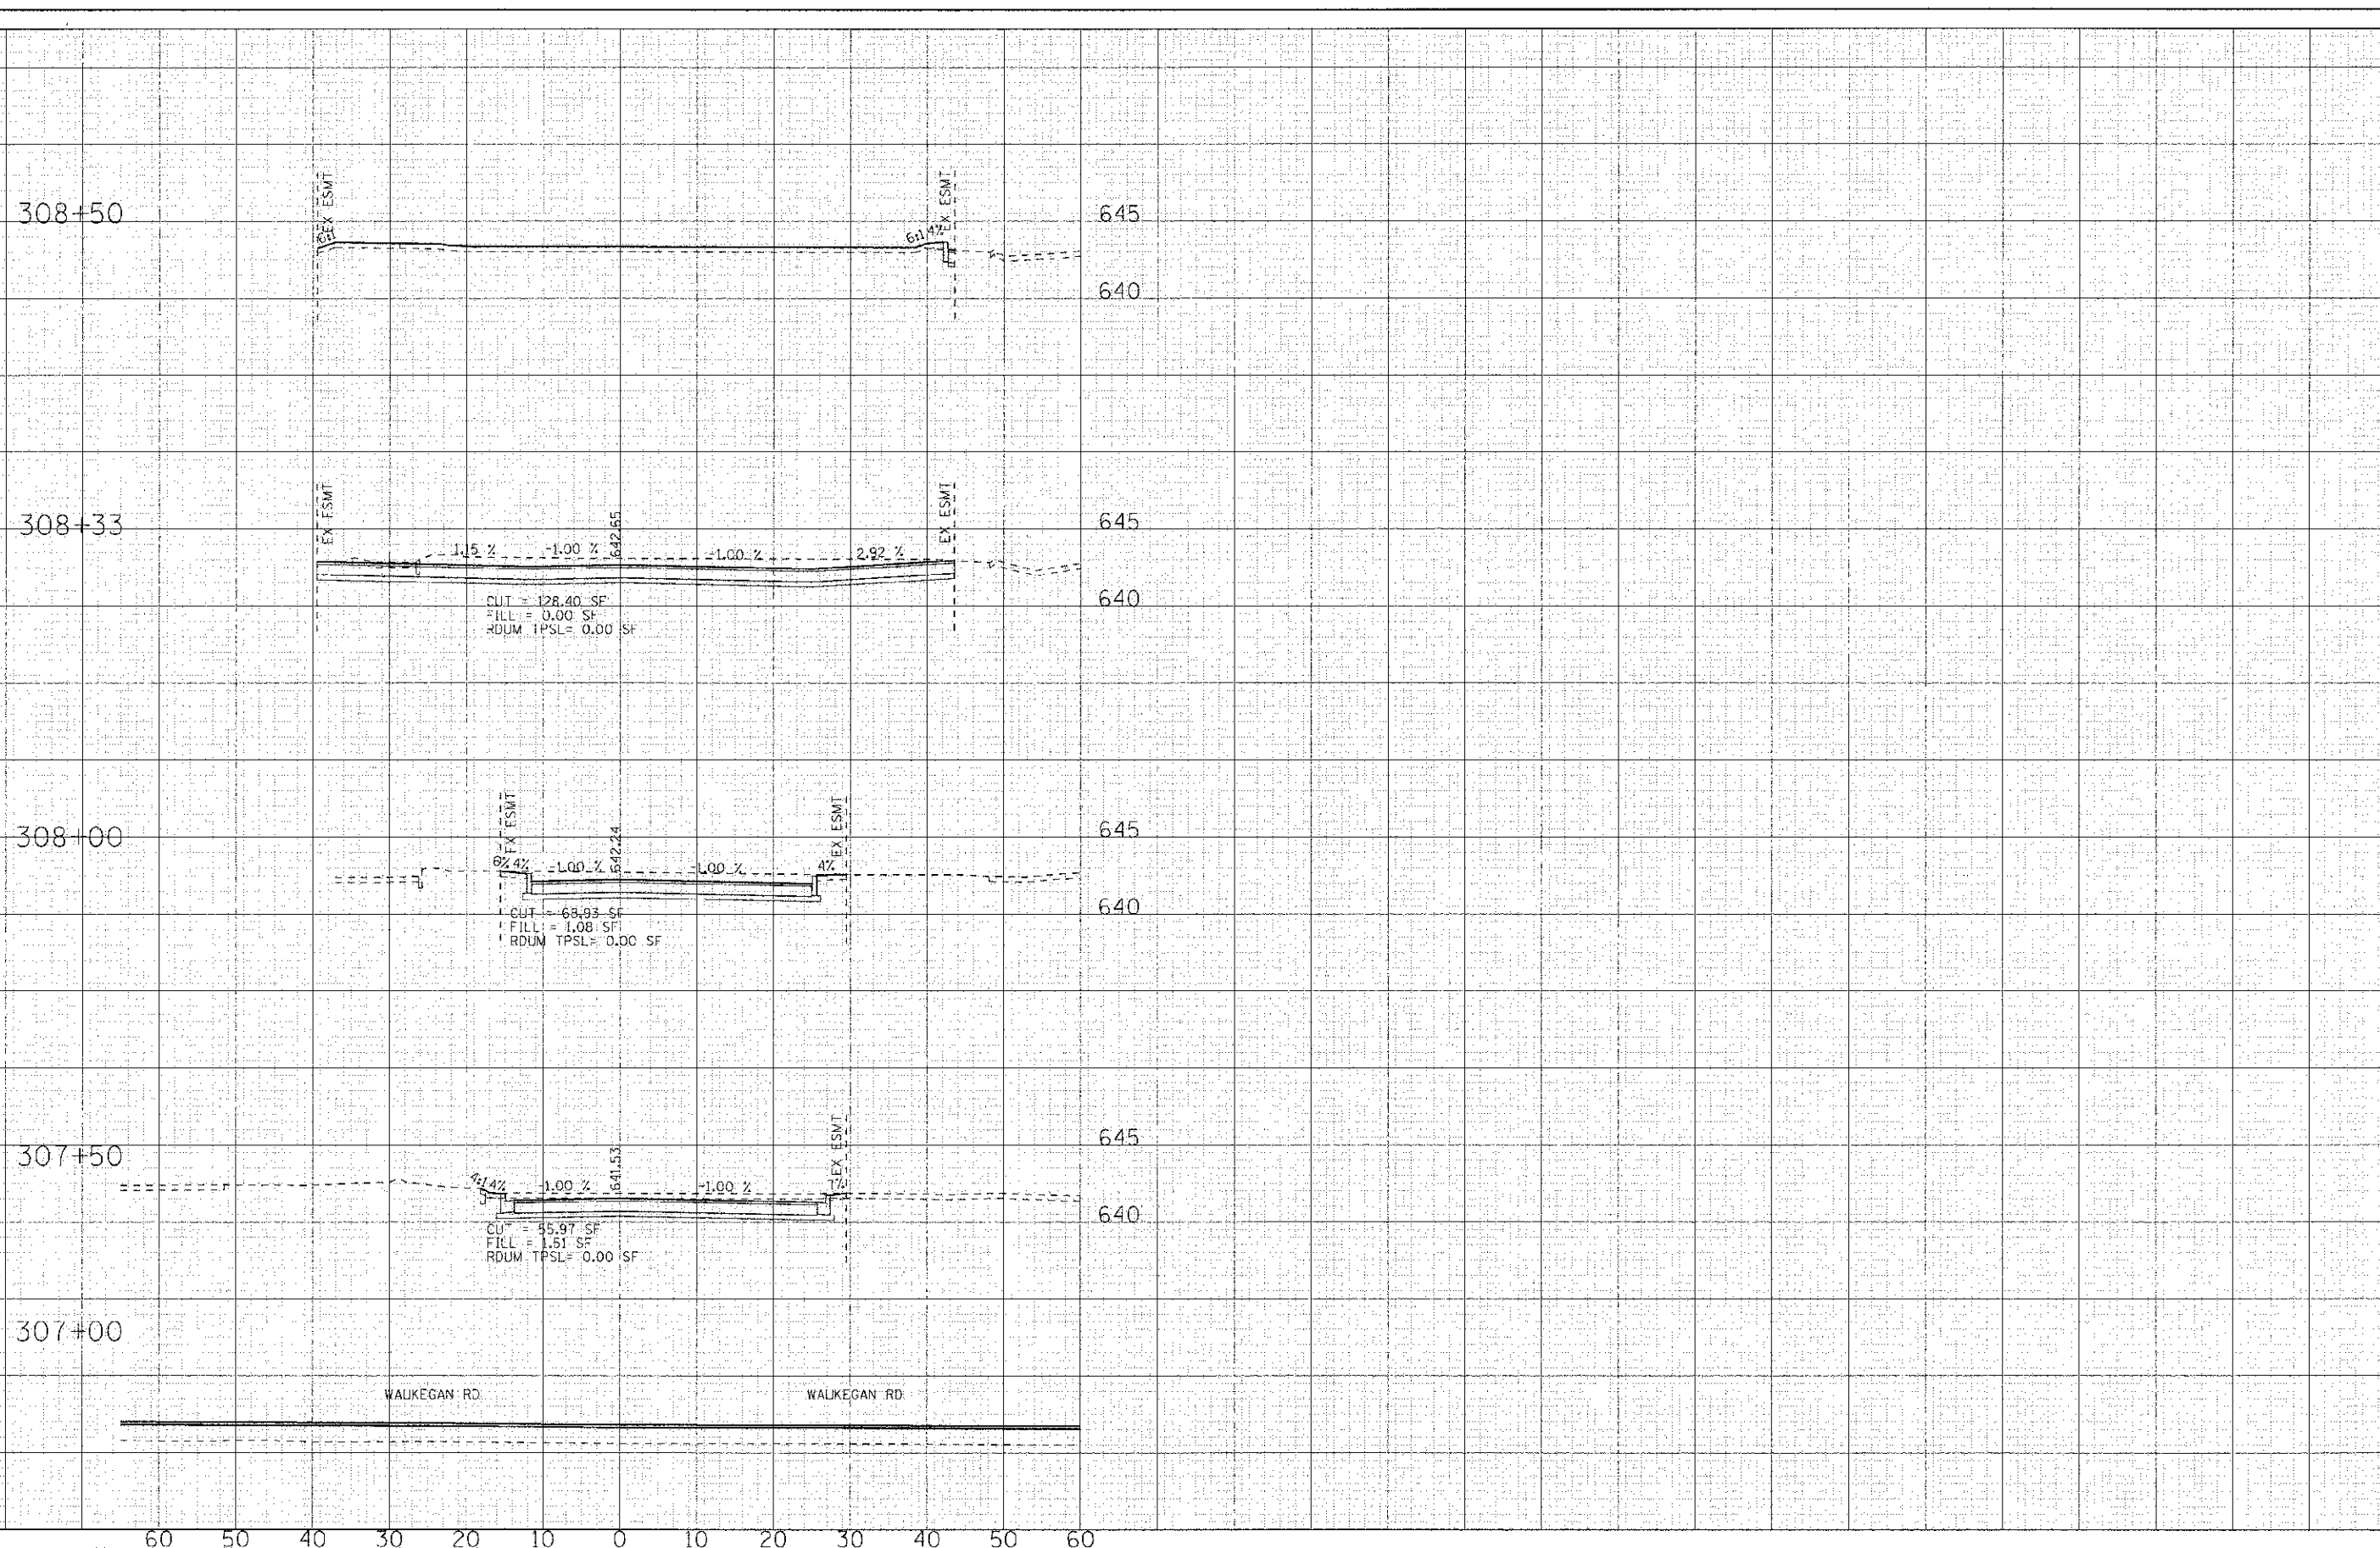

60 50 40 30 20 10 0 10 20 30 40 50 60

DESIGNED	- DSH	REVISED	-
DRAWN	- MAC	REVISED	-
CHECKED	- TLH	REVISED	-
DATE	- 8/23/12	REVISED	-

DESIGNED	- DSH	REVISED	-
DRAWN	- MAC	REVISED	-
CHECKED	- TLH	REVISED	-
DATE	- 8/23/12	REVISED	-

STATE OF ILLINOIS
DEPARTMENT OF TRANSPORTATION

CROSS SECTIONS
EAST LEG

SCALE: H: 1"=10' V: 1"=5'
STA. 307+00 TO STA. 308+50

F.A.P. RTE.	SECTION	COUNTY	TOTAL SHEETS	SHEET NO.
0348	05-00160-00-CH	COCK	109	109
C-91-070-06			CONTRACT NO. 63756	
FED. ROAD DIST. NO. ILLINOIS FED. AID PROJECT F-0348(35)				