


**LEGEND**

	EXISTING CONCRETE SIDEWALK OR DRIVEWAY TO REMAIN IN PLACE
	SIDEWALK OR PCC DRIVEWAY REMOVAL AND REPLACEMENT
	HOT-MIX ASPHALT DRIVEWAY REMOVAL AND REPLACEMENT

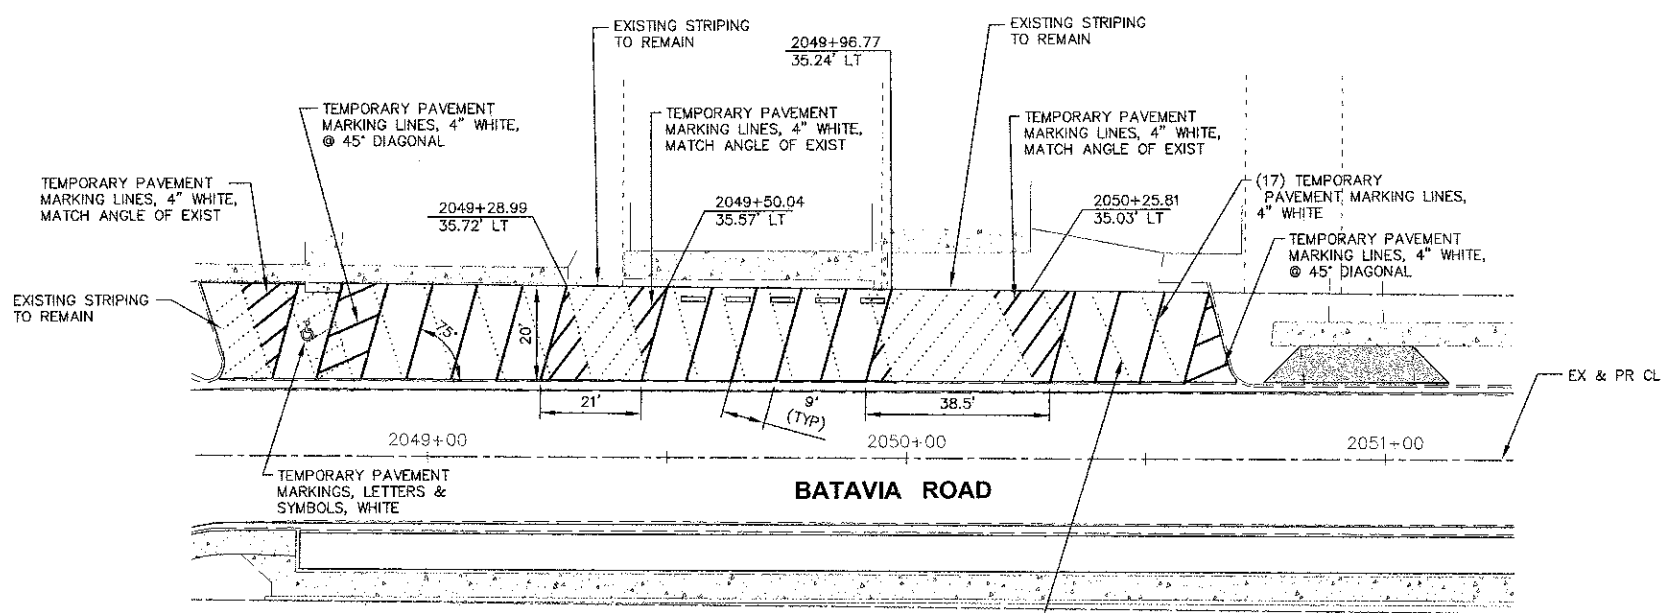

ANY EXISTING MARKINGS WHICH CONFLICT WITH MARKINGS REQUIRED FOR CONSTRUCTION STAGING SHALL BE REMOVED ACCORDING TO SECTION 783 OF THE STANDARD SPECIFICATIONS

**TEMPORARY PARKING STALL PAVEMENT MARKING**

Plot Date: October 18, 2012 @ 4:28 PM By: Jim Schmidt - Job: 20 Parking - 22434

Engineering Enterprises, Inc.  
 CONSULTING ENGINEERS  
 52 Wheeler Road  
 Sugar Grove, Illinois 60554  
 630-466-8790 / www.eeweb.com

USER NAME =	DESIGNED - SWM/TWV	REVISED -
PLOT SCALE =	DRAWN - KKP/CLN/JPS	REVISED -
PLOT DATE =	CHECKED - JRL	REVISED -
	DATE - 8/24/12	REVISED -

**STATE OF ILLINOIS  
 DEPARTMENT OF TRANSPORTATION**

<b>PARKING STALL PAVEMENT MARKING DETAIL</b>		
SCALE: 1"=20'	SHEET NO. 1 OF 1 SHEETS	STA. 2048+00 TO STA. 2052+50

F.A.U. RTE.	SECTION	COUNTY	TOTAL SHEETS	SHEET NO.
3553	10-00031-00-RS	DUPAGE	29	20
CONTRACT NO. 63758			FED. ROAD DIST. NO. 1 [ILLINOIS] FED. AID PROJECT - M-9003(866)	