


MIN. BAR LAP
#5 bar = 3'-3"

PLAN

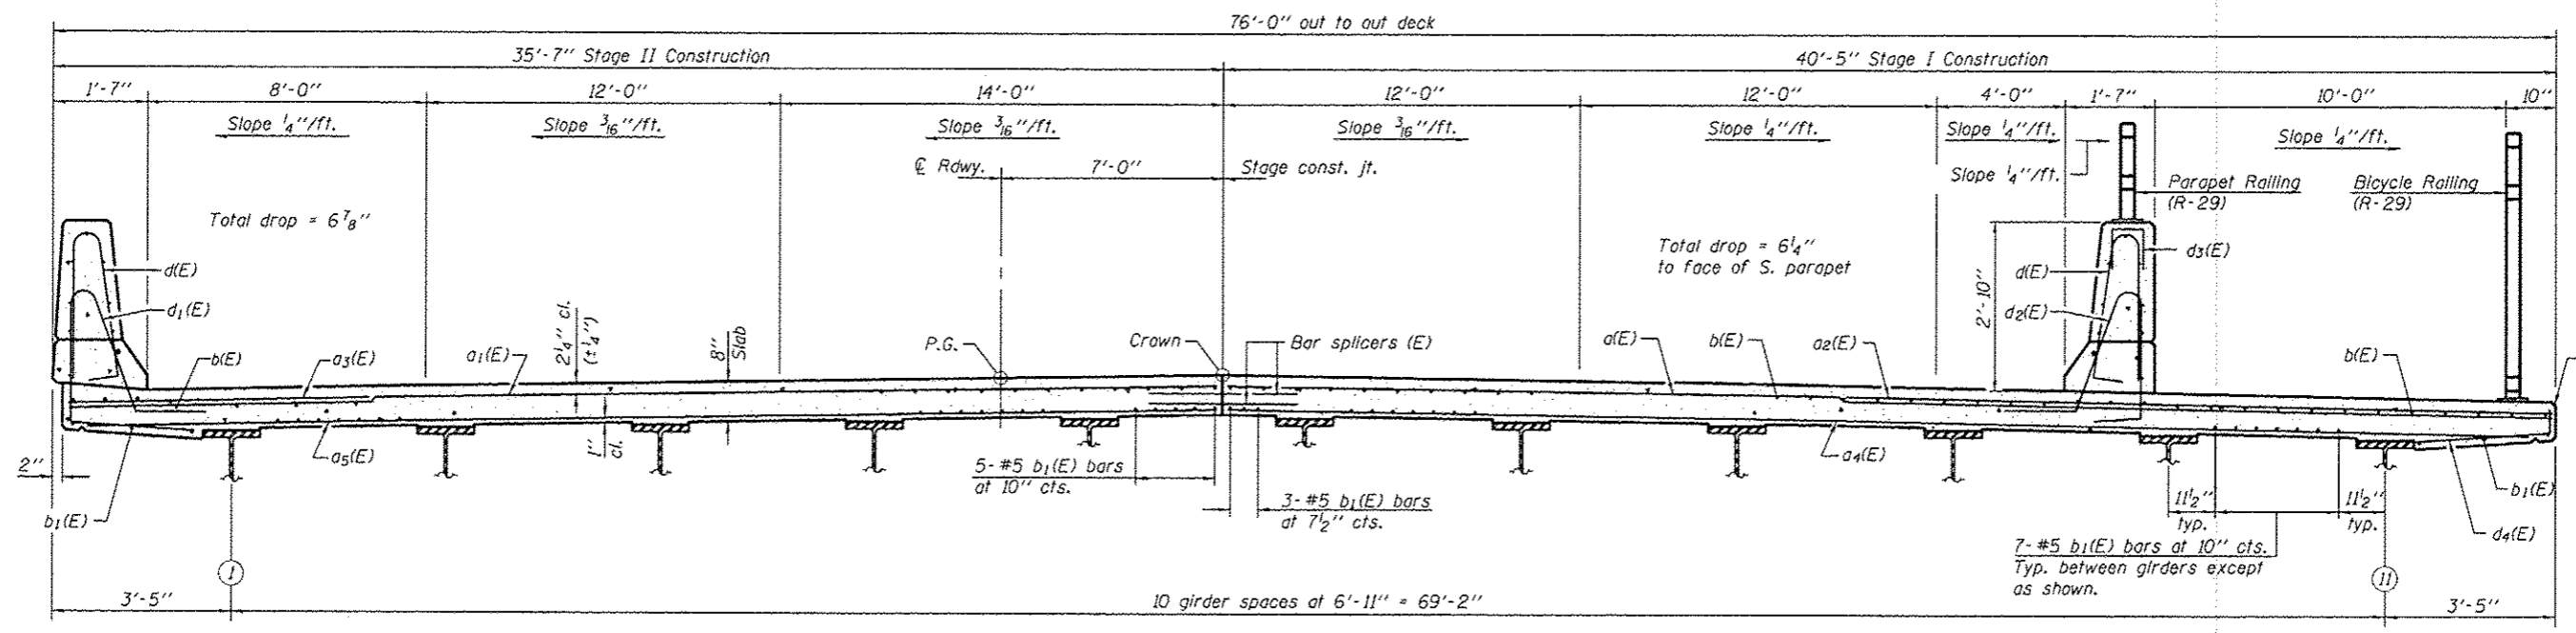

CROSS SECTION
(Looking east)

REVISION SHEET 1-11-13

For information only.

DESIGNED - STEPHEN M. RYAN	EXAMINED - <i>Jayne F. Joffe</i> ACTING ENGINEER OF BRIDGES	DATE - NOVEMBER 20, 2012	STATE OF ILLINOIS DEPARTMENT OF TRANSPORTATION	SUPERSTRUCTURE STRUCTURE NO. 081-0163		F.A.U. RTE. 5789	SECTION 40 BR-F	COUNTY ROCK ISLAND	TOTAL SHEETS 15	SHEET NO. 9	
CHECKED - RAY AHANCHI	PASSED - <i>Carl Perry</i> ACTING ENGINEER OF BRIDGES AND STRUCTURES	REVISED -		SHEET NO. 7 OF 13 SHEETS		CONTRACT NO. 64J44		ILLINOIS FED. AID PROJECT			
DRAWN - h.t. duong		REVISED -									
CHECKED - S.M.R. / N.R.B. / G.R.A.											