


**PRE - FINAL**

**PLAN**

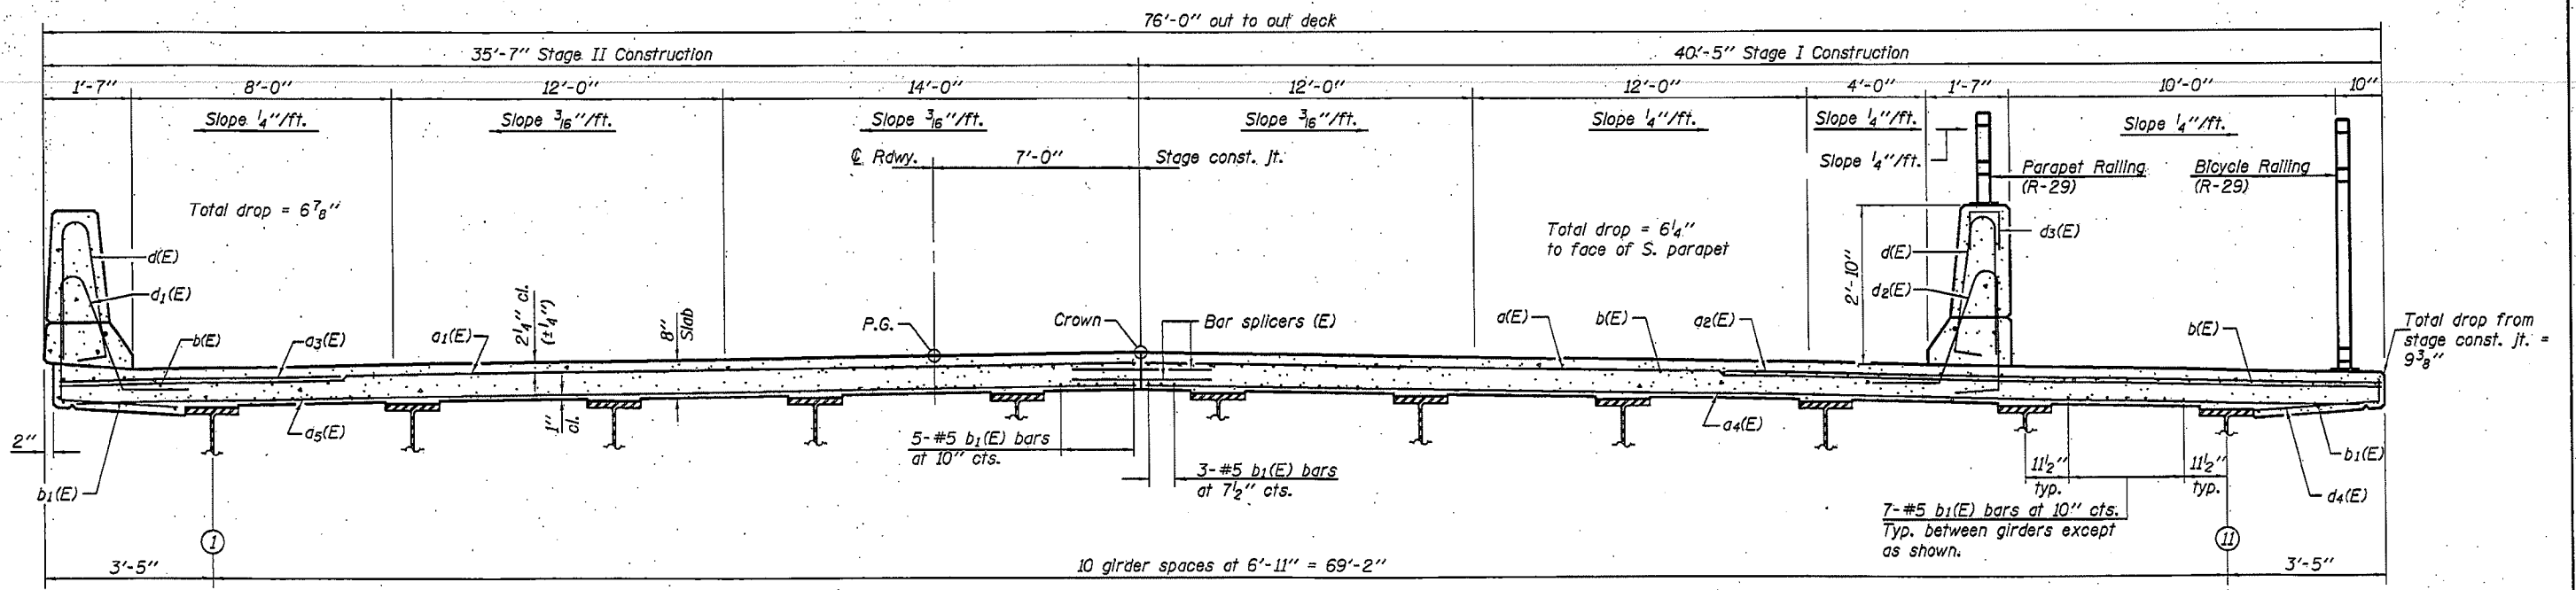

**CROSS SECTION**  
(Looking east)

DESIGNED - NICHOLAS R. BARNETT	EXAMINED - <i>Joanne F. [Signature]</i>	DATE -	STATE OF ILLINOIS DEPARTMENT OF TRANSPORTATION	SUPERSTRUCTURE STRUCTURE NO. 081-0163	F.A.U. RTE. 5789	SECTION 40 BR-F	COUNTY ROCK ISLAND	TOTAL SHEETS	SHEET NO.
CHECKED - RAY AHANCHI	PASSED - <i>[Signature]</i>	REVISED			CONTRACT NO. 64J44				
DRAWN - H.T. DUONG	ACTING ENGINEER OF BRIDGES AND STRUCTURES	REVISED			ILLINOIS FED. AID PROJECT				
CHECKED - N.R.B. / G.R.A.					SHEET NO. 7 OF 13 SHEETS				