


PRE-FINAL

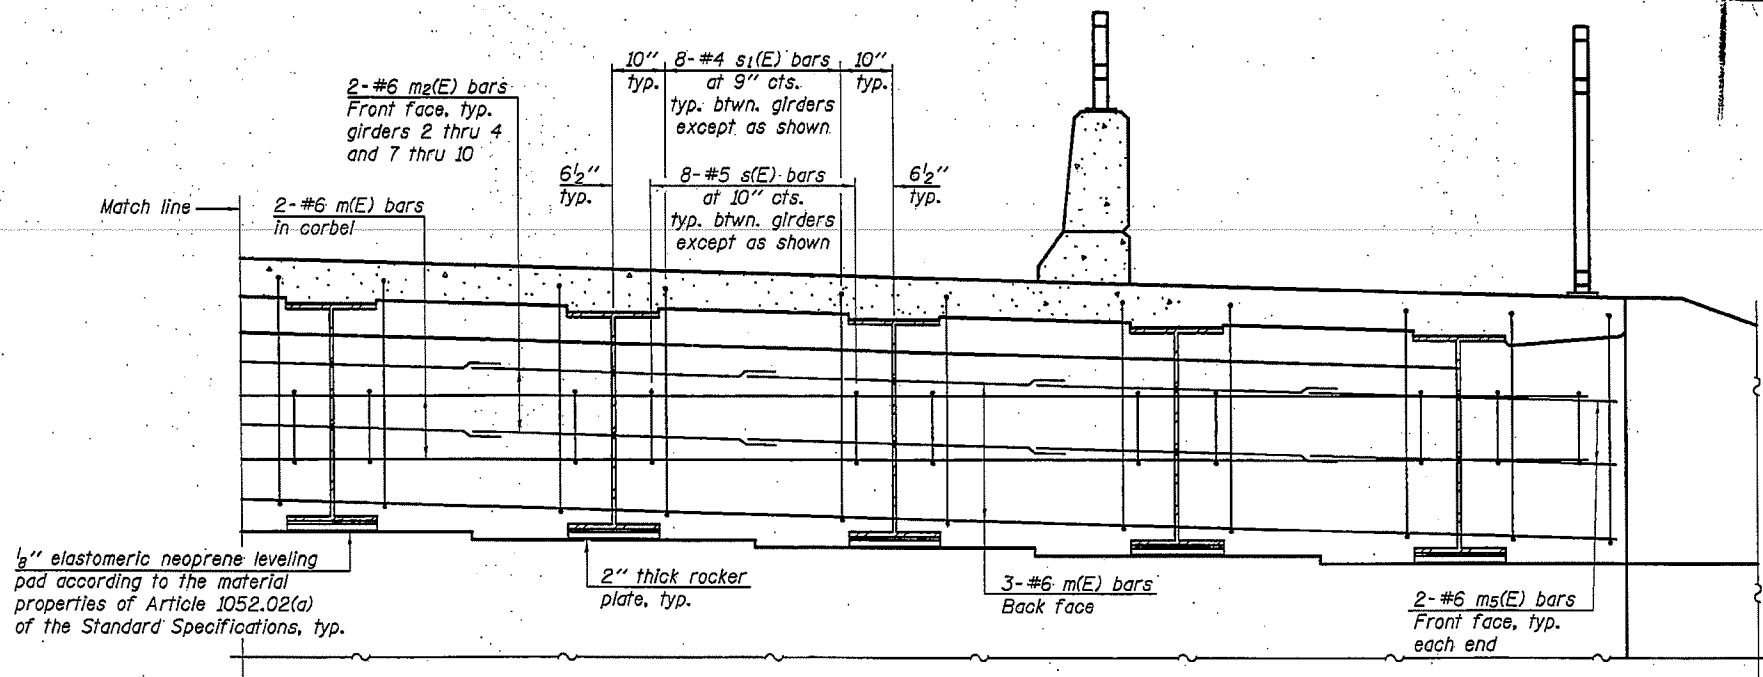

MIN. BAR LAP
#6 bar = 3'-4"

DIAPHRAGM ELEVATION AT EAST ABUTMENT
(Looking east - West abutment similar)

For Information only.

DESIGNED - NICHOLAS R. BARNETT	EXAMINED	DATE	STATE OF ILLINOIS DEPARTMENT OF TRANSPORTATION	DIAPHRAGM DETAILS STRUCTURE NO. 081-0163	F.A.U. RTE.	SECTION	COUNTY	TOTAL SHEETS	SHEET NO.
CHECKED - RAY AHANCHI	 ACTING ENGINEER OF BRIDGES ACTING ENGINEER OF BRIDGES AND STRUCTURES	REVISED			5789	40 BR-F	ROCK ISLAND		
DRAWN - h.t. duong		REVISED							
CHECKED - N.R.B. / G.R.A.									
				SHEET NO. 8 OF 13 SHEETS	ILLINOIS FED. AID PROJECT				