




F.A.P. RFE.	SECTION	COUNTY	TOTAL SHEETS	SHEET NO.
311	(1-1) R	KENDALL	514	359
STA.	TO STA.			
FED. ROAD DIST. NO.	ILLINOIS FED. AID PROJECT			

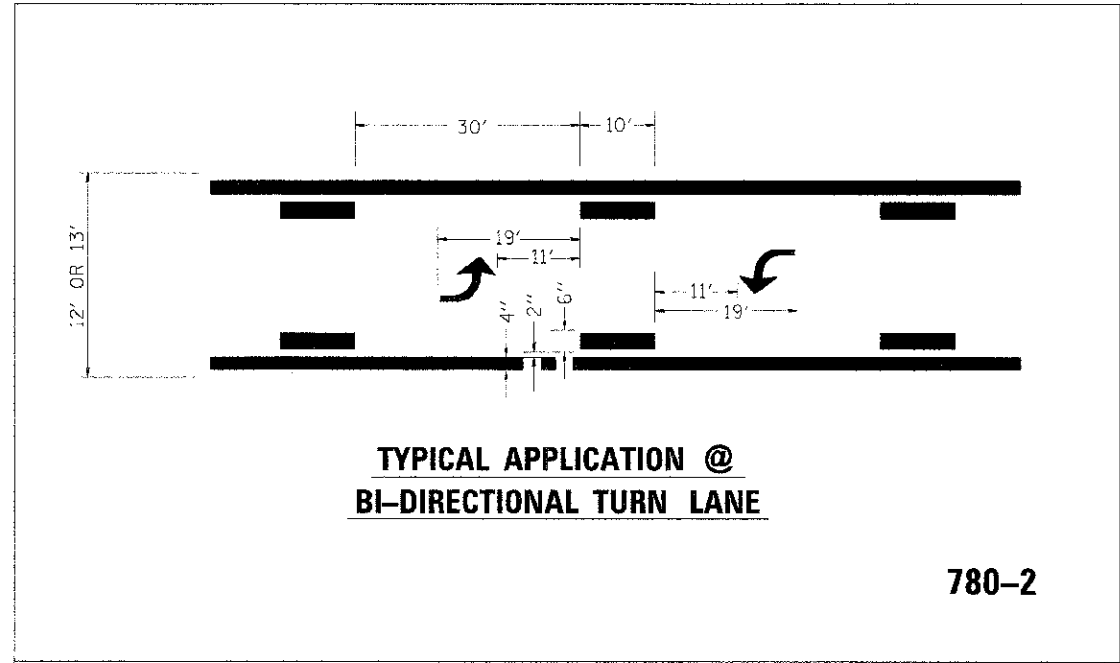

**780-2**

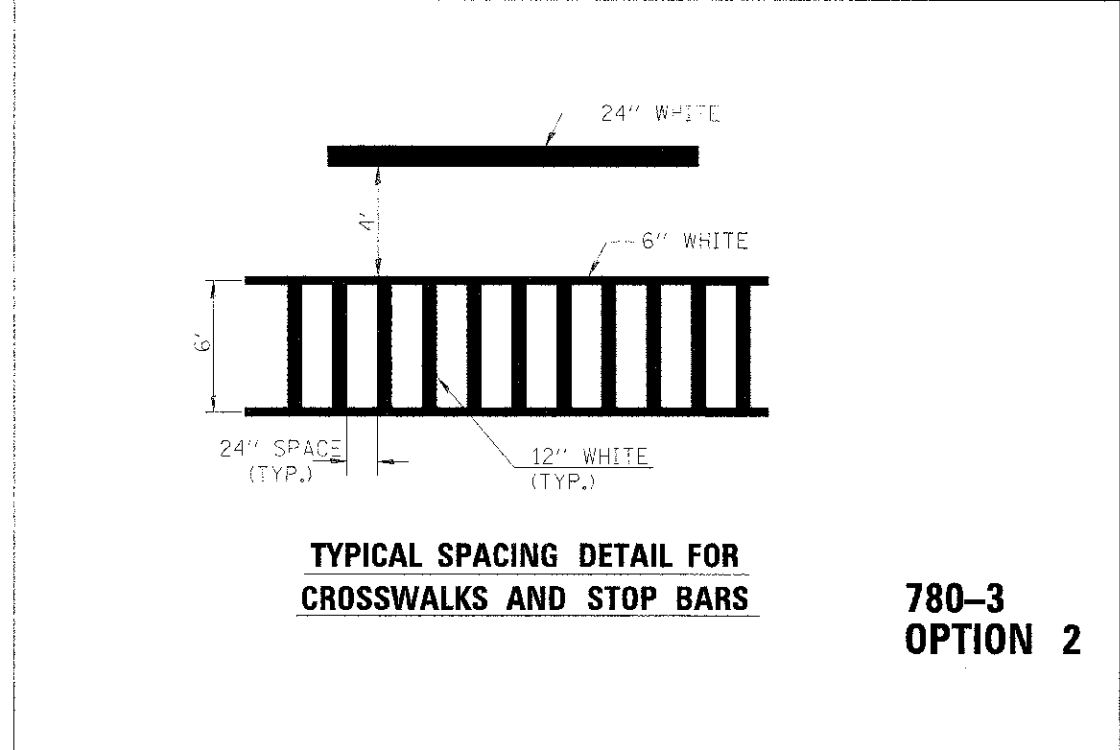

**780-3  
OPTION 2**

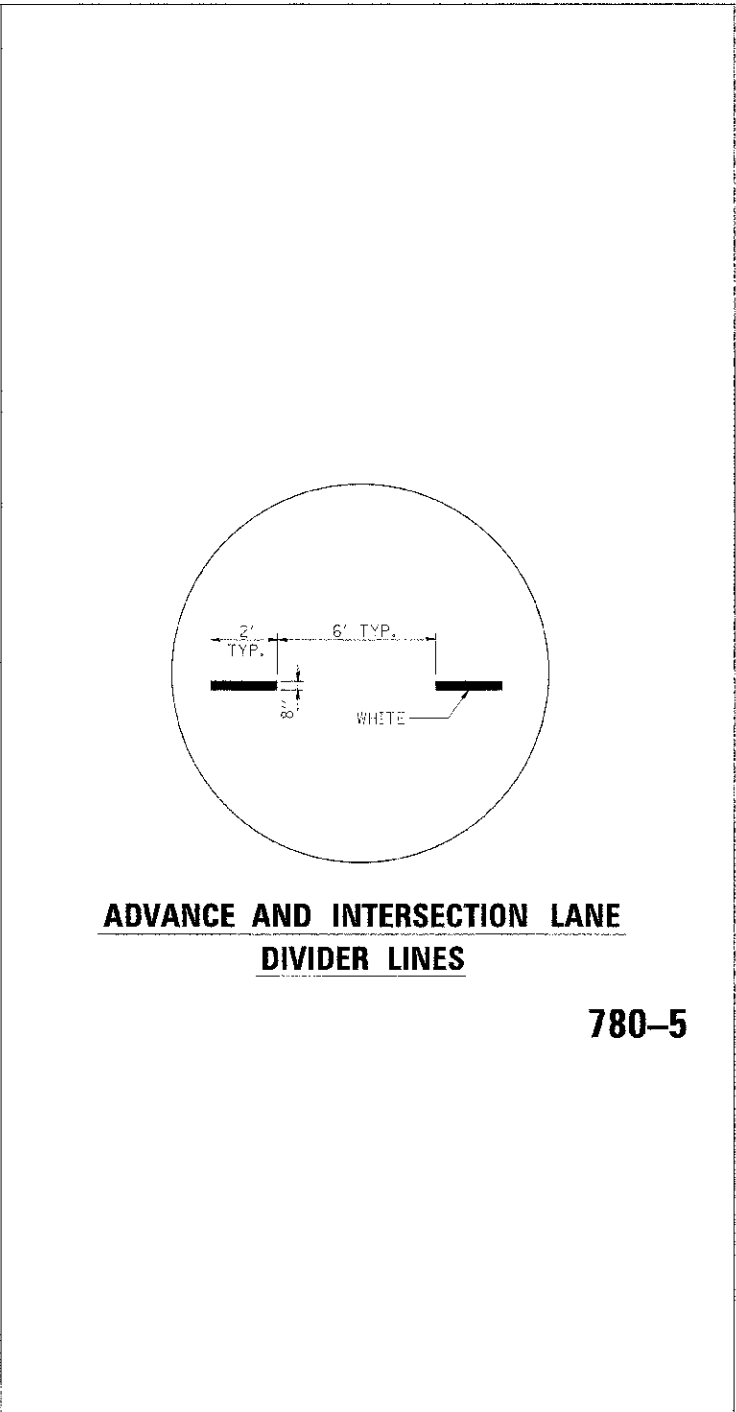

**780-5**

IE 03031-0000025  
 PLOT DATE 7/24/2012  
 FILE NAME I:\AS\66420\CAD\171.PK DETAIL.DWG

REVISIONS	
NAME	DATE

ILLINOIS DEPARTMENT OF TRANSPORTATION

**SIGNING AND STRIPING  
DETAILS**

SCALE: NONE  
DATE: 7/25/2012

DRAWN BY: JLB  
CHECKED BY: RC