


① 1030' - FENCE REMOVAL

SCALE: 1" = 50'

SEE SHEET 1 OF 28 FOR REMOVAL LEGEND

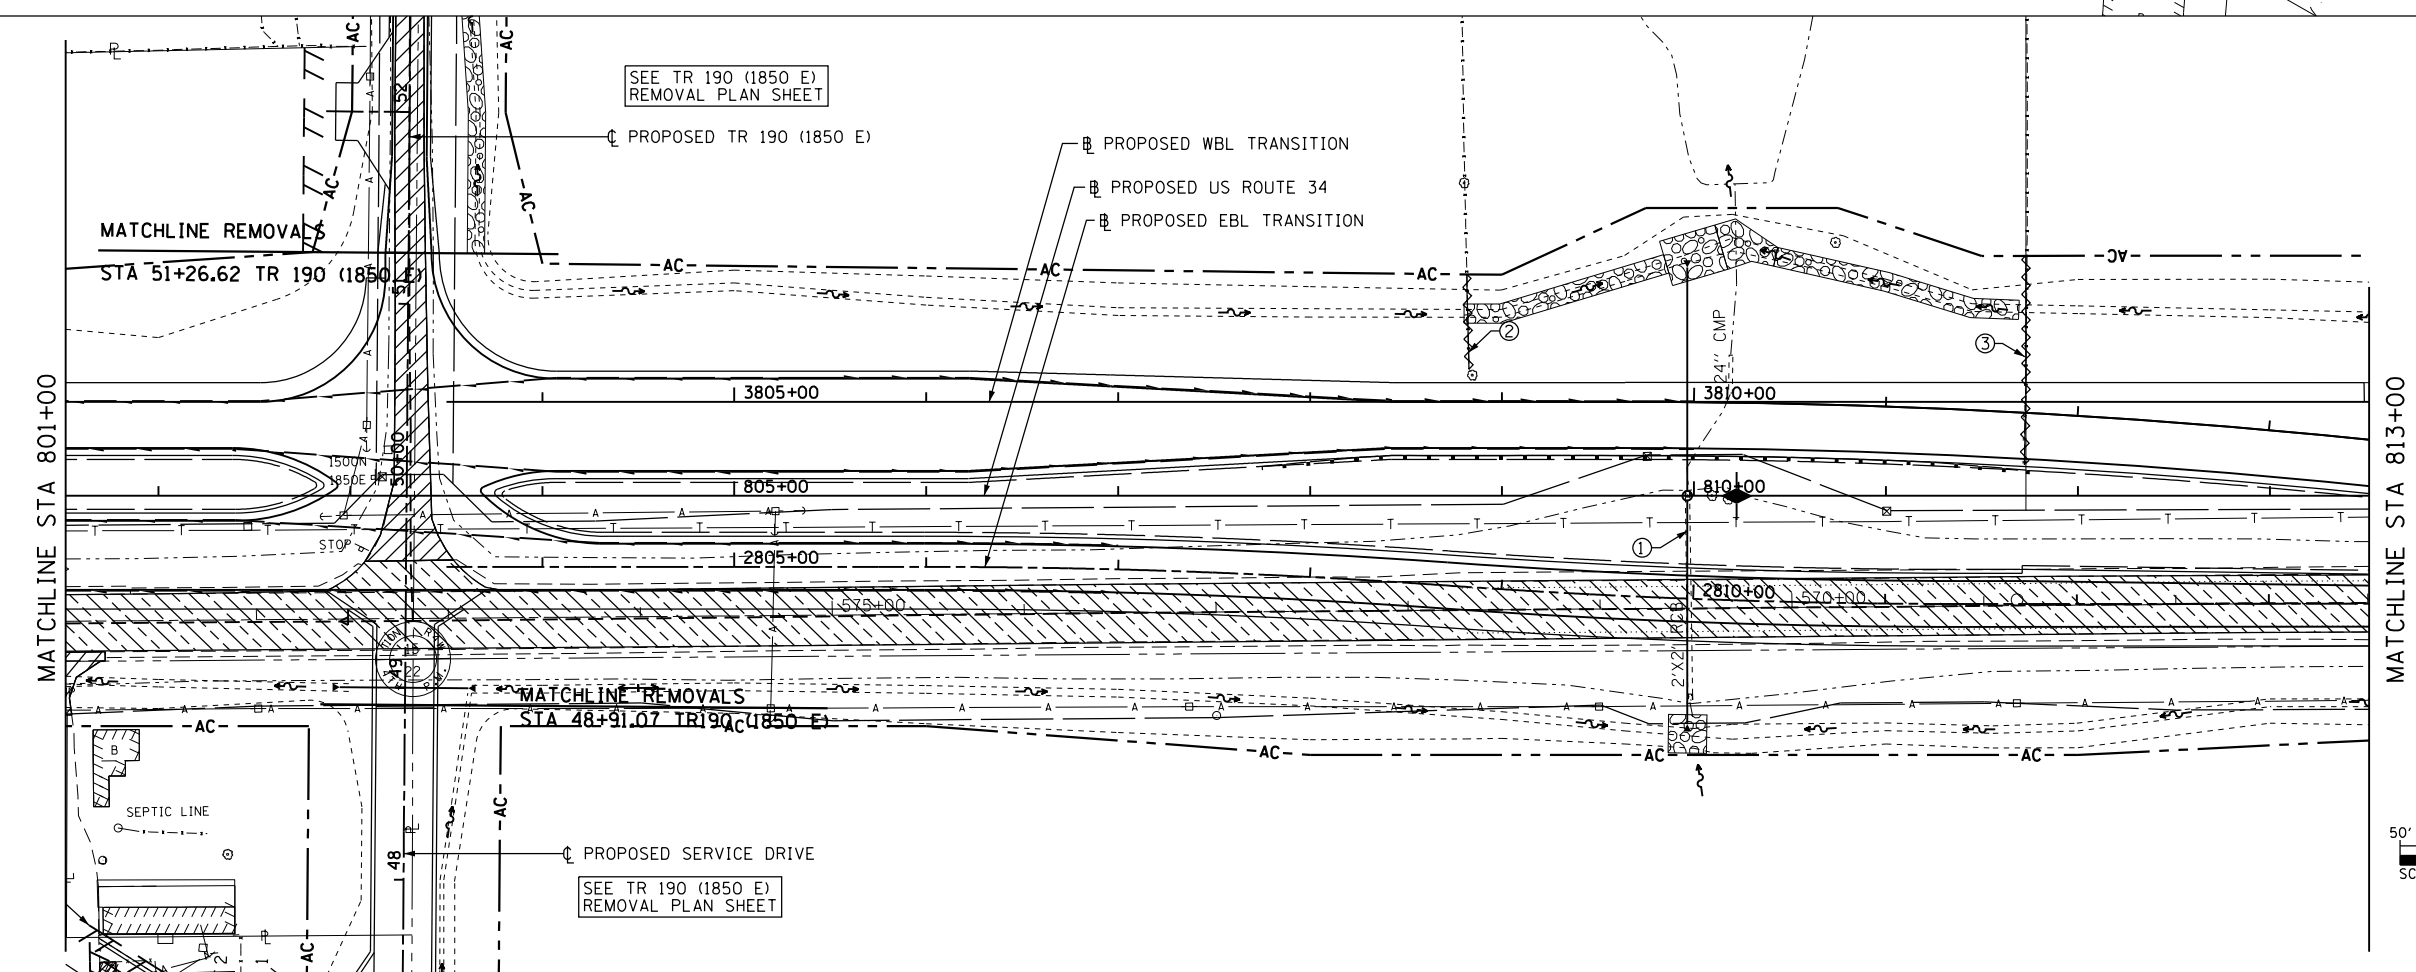

① REMOVAL OF EXISTING STRUCTURE No 6
SEE SPECIAL PROVISIONS

② 50' - FENCE REMOVAL

③ 110' - FENCE REMOVAL

SCALE: 1" = 50'

SEE SHEET 1 OF 28 FOR REMOVAL LEGEND

FILE NAME = D468409-SHT-REM-013-US34.dgn

USER NAME = zachl

DESIGNED - DBS

DRAWN - PSBA

CHECKED - CSB

DATE - 10/2012

REVISED -

REVISED -

REVISED -

REVISED -

**STATE OF ILLINOIS
DEPARTMENT OF TRANSPORTATION**

**REMOVAL PLANS
US ROUTE 34**

SCALE: SHEET NO. 13 OF 28 SHEETS STA. 789+00 TO STA. 813+00

F.A.P. RTE. 313	SECTION 7-2 ; 6-1	COUNTY HENDERSON	TOTAL SHEETS 976	SHEET NO. 119
CONTRACT NO. 68409				ILLINOIS FED. AID PROJECT