

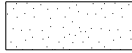
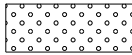


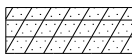


LEGEND

-  SEEDING CLASS 1A
-  SEEDING CLASS 2A
-  SEEDING CLASS 4A & 5A COMBINED
-  PR SHADE TREE
-  PR EVERGREEN TREE
-  SHRUBS

50' 0 50' 100'
HORIZONTAL SCALE

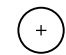

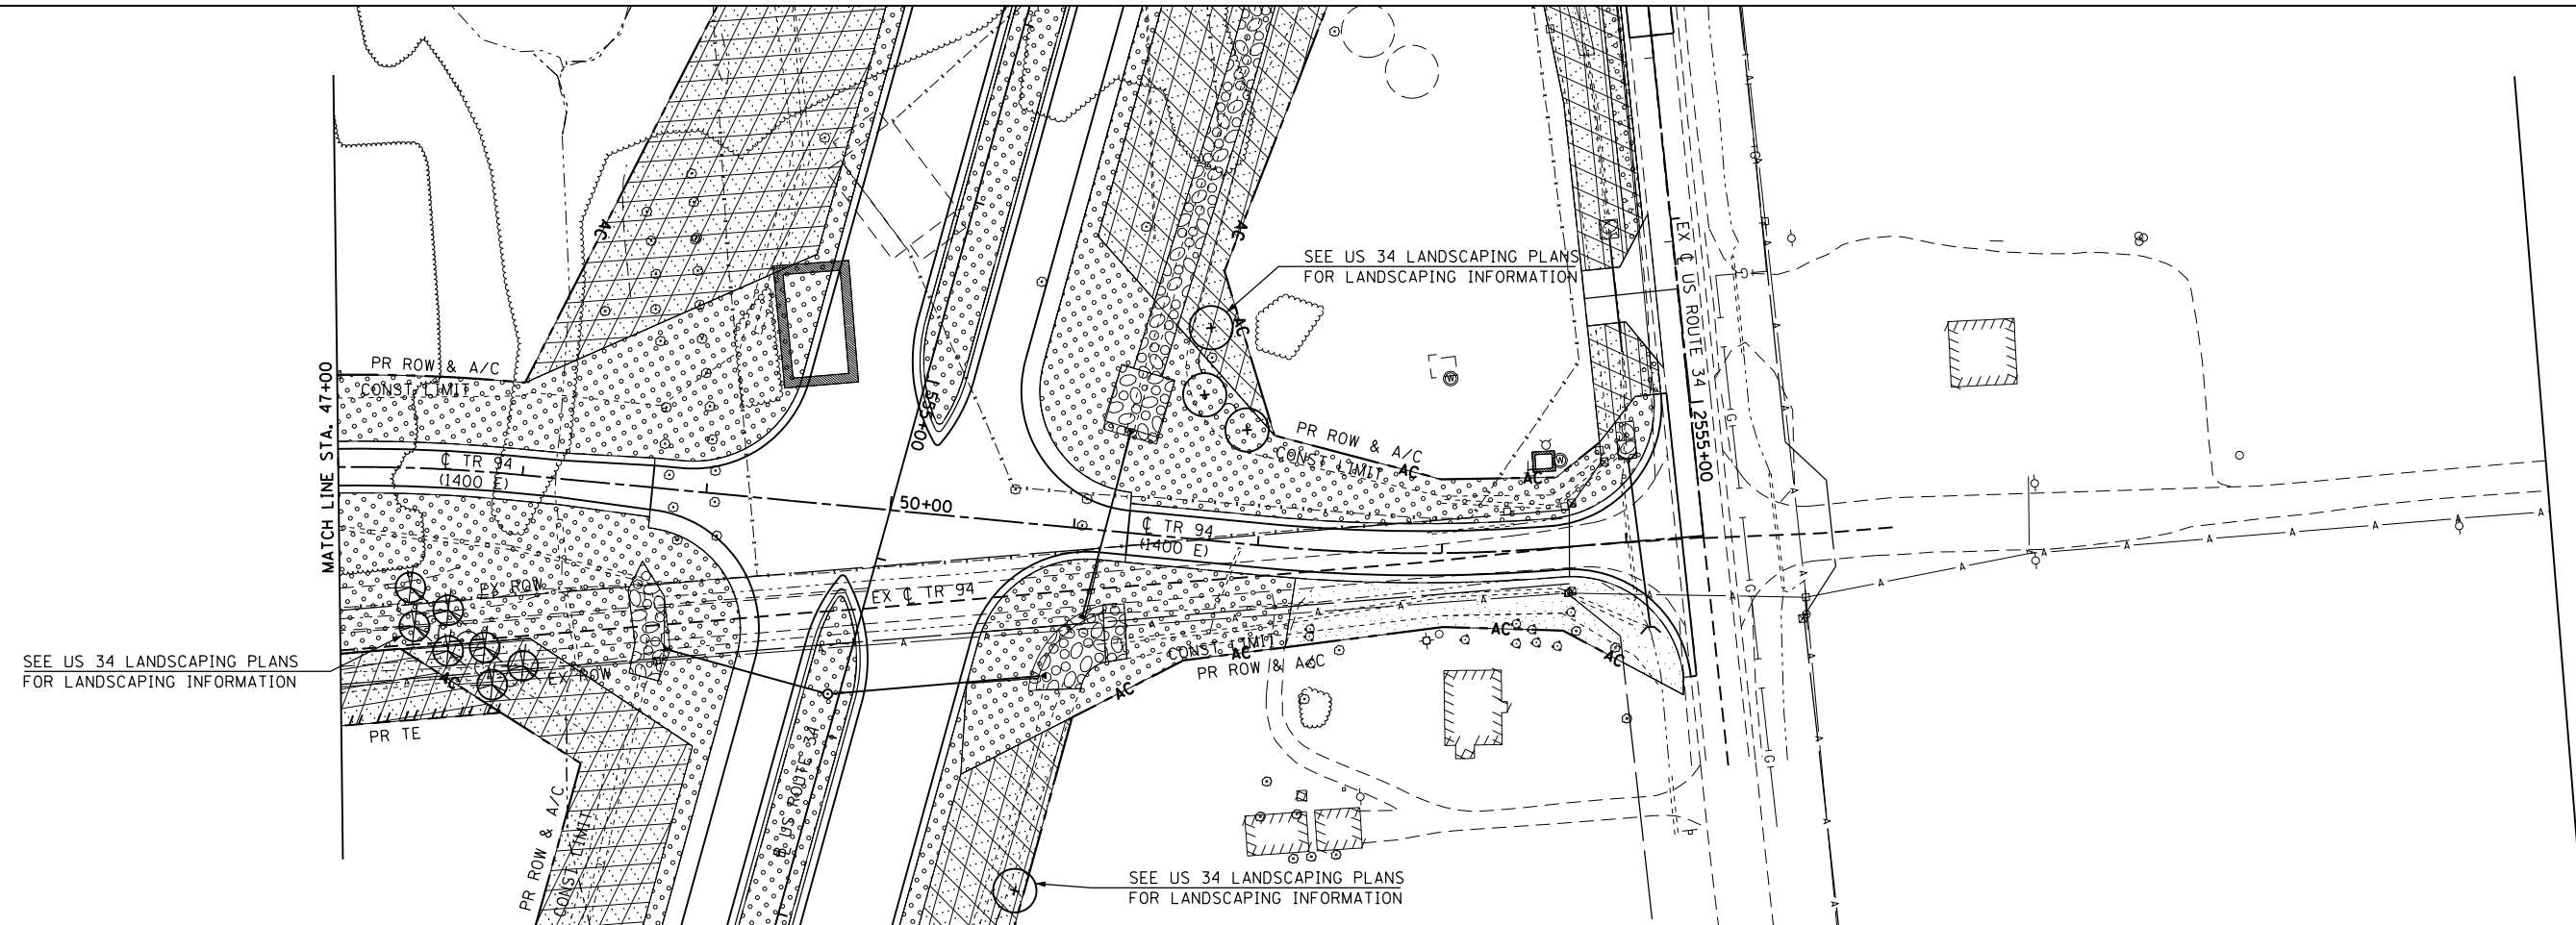QUANTITIES FOR SEEDING
ALONG DETOUR 1 INCLUDED
IN QUANTITIES FOR US 34

FILE NAME =
D468409-SHT-22-LNDCSP-TR94.dgn

USER NAME = zachl
PLOT SCALE = 100.0000' / 1" =
PLOT DATE = 10/16/2012

DESIGNED - DBS
DRAWN - PSBA
CHECKED - CSB
DATE - 10/2012

REVISED -
REVISED -
REVISED -
REVISED -

**STATE OF ILLINOIS
DEPARTMENT OF TRANSPORTATION**

**LANDSCAPING PLAN
TR 94 (1400 E)**

SCALE: 1" = 50' SHEET NO. 22 OF 27 SHEETS STA. 38+00 TO STA. 54+42

F.A.P. RTE.	SECTION	COUNTY	TOTAL SHEETS	SHEET NO.
313	7-2 ; 6-1	HENDERSON	976	442
CONTRACT NO. 68409				
ILLINOIS FED. AID PROJECT				