


DATE	
BY	
FINAL SURVEY	SURVEYED
NOTE BOOK	PLOTTED
NO.	TEMPLATE
	AREAS CHECKED


DATE	
BY	
ORIGINAL SURVEY	SURVEYED
NOTE BOOK	PLOTTED
NO.	TEMPLATE
	AREAS CHECKED

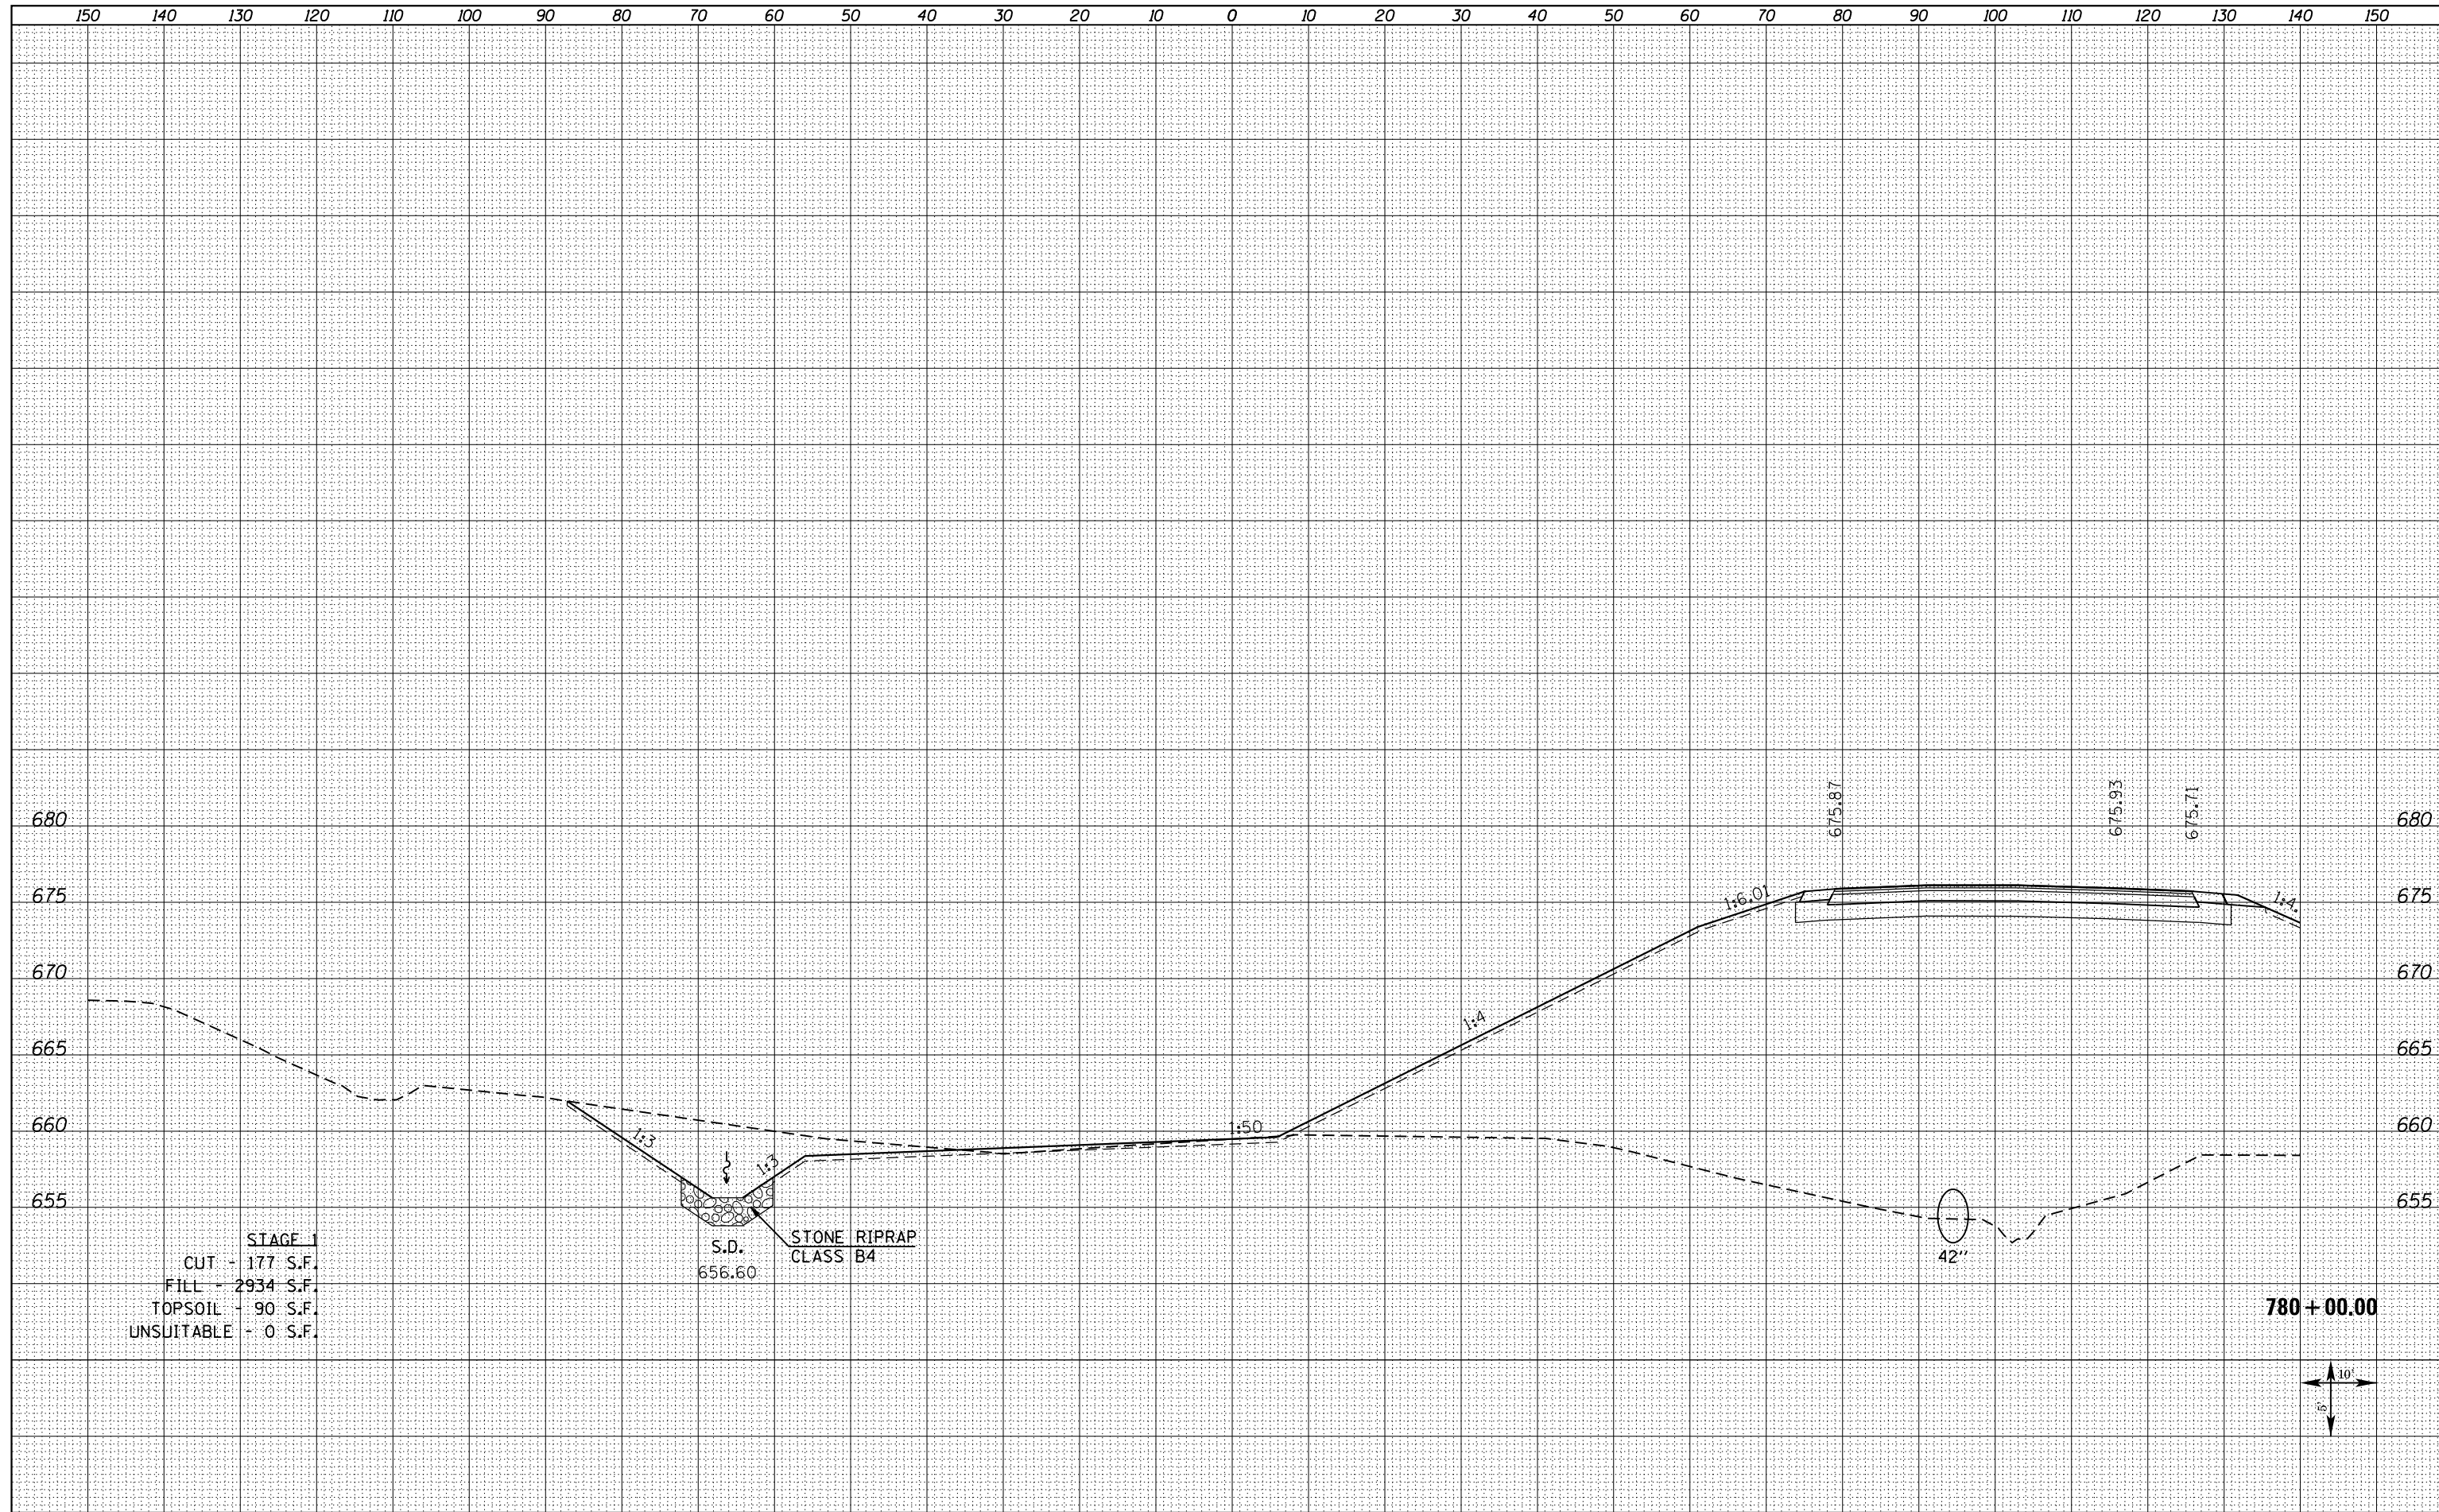

STAGE 1
 CUT - 177 S.F.
 FILL - 2934 S.F.
 TOPSOIL - 90 S.F.
 UNSUITABLE - 0 S.F.

S.D.
 656.60
 STONE RIPRAP
 CLASS B4

780 + 00.00

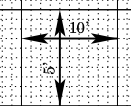

FILE NAME =
 D468409-SHT-XSHT-US34-C.dgn

USER NAME = zechl	DESIGNED - DBS	REVISED -
	DRAWN - PSBA	REVISED -
PLOT SCALE = 20.0000' / in.	CHECKED - CSB	REVISED -
PLOT DATE = 10/16/2012	DATE - 10/2012	REVISED -

STATE OF ILLINOIS
 DEPARTMENT OF TRANSPORTATION

CROSS SECTIONS
 US ROUTE 34

SCALE: NOTED SHEET NO. 174L OF 209 SHEETS STA. 780+00.00 TO STA. 780+00.00

F.A.P. RTE.	SECTION	COUNTY	TOTAL SHEETS	SHEET NO.
313	7-2 ; 6-1	HENDERSON	976	784
CONTRACT NO. 68409				
ILLINOIS FED. AID PROJECT				