



DATE	
BY	
FINISHED SURVEY	
PLOTTED	
NOTE BOOK	
AREAS CHECKED	

DATE	
BY	
ORIGINAL SURVEY	
PLOTTED	
NOTE BOOK	
AREAS CHECKED	

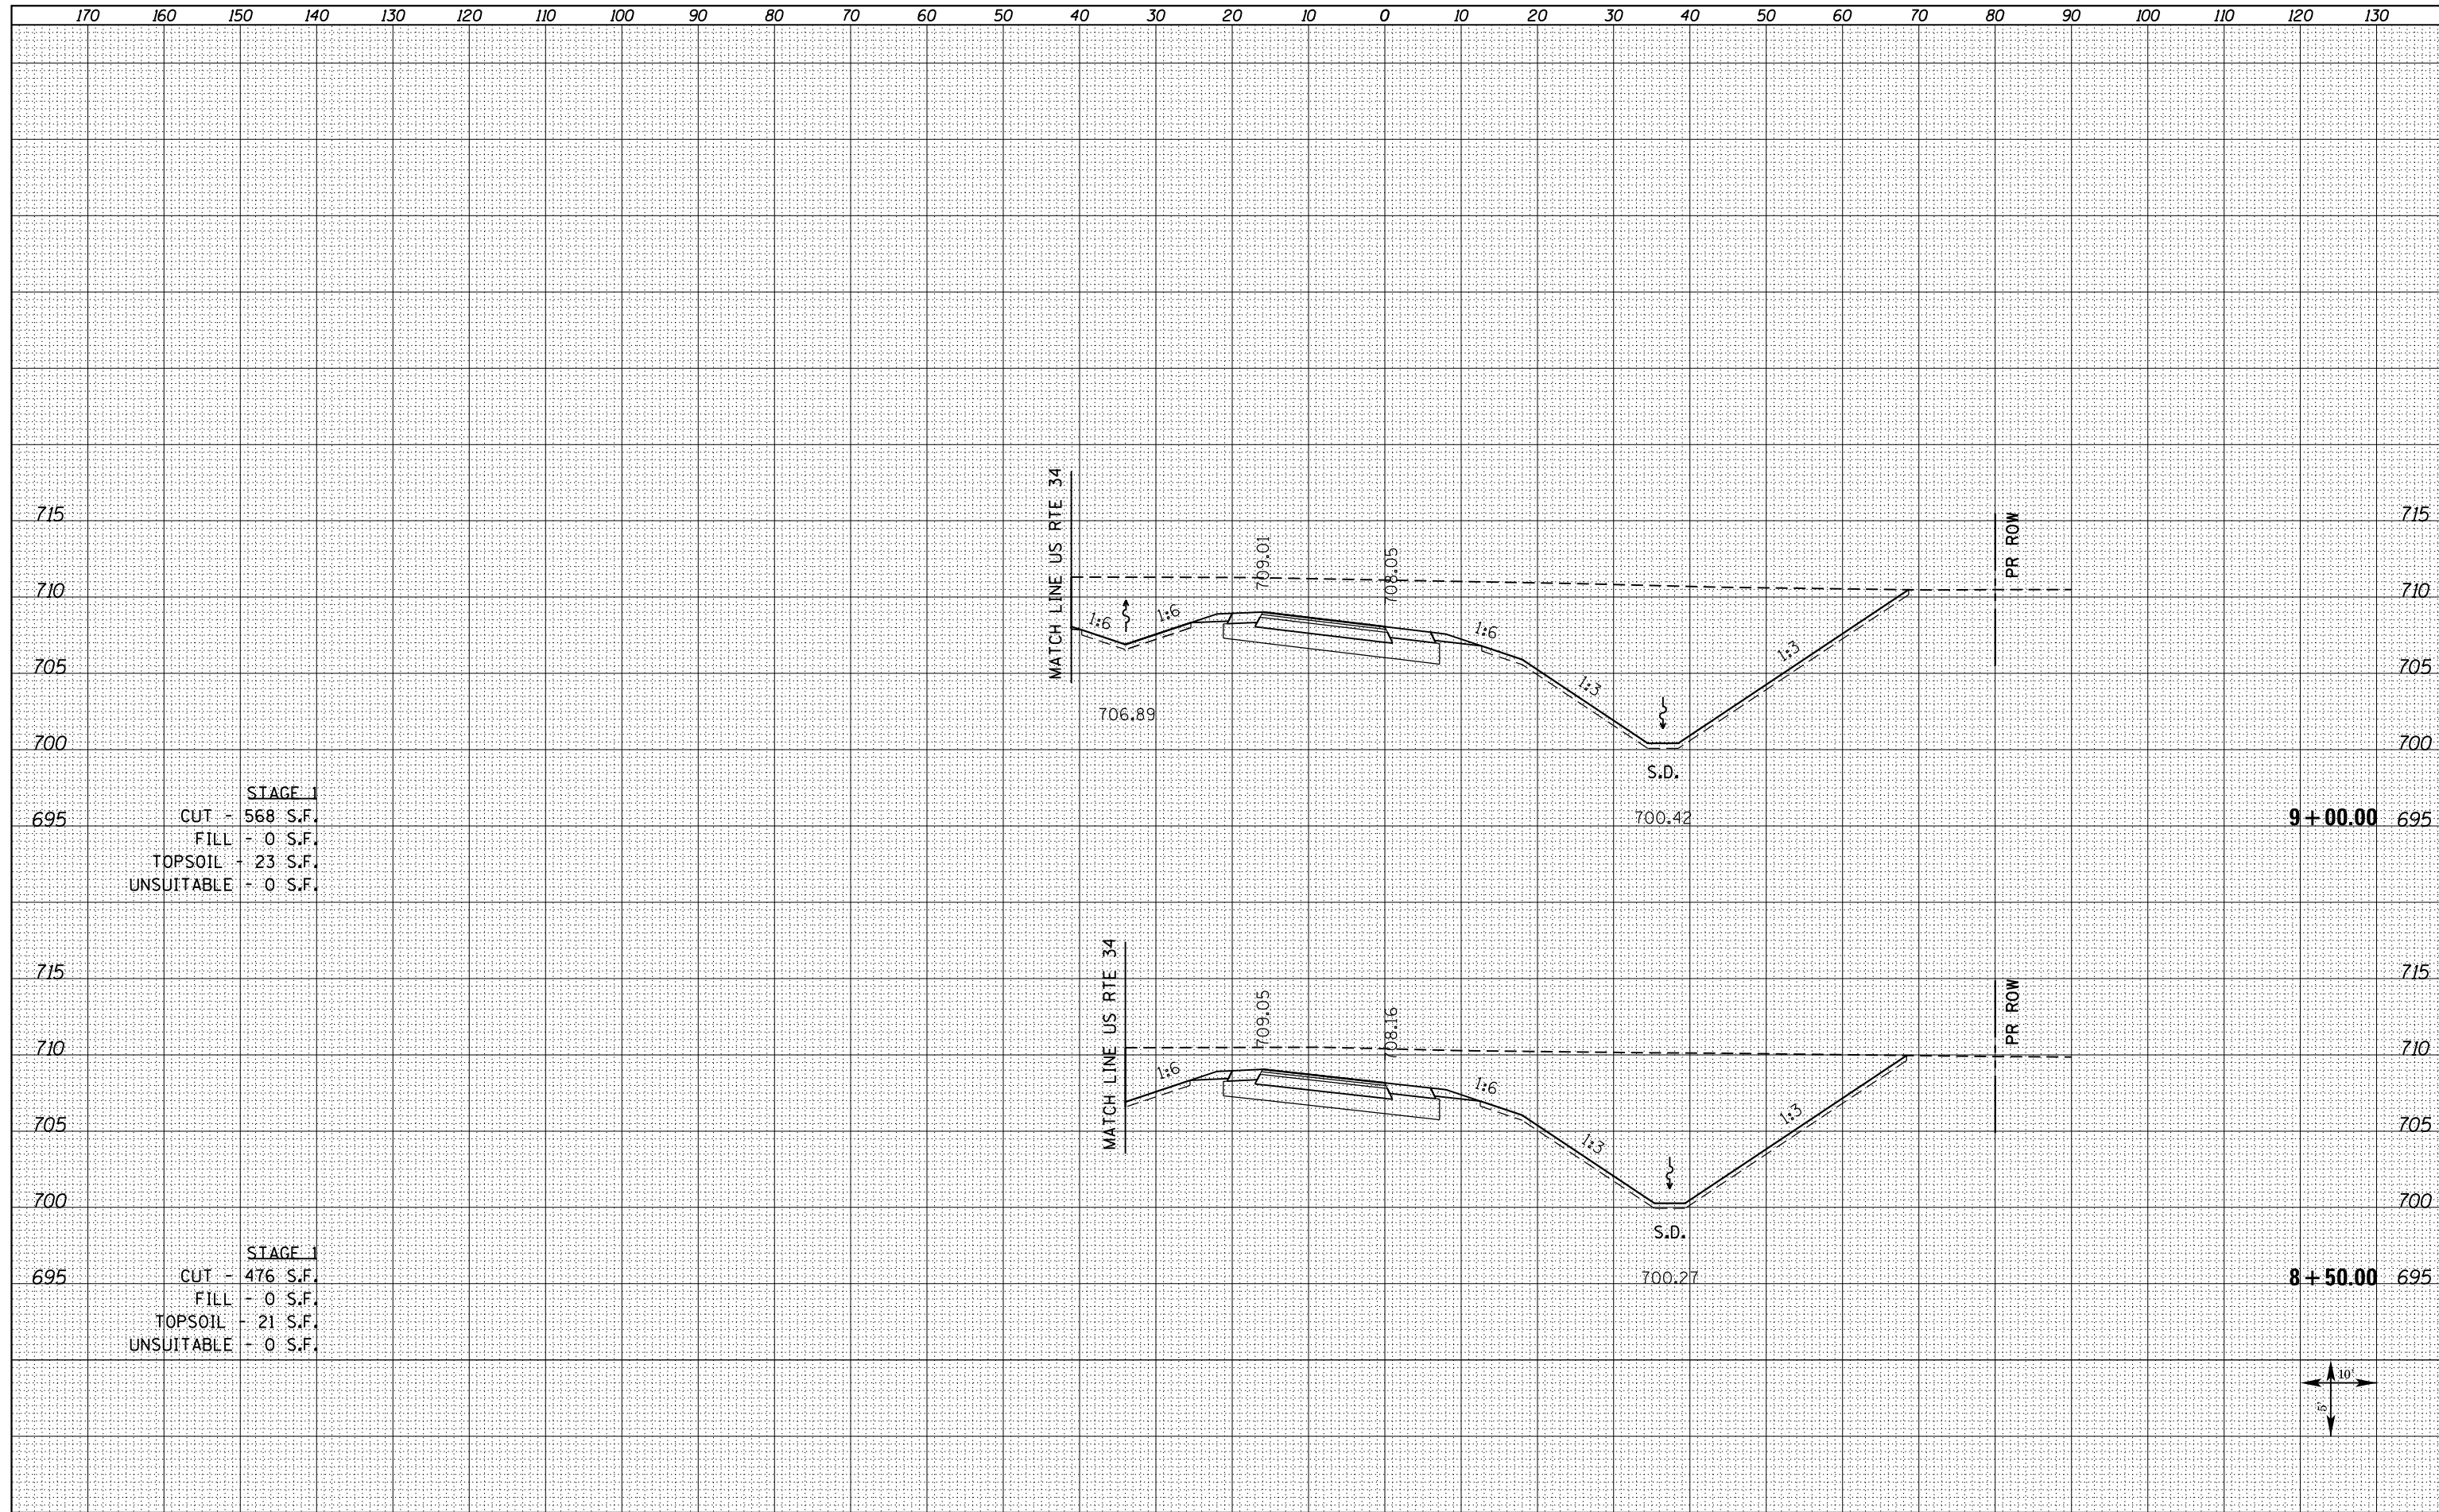

STAGE 1  
 CUT - 568 S.F.  
 FILL - 0 S.F.  
 TOPSOIL - 23 S.F.  
 UNSUITABLE - 0 S.F.

STAGE 1  
 CUT - 476 S.F.  
 FILL - 0 S.F.  
 TOPSOIL - 21 S.F.  
 UNSUITABLE - 0 S.F.

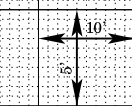

FILE NAME = D468409-SHT-XSSH-RAMPA\_REV.dgn

USER NAME = zachl  
 DESIGNED - DBS  
 DRAWN - PSBA  
 CHECKED - CSB  
 DATE - 10/2012

REVISED -  
 REVISED -  
 REVISED -  
 REVISED -

STATE OF ILLINOIS  
 DEPARTMENT OF TRANSPORTATION

CROSS SECTIONS  
 RAMP A

SCALE: NOTED SHEET NO. 3 OF 15 SHEETS STA. 8+50.00 TO STA. 9+00.00

F.A.P. RTE.	SECTION	COUNTY	TOTAL SHEETS	SHEET NO.
313	7-2 ; 6-1	HENDERSON	976	864
CONTRACT NO. 68409				

ILLINOIS FED. AID PROJECT