

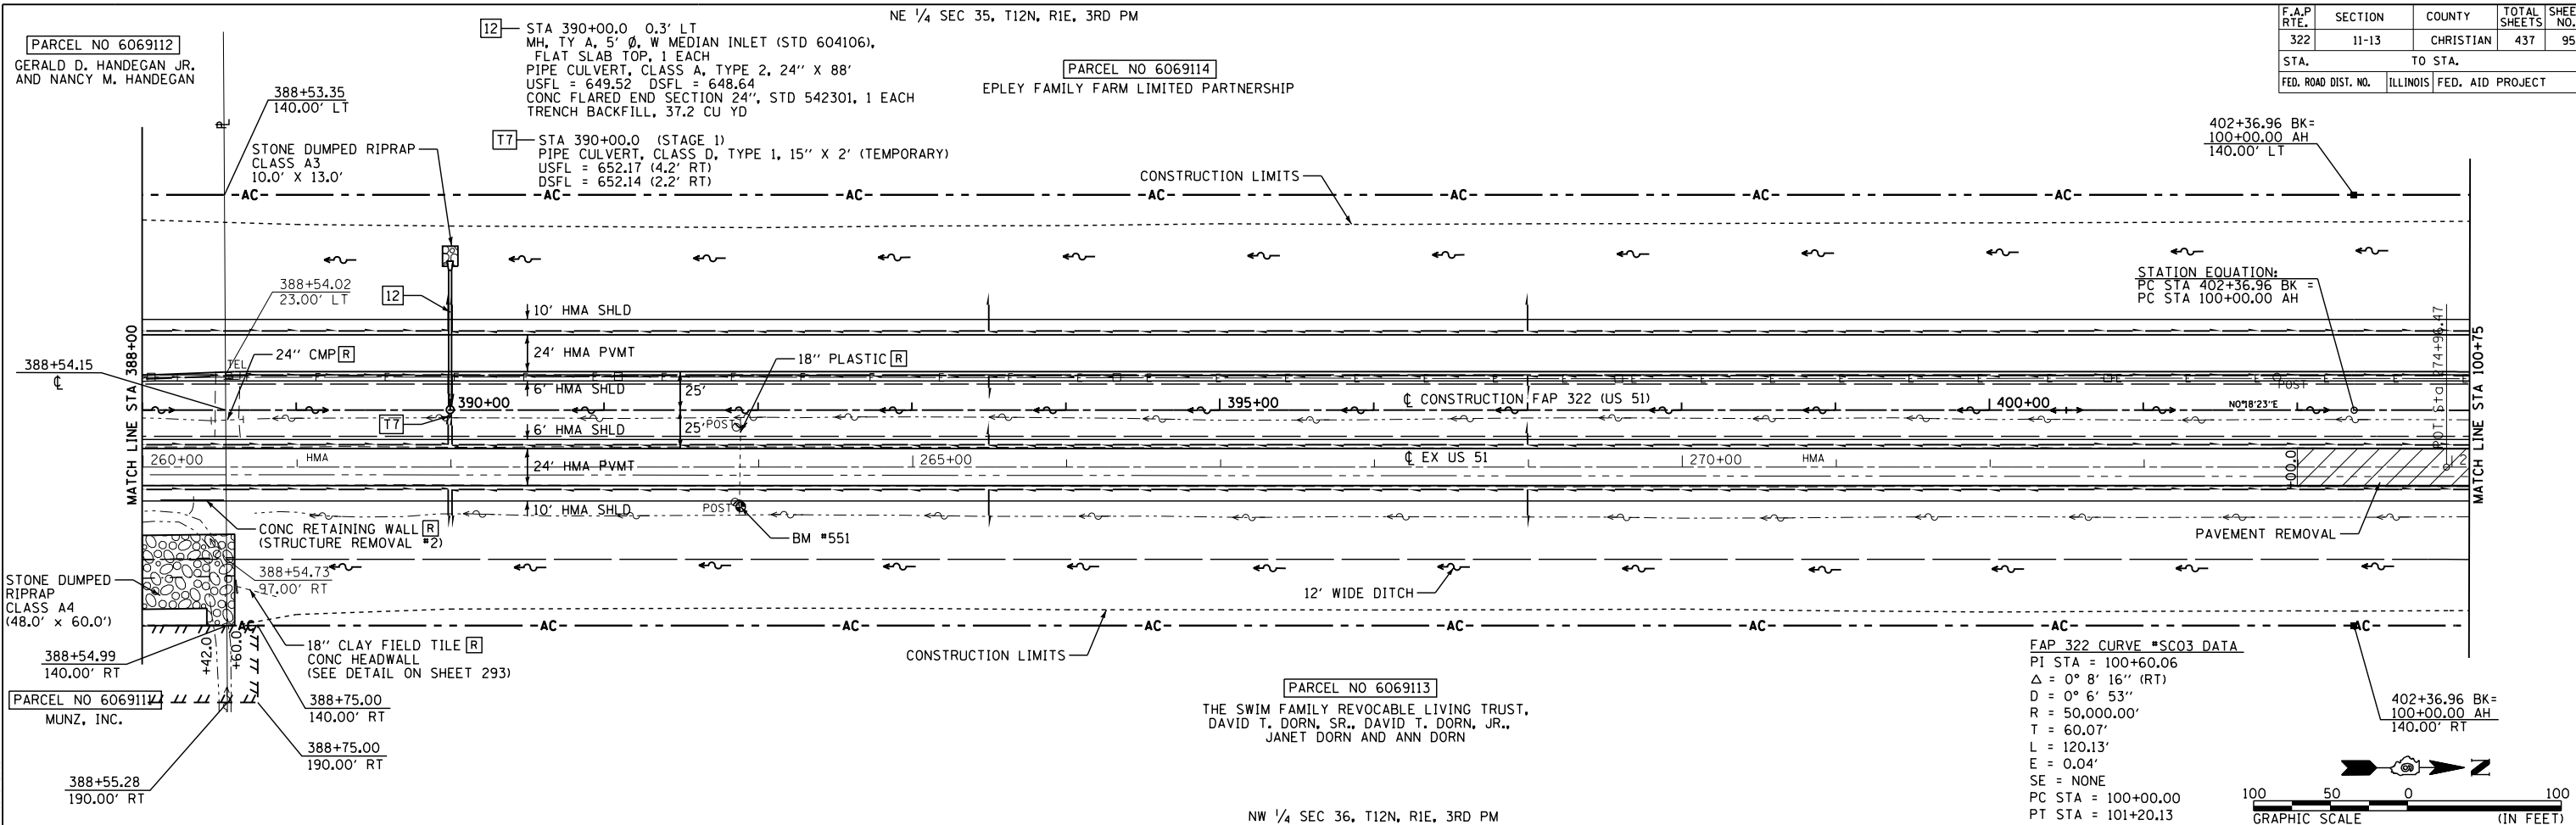


F.A.P. RTE.	SECTION	COUNTY	TOTAL SHEETS	SHEET NO.
322	11-13	CHRISTIAN	437	95
STA.		TO STA.		
FED. ROAD DIST. NO.		ILLINOIS FED. AID PROJECT		

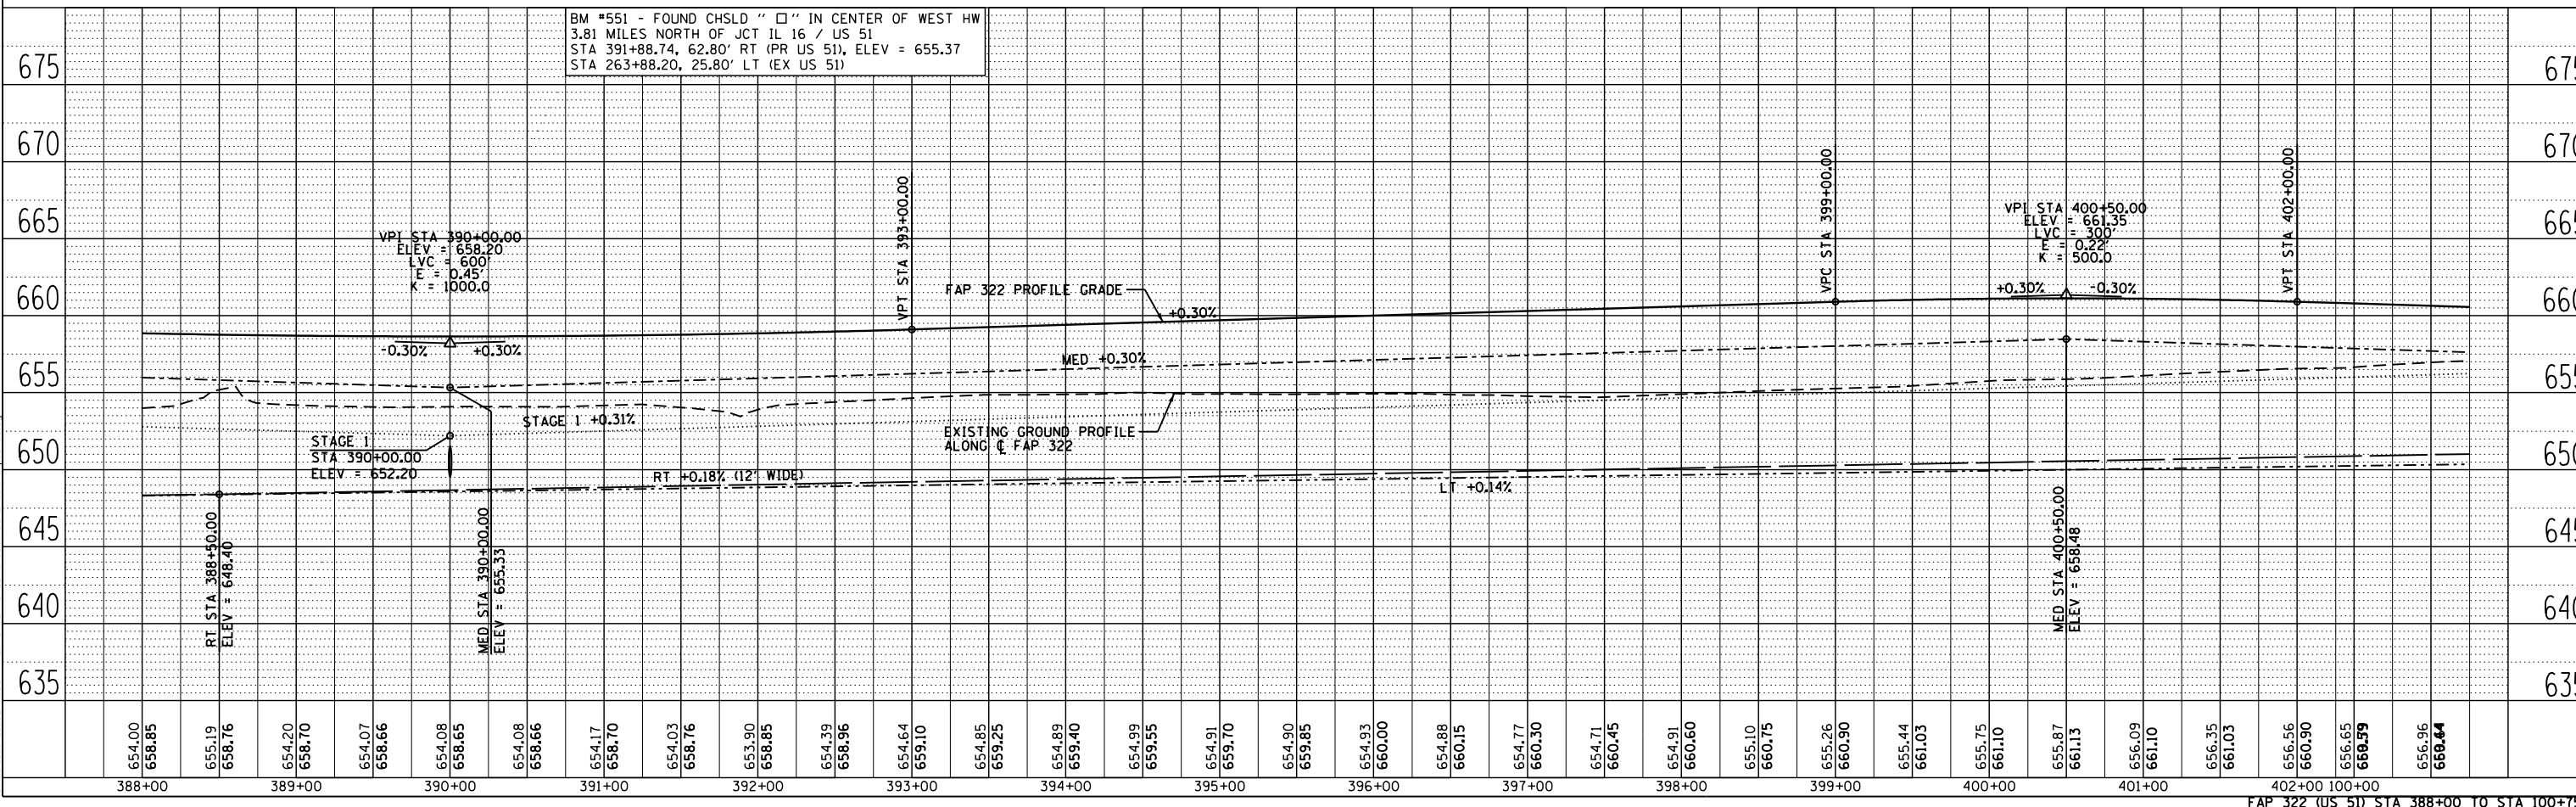

FAP 322 CURVE \*SC03 DATA  
 PI STA = 100+60.06  
 $\Delta = 0^\circ 8' 16''$  (RT)  
 $D = 0^\circ 6' 53''$   
 $R = 50,000.00'$   
 $T = 60.07'$   
 $L = 120.13'$   
 $E = 0.04'$   
 $SE = NONE$   
 PC STA = 100+00.00  
 PT STA = 101+20.13

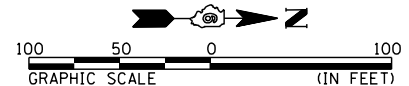

BM #551 - FOUND CHSLD " " IN CENTER OF WEST HW  
 3.81 MILES NORTH OF JCT IL 16 / US 51  
 STA 391+88.74, 62.80' RT (PR US 51), ELEV = 655.37  
 STA 263+88.20, 25.80' LT (EX US 51)

DATE	BY	REVISION

DATE	BY	REVISION

DR:\files\010324\South Plains New Road Sheets\06/29/05\plan\plan05.dgn