
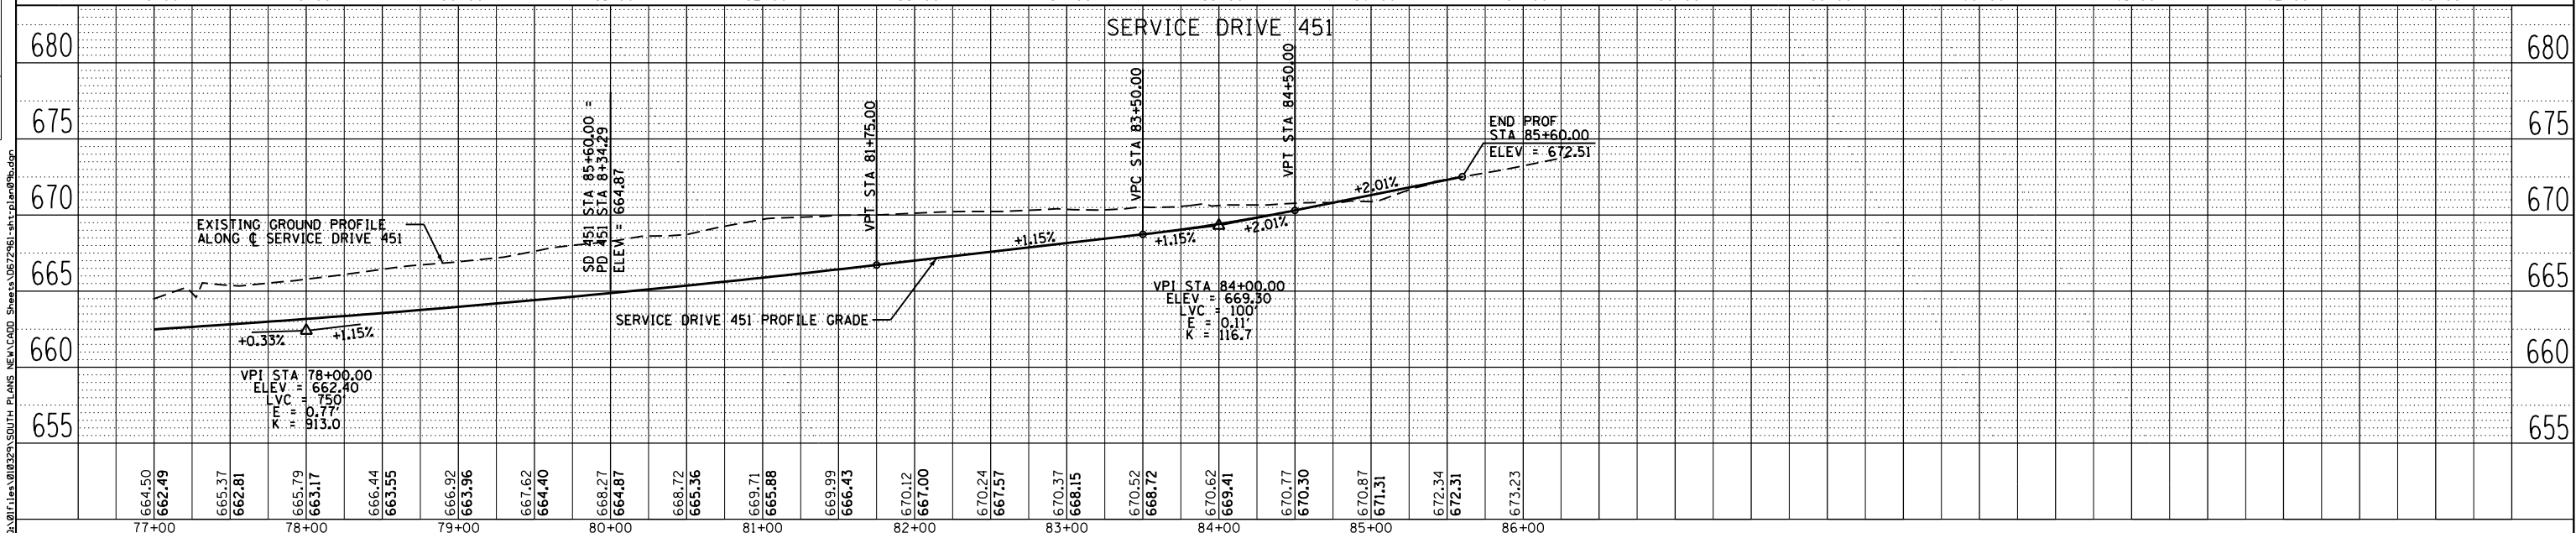
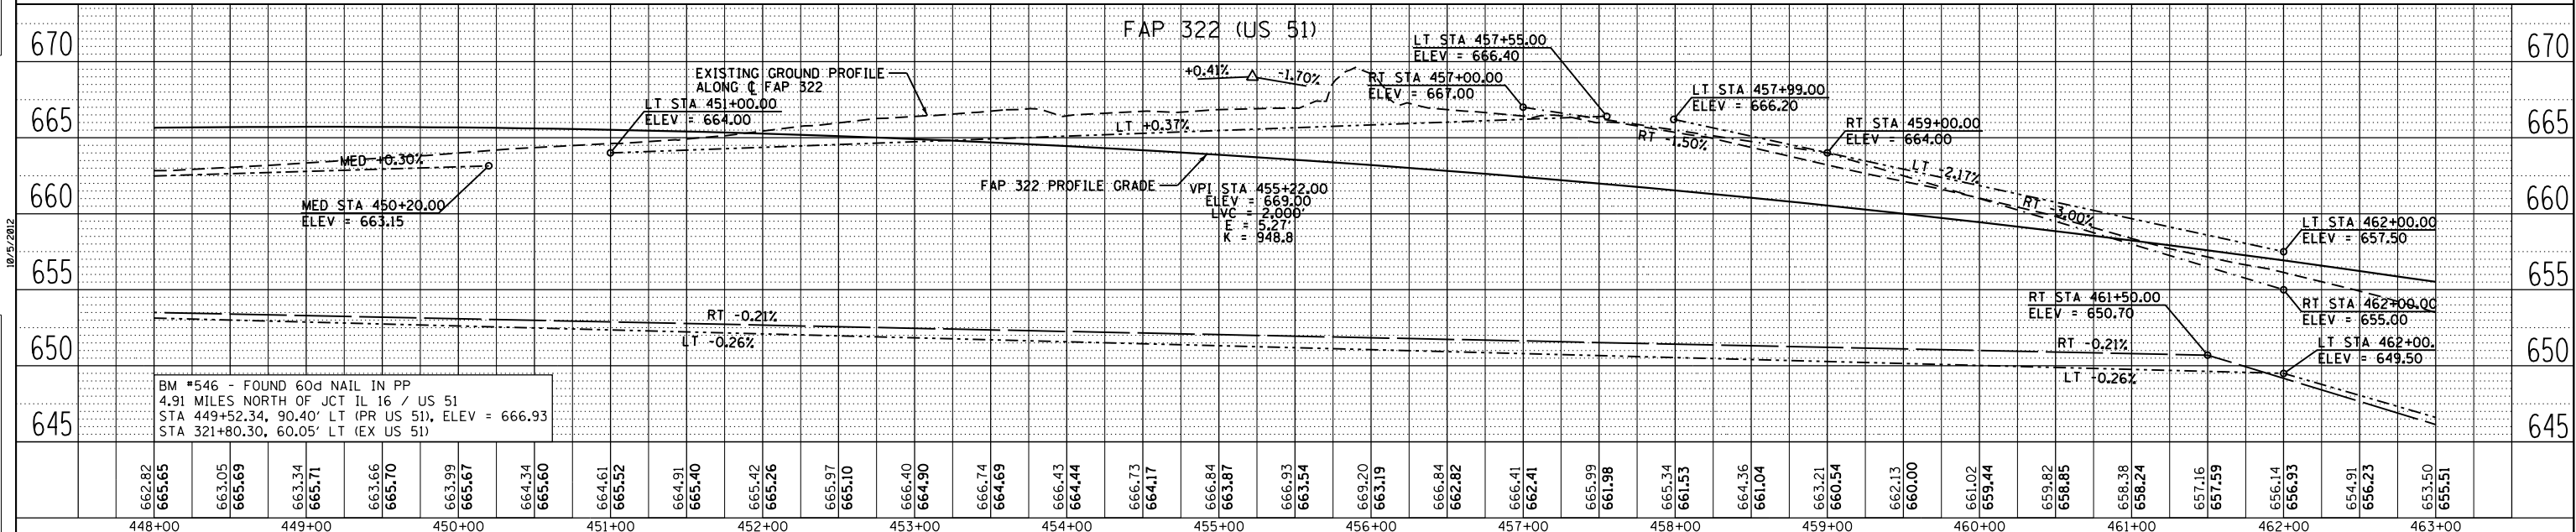


F.A.P. RTE.	SECTION	COUNTY	TOTAL SHEETS	SHEET NO.
322	11-10	CHRISTIAN	437	101
STA.		TO STA.		
FED. ROAD DIST. NO.	ILLINOIS	FED. AID PROJECT		

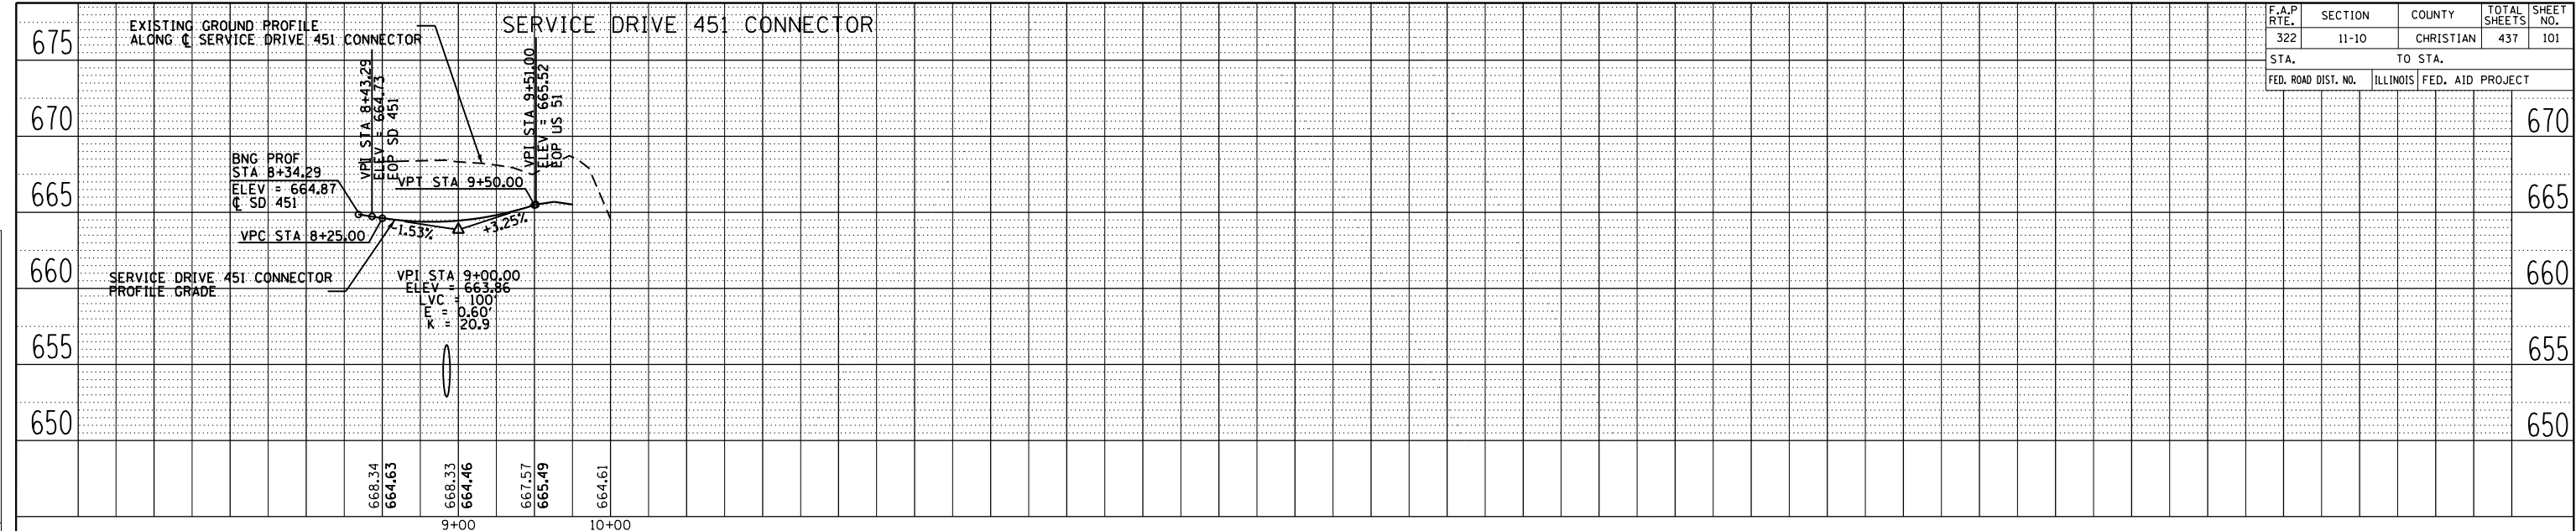

FAP 322 (US 51) STA 448+00 TO STA 463+00, SERVICE DRIVE 451 CONNECTOR, & SERVICE DRIVE 451 PROFILE

DATE	BY
DATE	BY
DATE	BY

DATE	BY
DATE	BY
DATE	BY

D:\Files\010323\South Plans New\1000 Sheets\0672481-ent-plan.rvt