
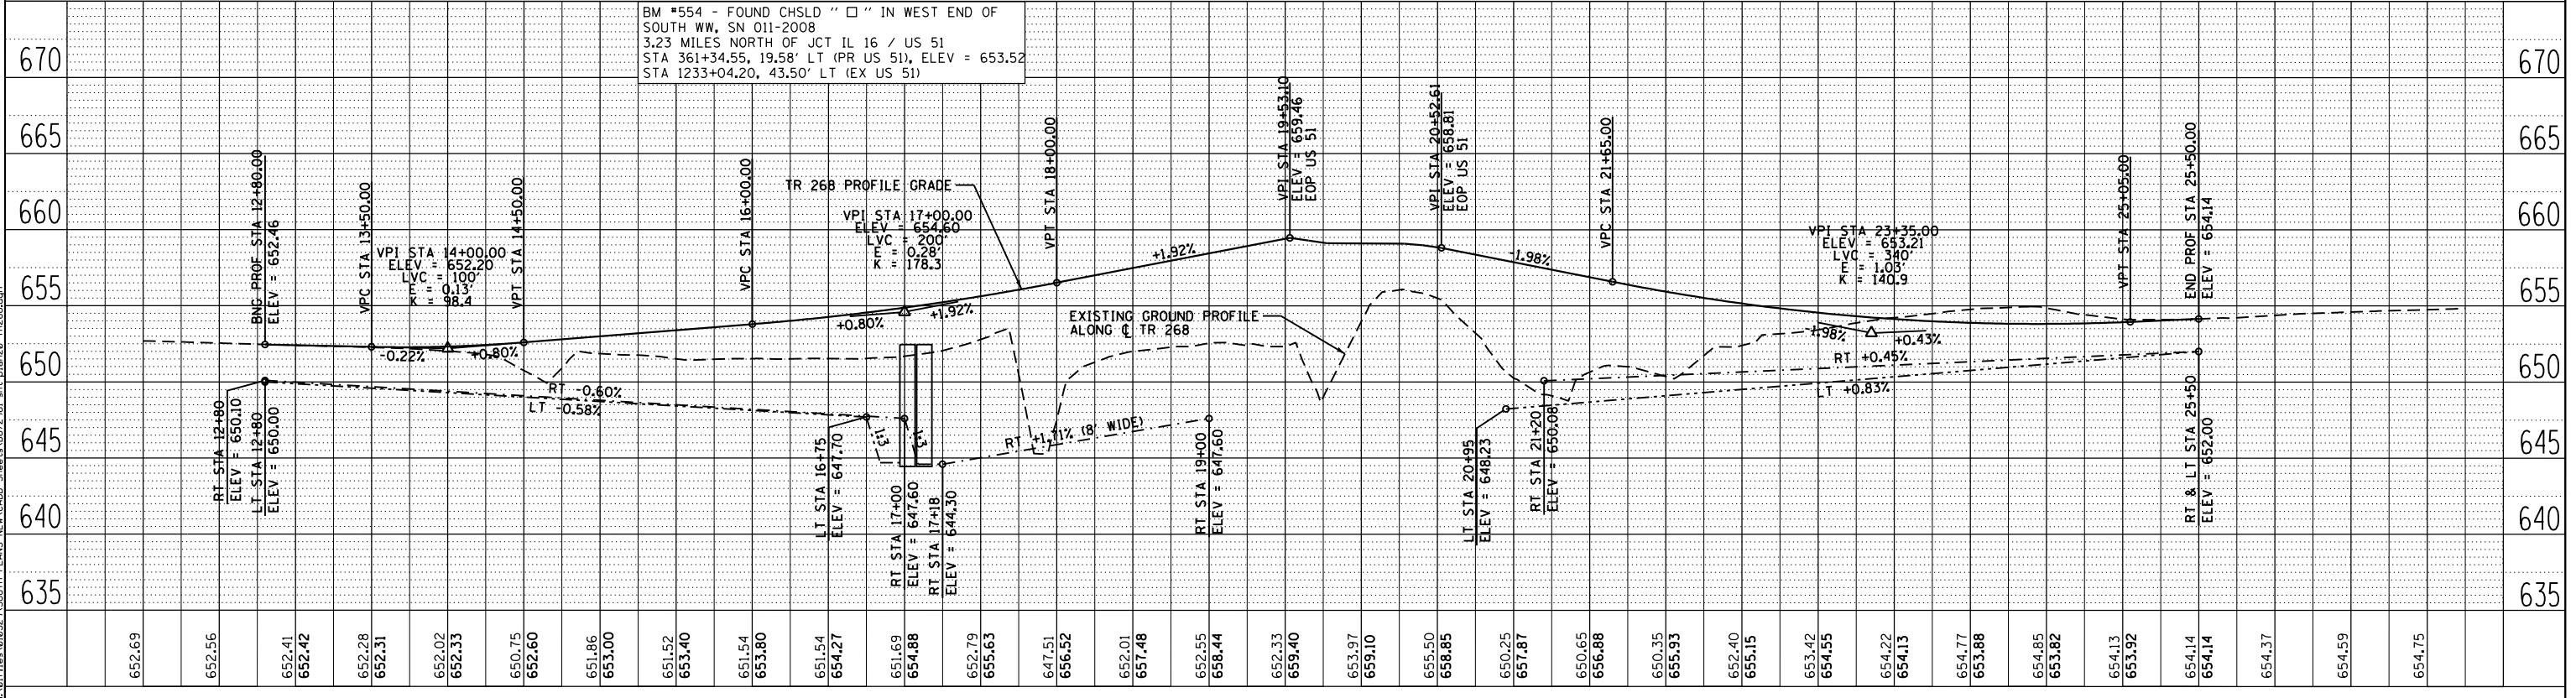
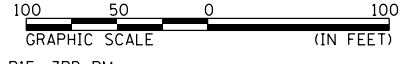


F.A.P. RTE.	SECTION	COUNTY	TOTAL SHEETS	SHEET NO.
322	11-13	CHRISTIAN	437	113
STA.		TO STA.		
FED. ROAD DIST. NO.		ILLINOIS FED. AID PROJECT		

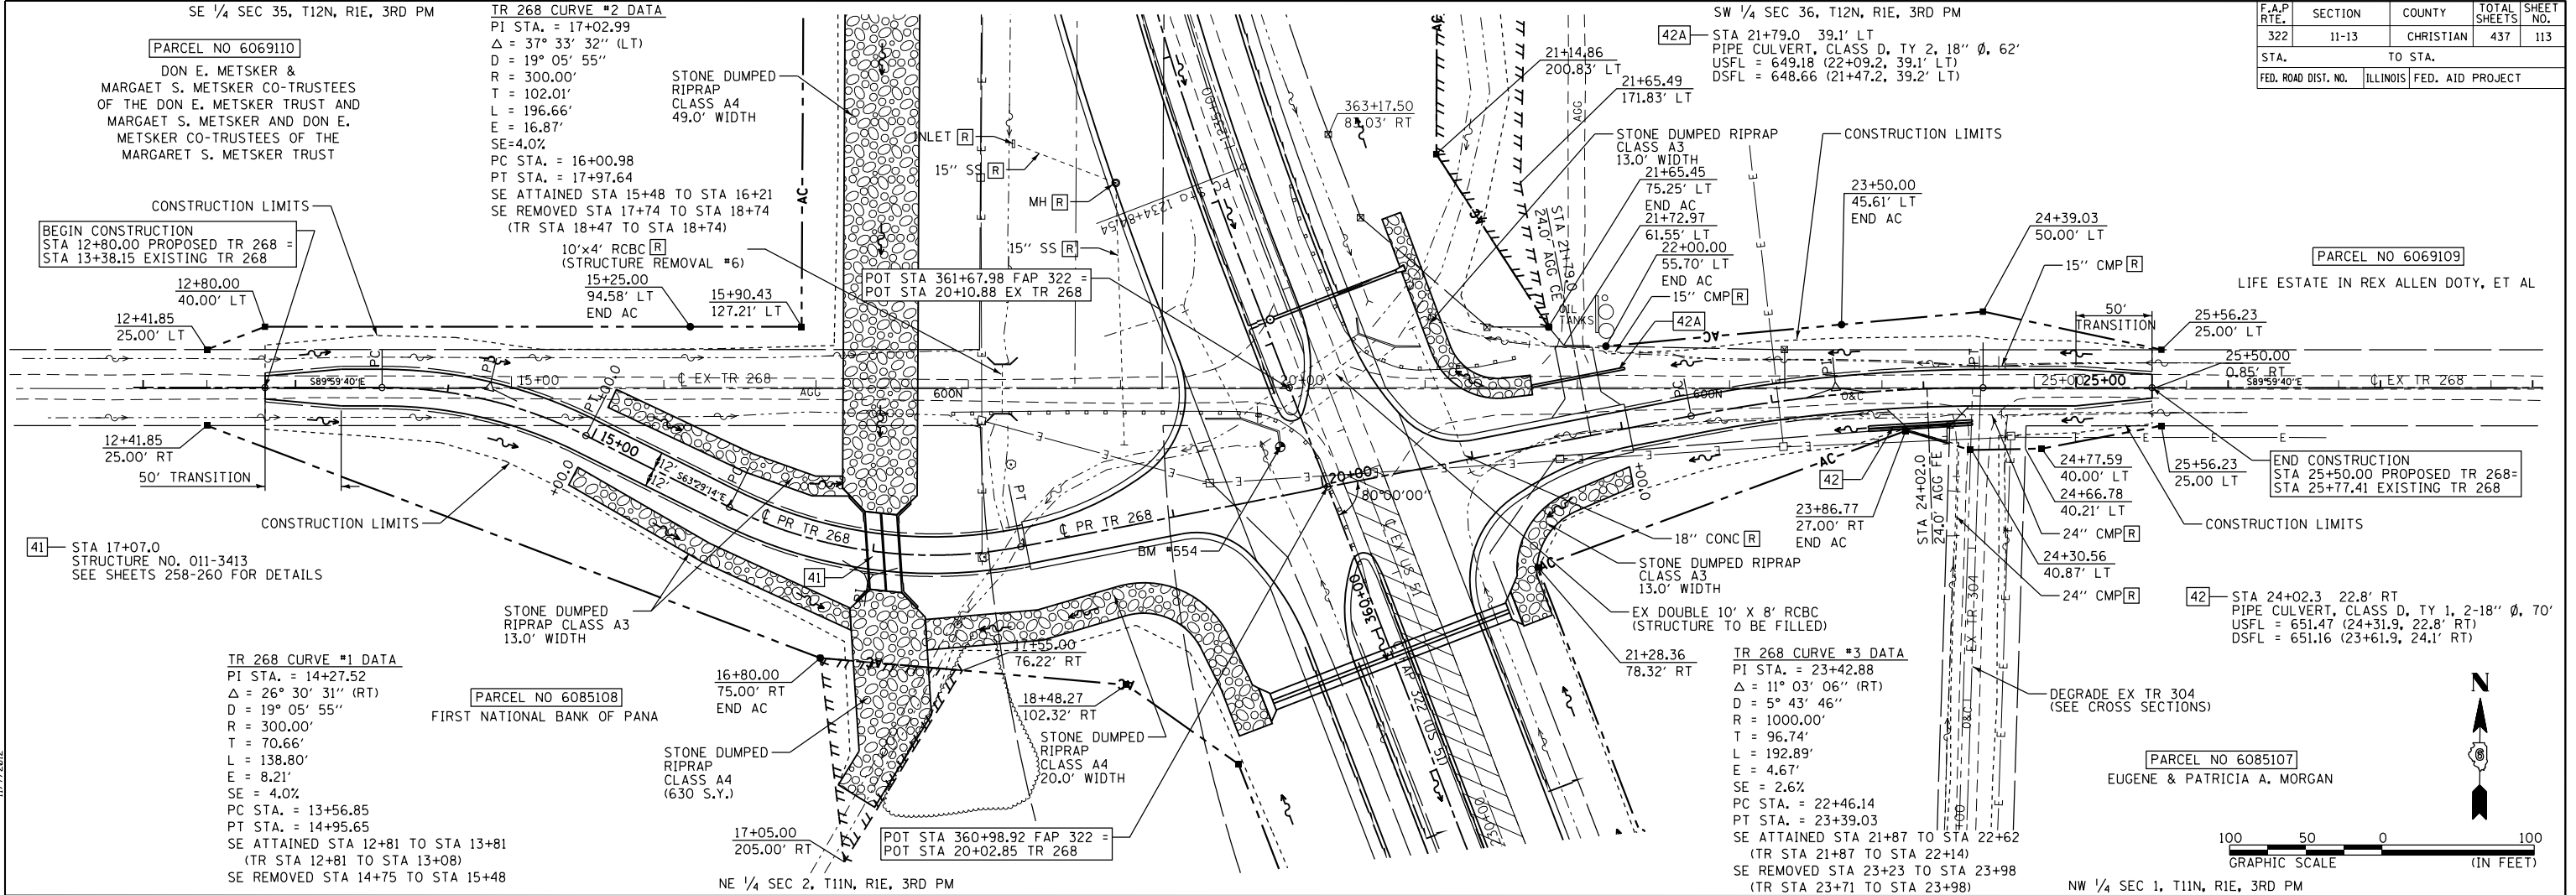

PLAN	DATE
SURVEYED	
GRADES CHECKED	
ALIGNED CHECKED	
BY	
NOTE BOOK NO.	
DATE	

PROFILE	DATE
SURVEYED	
GRADES CHECKED	
ALIGNED CHECKED	
BY	
NOTE BOOK NO.	
DATE	

G:\Files\03\32\South Plans New\4000 Sheets\06\2\961\en\plan28 TR268.dgn 11/7/2012