

STATE OF ILLINOIS
DEPARTMENT OF TRANSPORTATION


NE 1/4 SEC 35, T12N, R1E, 3RD PM

F.A.P. RTE.	SECTION	COUNTY	TOTAL SHEETS	SHEET NO.
322	11-1	CHRISTIAN	437	124
STA. TO STA.				
FED. ROAD DIST. NO.		ILLINOIS FED. AID PROJECT		

SE 1/4 SEC 26, T12N, R1E, 3RD PM

PARCEL NO 6069116
FIRST NATIONAL BANK OF PANA
SEE TABULATIONS ON SHEET 7

PARCEL NO 6069114
EPLEY FAMILY FARM LIMITED PARTNERSHIP
SEE TABULATIONS ON SHEET 5

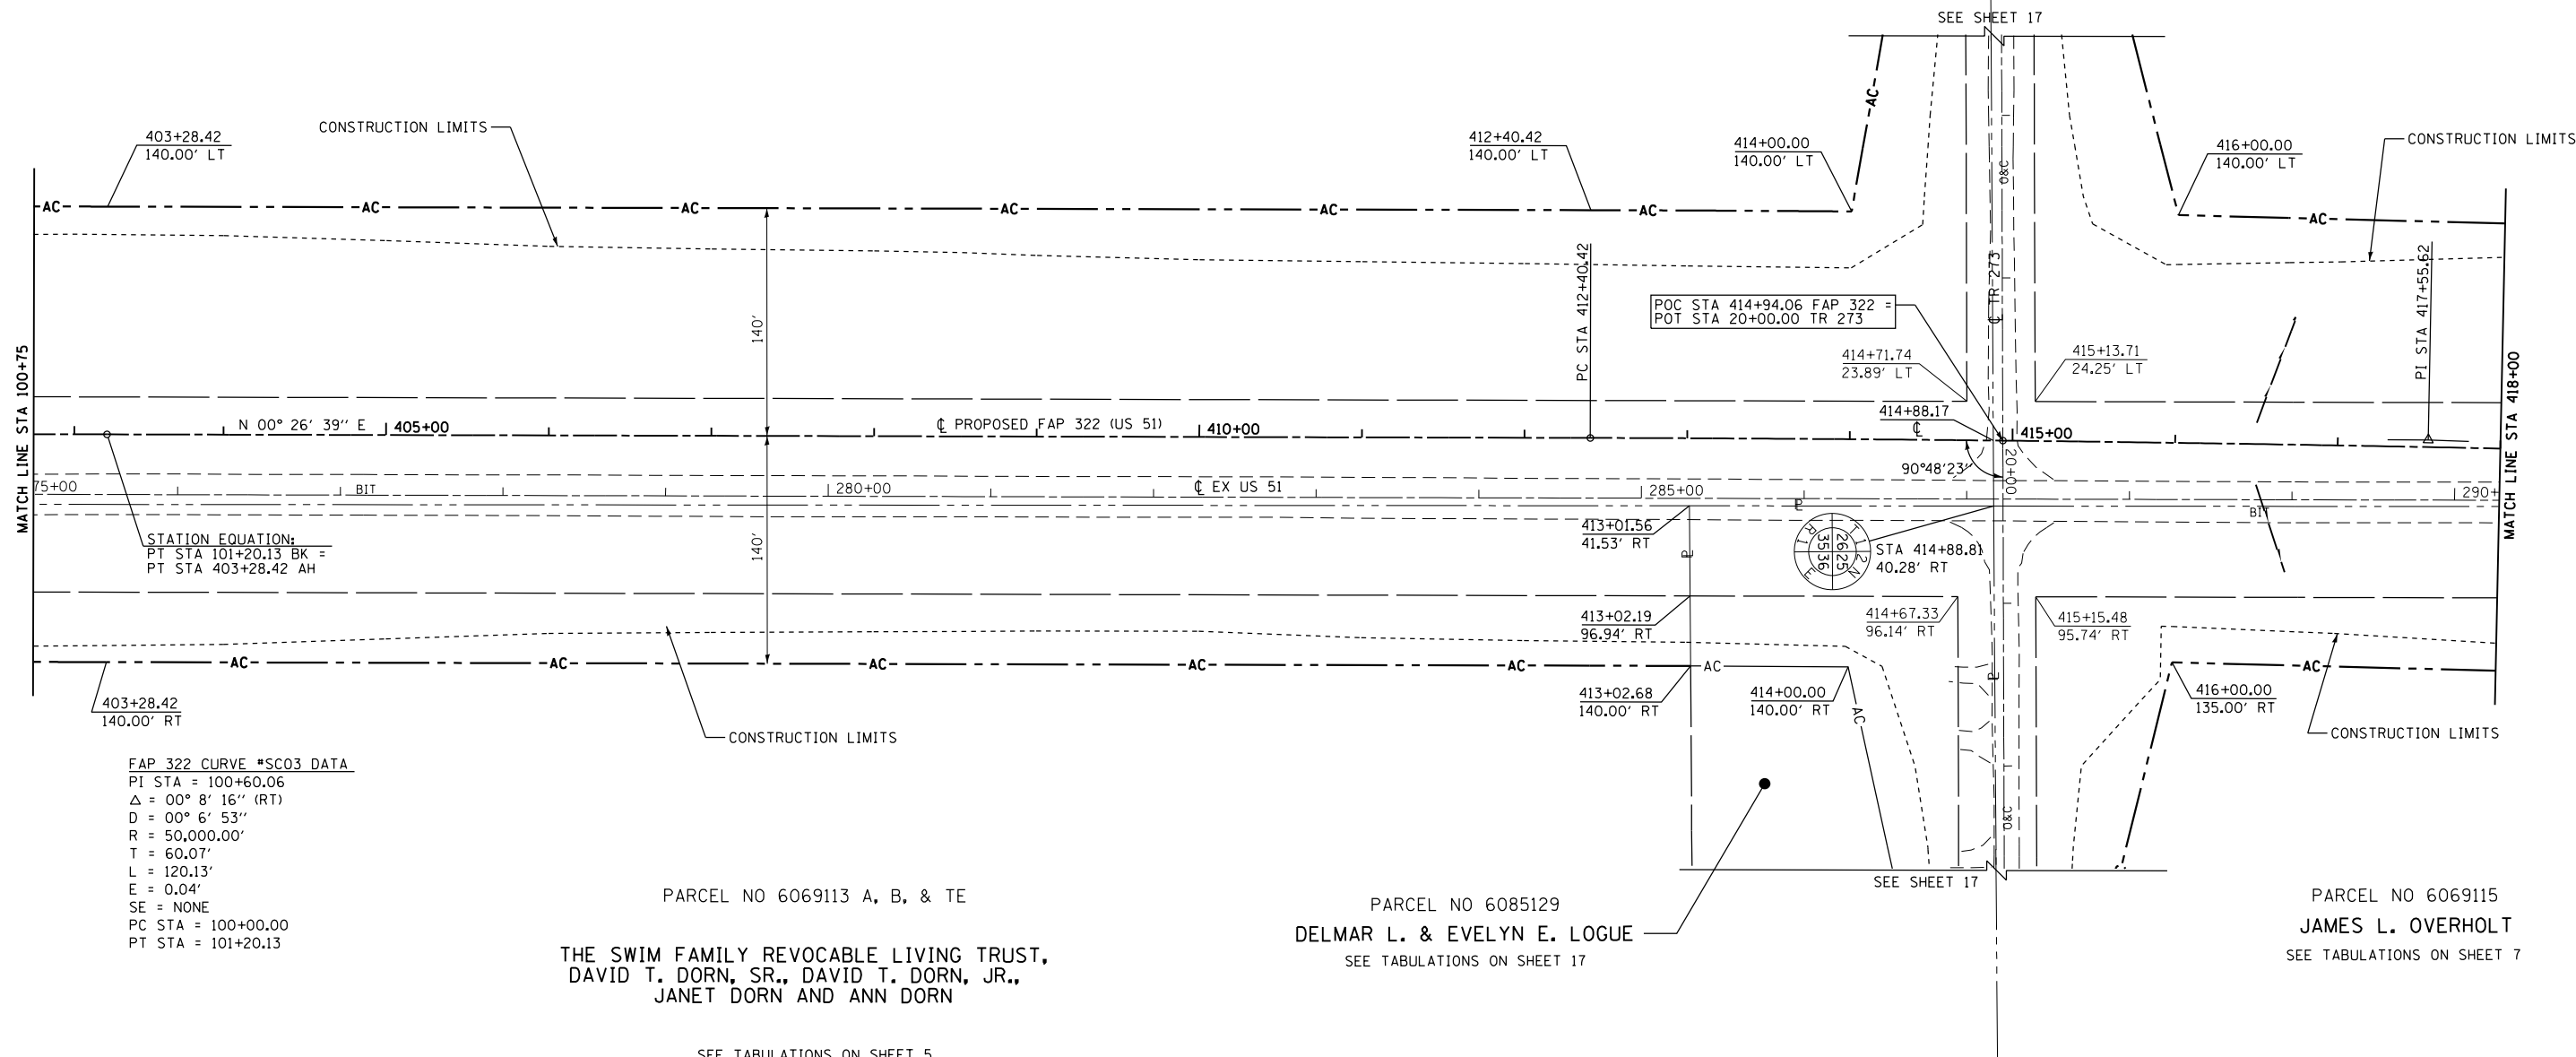

STATION EQUATION:
PT STA 101+20.13 BK =
PT STA 403+28.42 AH

FAP 322 CURVE #SC03 DATA
PI STA = 100+60.06
Δ = 00° 8' 16" (RT)
D = 00° 6' 53"
R = 50,000.00'
T = 60.07'
L = 120.13'
E = 0.04'
SE = NONE
PC STA = 100+00.00
PT STA = 101+20.13

PARCEL NO 6069113 A, B, & TE

THE SWIM FAMILY REVOCABLE LIVING TRUST,
DAVID T. DORN, SR., DAVID T. DORN, JR.,
JANET DORN AND ANN DORN

SEE TABULATIONS ON SHEET 5

PARCEL NO 6085129
DELMAR L. & EVELYN E. LOGUE
SEE TABULATIONS ON SHEET 17


PARCEL NO 6069115
JAMES L. OVERHOLT
SEE TABULATIONS ON SHEET 7

NW 1/4 SEC 36, T12N, R1E, 3RD PM

NOTES:
BEARINGS ARE BASED ON THE ILLINOIS STATE PLANE
COORDINATE SYSTEM, NAD83 1986 - WEST ZONE
SURVEYED IN ENGLISH.

PLAT DISTANCES AND STATIONING ARE IN GRID ENGLISH.
TO CONVERT TO GROUND DIVIDE BY GRID FACTOR.
GRID FACTOR = 1.00003150

FAP 322 CURVE #SC04 DATA
PI STA = 417+55.62
Δ = 01° 58' 04" (RT)
D = 00° 11' 28"
R = 30,000.00'
T = 515.20'
L = 1,030.29'
E = 4.42'
SE = NONE
PC STA = 412+40.42
PT STA = 422+70.71

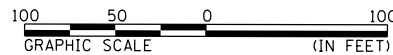

SW 1/4 SEC 25, T12N, R1E, 3RD PM

RIGHT OF WAY PLANS	
ROUTE	F.A.P. 322 (US 51)
SECTION	11-1
PROJECT	
COUNTY	CHRISTIAN
JOB NO.	R-96-008-95
STA	100+75 TO STA 418+00
SCALE	1" = 50'
SHEET NO. 6 OF 22	

444437 PM
10/5/2012
G:\011\es\010329\1 SOUTH PLANS NEW\CA00 - Sheets\06\2961-ah1-RD\PI.enb66.dgn