


STATE OF ILLINOIS  
DEPARTMENT OF TRANSPORTATION

F.A.P. RTE.	SECTION	COUNTY	TOTAL SHEETS	SHEET NO.
322	11-1	CHRISTIAN	437	125
STA.		TO STA.		
FED. ROAD DIST. NO.		ILLINOIS	FED. AID PROJECT	

SE 1/4 SEC 26, T12N, R1E, 3RD PM

PARCEL NO 6069116  
THE FIRST NATIONAL BANK OF PANA

TOTAL AREA = 80.402 ACRES  
REQUIRED ROW AREA = 4.388 ACRES  
EXISTING ROW AREA = 4.132 ACRES  
TOTAL ROW AREA = 8.520 ACRES  
REMAINING AREA = 71.882 ACRES

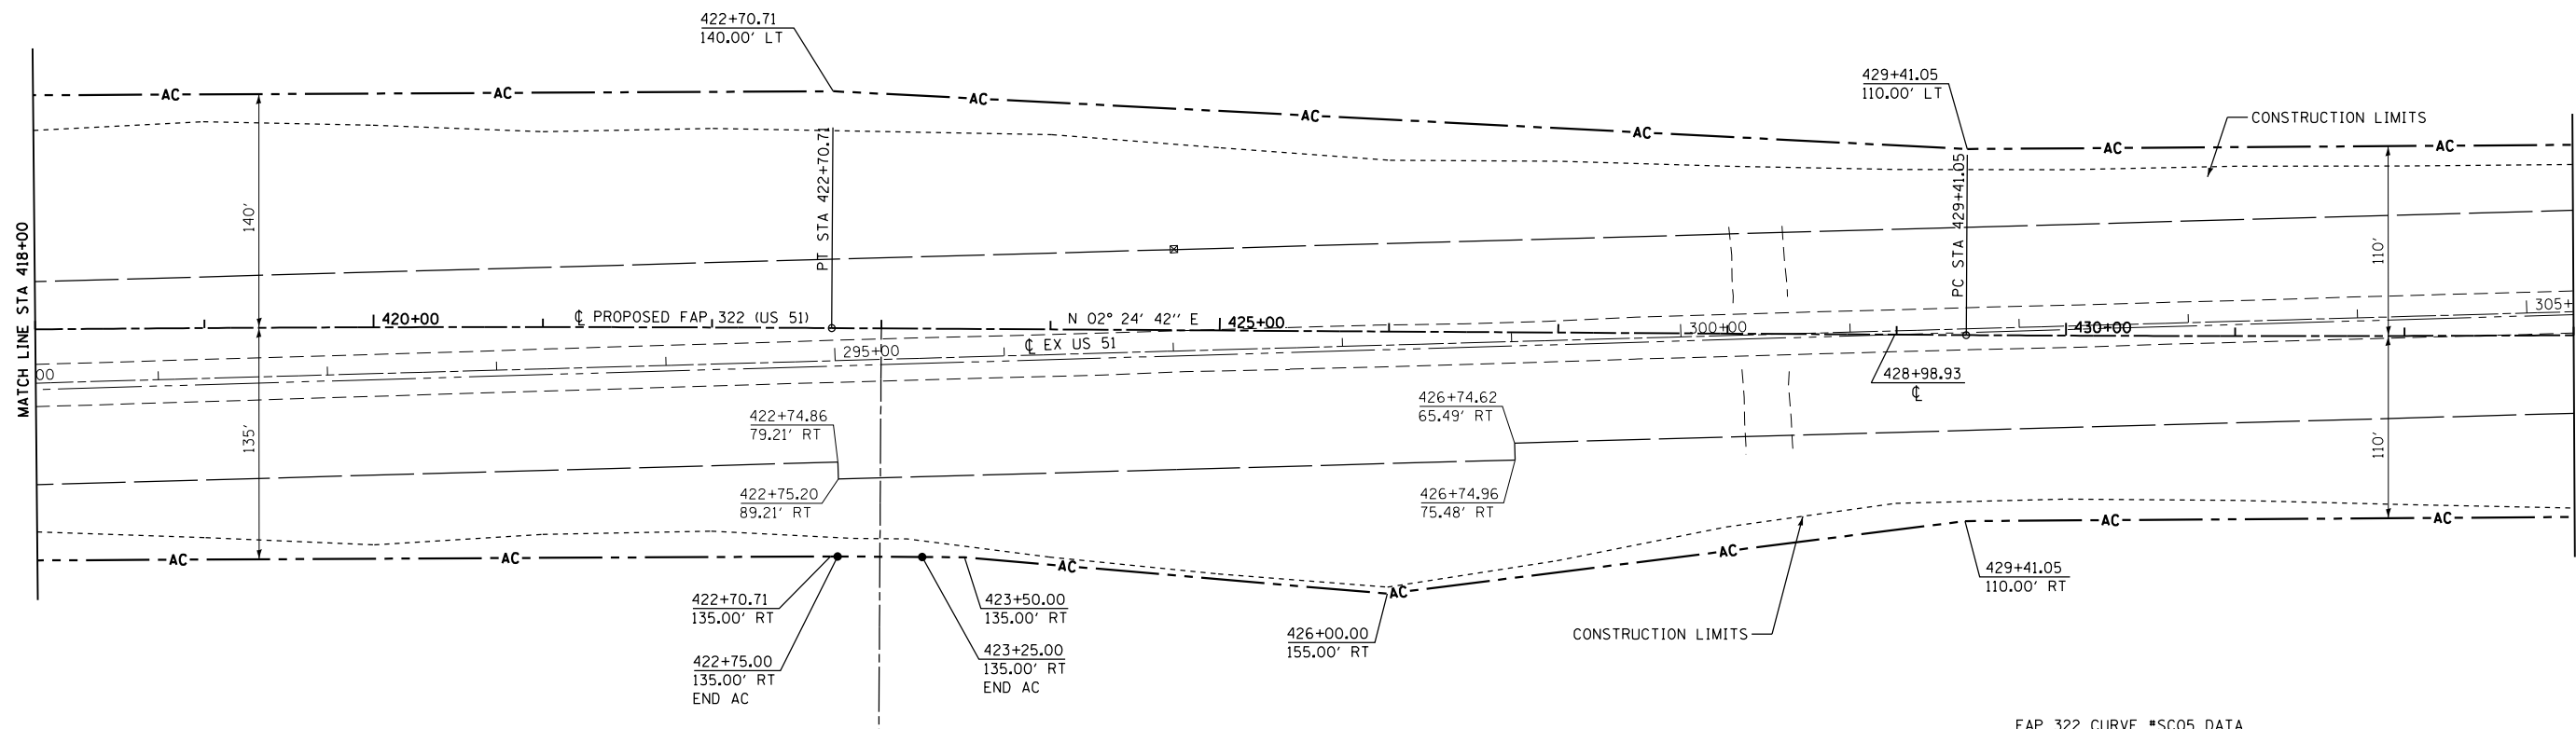

FAP 322 CURVE #SC04 DATA  
 PI STA = 417+55.62  
 $\Delta = 01^\circ 58' 04''$  (RT)  
 $D = 00^\circ 11' 28''$   
 $R = 30,000.00'$   
 $T = 515.20'$   
 $L = 1,030.29'$   
 $E = 4.42'$   
 SE = NONE  
 PC STA = 412+40.42  
 PT STA = 422+70.71

PARCEL NO 6069115  
 JAMES L. OVERHOLT

TOTAL AREA = 325.037 ACRES  
 REQUIRED ROW AREA = 3.967 ACRES  
 EXISTING ROW AREA = 3.859 ACRES  
 TOTAL ROW AREA = 7.826 ACRES  
 REMAINING AREA = 317.211 ACRES


TEMPORARY EASEMENT TE = 0.047 ACRES  
 T.E. PURPOSE: CONSTRUCT SERVICE DRIVE

SW 1/4 SEC 25, T12N, R1E, 3RD PM

FAP 322 CURVE #SC05 DATA  
 PI STA = 433+33.78  
 $\Delta = 01^\circ 30' 00''$  (LT)  
 $D = 00^\circ 11' 28''$   
 $R = 30,000.00'$   
 $T = 392.72'$   
 $L = 785.40'$   
 $E = 2.57'$   
 SE = NONE  
 PC STA = 429+41.05  
 PT STA = 437+26.45

NOTES:  
 BEARINGS ARE BASED ON THE ILLINOIS STATE PLANE  
 COORDINATE SYSTEM, NAD83 1986 - WEST ZONE  
 SURVEYED IN ENGLISH.

PLAT DISTANCES AND STATIONING ARE IN GRID ENGLISH.  
 TO CONVERT TO GROUND DIVIDE BY GRID FACTOR.  
 GRID FACTOR = 1.00003150

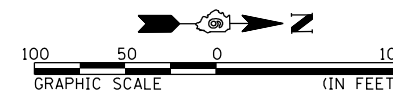

RIGHT OF WAY PLANS

ROUTE F.A.P. 322 (US 51)  
 SECTION 11-1  
 PROJECT  
 COUNTY CHRISTIAN  
 JOB NO. R-96-008-95  
 STA 418+00 TO STA 433+00  
 SCALE 1 = 50'

4/4/13B PM

10/5/2012

G:\01\11es\010325\1 SOUTH NEW VACDD Sheets\05\2\961-sh-rd\pfi.rwd\pfi.rwd.dgn