

F.A.P. RTE.	SECTION	COUNTY	TOTAL SHEETS	SHEET NO.
322	11-1	CHRISTIAN	437	130
STA.		TO STA.		
FED. ROAD DIST. NO.		ILLINOIS	FED. AID PROJECT	

STATE OF ILLINOIS
DEPARTMENT OF TRANSPORTATION

SE 1/4 SEC 23, T12N, R1E, 3RD PM

NE 1/4 SEC 23, T12N, R1E, 3RD PM

PARCEL NO 6069120 A & B
CLARADO FAMILY LIMITED
PARTNERSHIP, AN ILLINOIS
LIMITED PARTNERSHIP
SEE TABULATIONS ON SHEET 10

PARCEL NO 6069122 & TE
MARY LACY


TOTAL AREA = 161.461 ACRES
REQUIRED ROW AREA = 1.273 ACRES
EXISTING ROW AREA = 2.535 ACRES
TOTAL ROW AREA = 3.808 ACRES
REMAINING AREA = 157.653 ACRES

TEMPORARY EASEMENT TE = 0.017 ACRES
T.E. PURPOSE: CONSTRUCT ENTRANCE

FAP 322 CURVE *SMI DATA
PI STA = 495+42.92
 $\Delta = 00^\circ 39' 51''$ (LT)
D = 00° 07' 57"
R = 43,200.00'
T = 250.40'
L = 500.80'
E = 0.73'
SE = NONE
PC STA = 492+92.51
PT STA = 497+93.31

STA 494+79.70
71.56' LT

497+27.00
140.00' LT
497+77.00
140.00' LT
494+78.95
125.68' LT
497+27.00
125.00' LT
END AC
497+77.00
125.00' LT
END AC

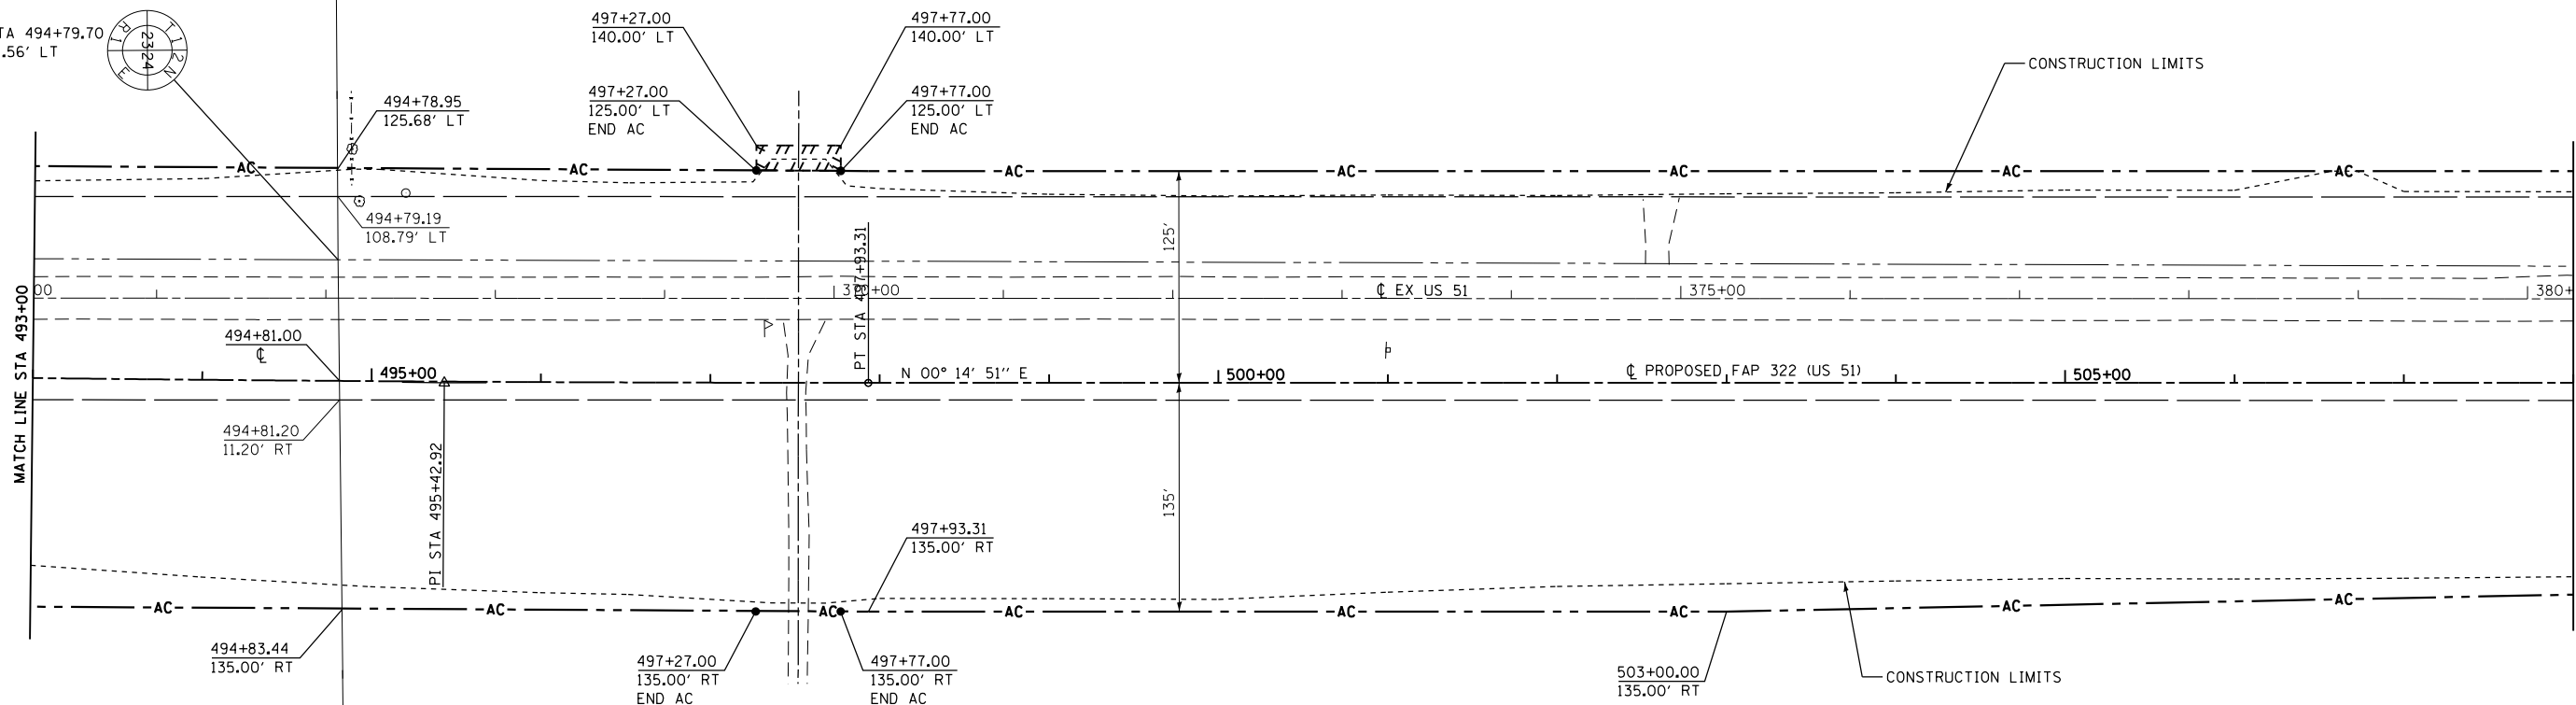


PARCEL NO 6069121 & TE
GRACE P. FRIBLEY
SEE TABULATIONS ON SHEET 10

SW 1/4 SEC 24, T12N, R1E, 3RD PM

NW 1/4 SEC 24, T12N, R1E, 3RD PM

NOTES:
BEARINGS ARE BASED ON THE ILLINOIS STATE PLANE
COORDINATE SYSTEM, NAD83 1986 - WEST ZONE
SURVEYED IN ENGLISH.

PLAT DISTANCES AND STATIONING ARE IN GRID ENGLISH.
TO CONVERT TO GROUND DIVIDE BY GRID FACTOR.
GRID FACTOR = 1.00003150

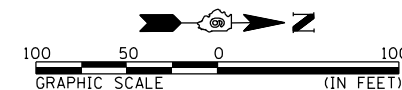

RIGHT OF WAY PLANS

ROUTE F.A.P. 322 (US 51)
SECTION 11-1
PROJECT
COUNTY CHRISTIAN
JOB NO. R-96-008-95
STA 493+00 TO STA 508+00
SCALE 1" = 50'

4/4/4/7 PM

10/5/2012

G:\01\1es\010329\1 SOUTH PLANS NEW\CA00 - Sheets\06\2961-sh1-rd\p1.dgn