

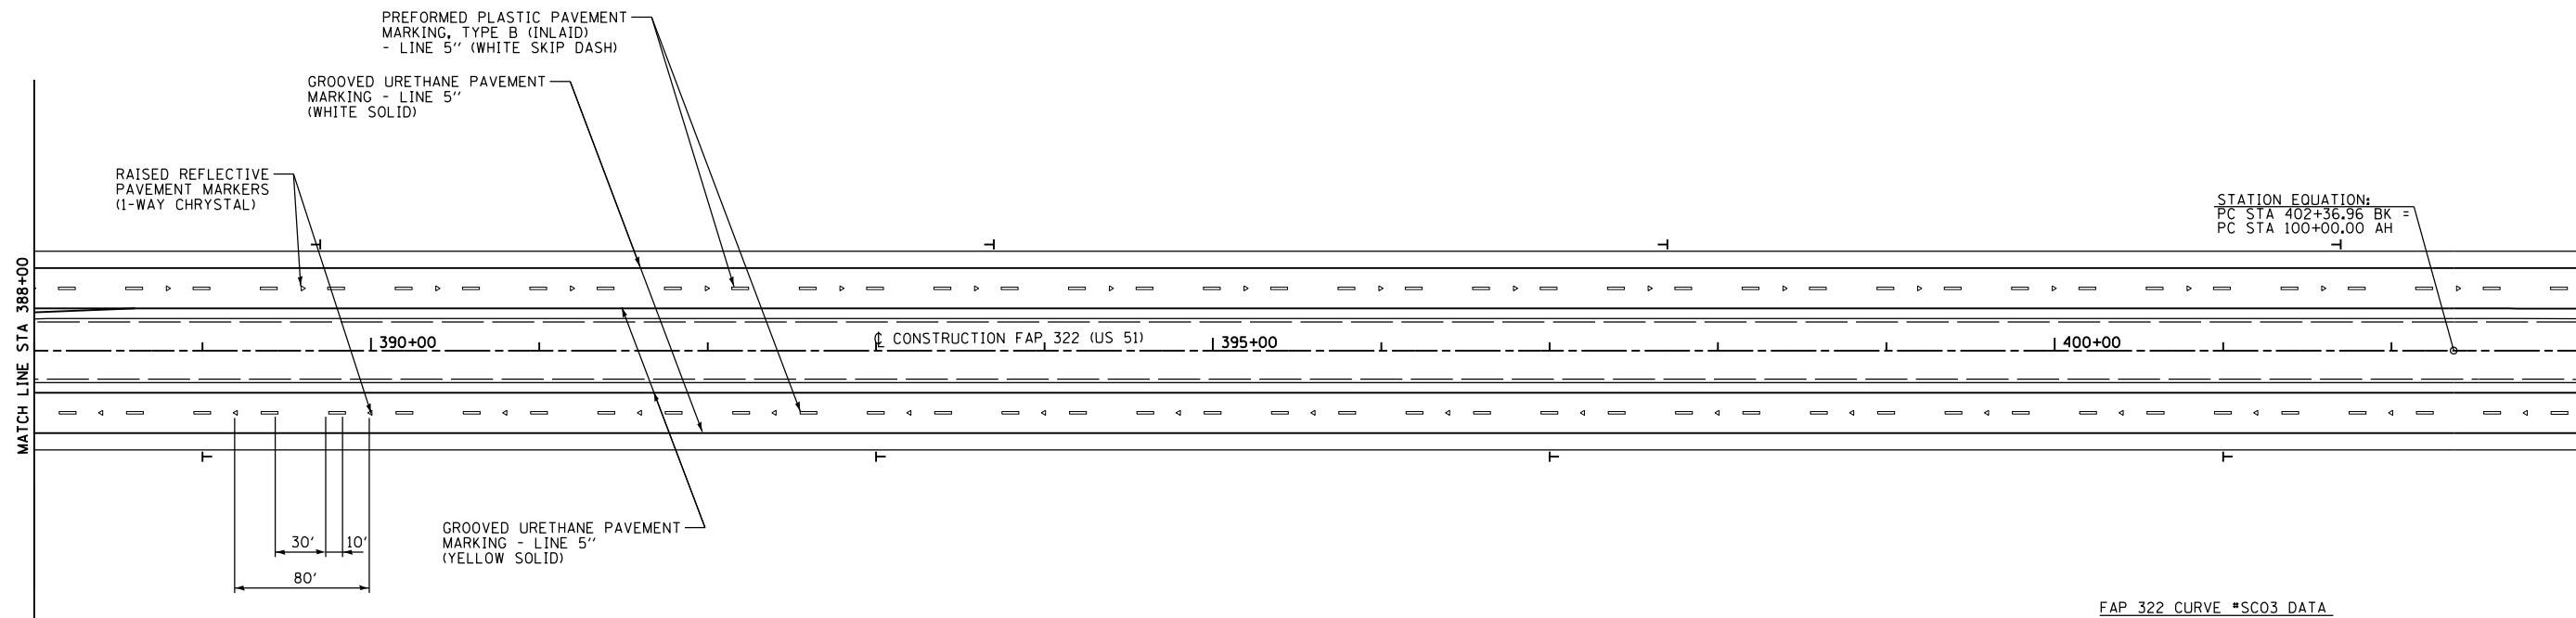


F.A.P. RTE.	SECTION	COUNTY	TOTAL SHEETS	SHEET NO.
322	11-13	CHRISTIAN	437	155
STA.		TO STA.		
FED. ROAD DIST. NO.		ILLINOIS	FED. AID PROJECT	

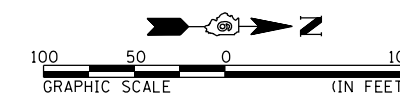

STATION EQUATION:
 PC STA 402+36.96 BK =
 PC STA 100+00.00 AH

FAP 322 CURVE #SC03 DATA
 PI STA = 100+60.06
 Δ = 0° 8' 16" (RT)
 D = 0° 6' 53"
 R = 50,000.00'
 T = 60.07'
 L = 120.13'
 E = 0.04'
 SE = NONE
 PC STA = 100+00.00
 PT STA = 101+20.13

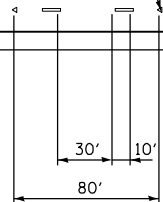

DELINEATOR SYMBOLS:

- ┆ - SINGLE
- || - DOUBLE

LOCATE 4' OFF EDGE OF PAVED SHOULDER. SEE STANDARD 635001 FOR SPACING.

REVISIONS	
NAME	DATE

ILLINOIS DEPARTMENT OF TRANSPORTATION
 SIGNING AND STRIPING
 PLAN
 FAP 322 (US 51)
 SECTION 11-13
 CHRISTIAN COUNTY

SCALE: 1"=50'
 DATE _____ DRAWN BY SEB
 CHECKED BY _____

FAP 322 (US 51) STA 388+00 TO STA 100+75