

F.A.P. RTE.	SECTION	COUNTY	TOTAL SHEETS	SHEET NO.
322	11-13	CHRISTIAN	437	156
STA.		TO STA.		
FED. ROAD DIST. NO.		ILLINOIS FED. AID PROJECT		



**LEGEND:**

- ① PREFORMED PLASTIC PAVEMENT MARKING, TYPE B - INLAID - LINE 8" (WHITE SOLID)
- ② PREFORMED PLASTIC PAVEMENT MARKING, TYPE B - INLAID - LINE 12" (WHITE SOLID) (AT 15' CENTERS)
- ③ PREFORMED PLASTIC PAVEMENT MARKING, TYPE B - INLAID - LINE 6" (WHITE SOLID)
- ④ PREFORMED PLASTIC PAVEMENT MARKING, TYPE B - INLAID - LINE 6" (WHITE SKIP DASH) (2' DASH - 6' SKIP)
- ⑤ PREFORMED PLASTIC PAVEMENT MARKING, TYPE B - INLAID - LETTERS AND SYMBOLS (WHITE) (SMALL SIZE)


**TYPICAL SIDE ROAD STOP SIGN INSTALLATION**

R6-1L (3612) "ONE WAY LT" BACK TO BACK  
R6-1R (3612) "ONE WAY RT"  
R1-1 (3636) "STOP"  
R6-3a (2418) "DIVIDED HIGHWAY"  
INSTALLED ON 2 TELESCOPING STEEL POSTS.

**ENLARGED PLAN-NORTH WEST STRIPED ISLAND**

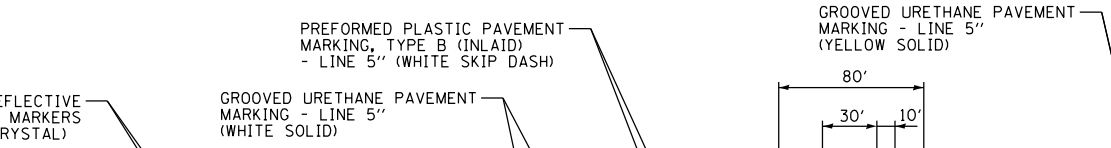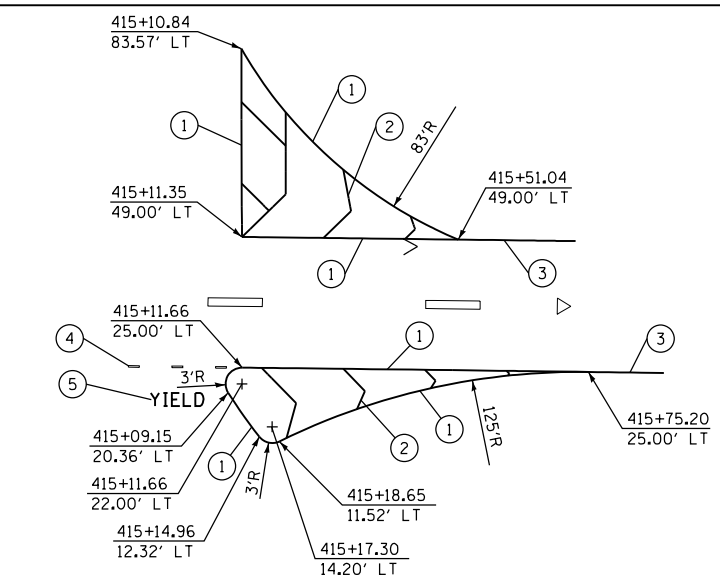




MATCH LINE STA 100+75

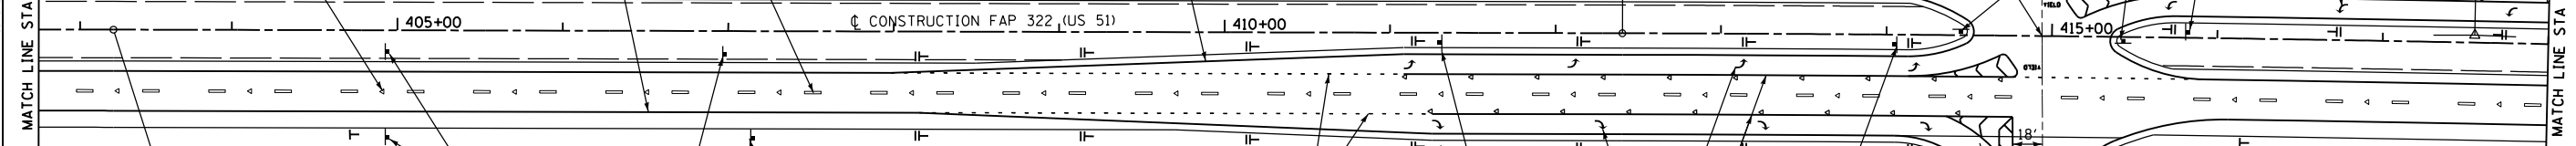

STATION EQUATION:  
PT STA 101+20.13 BK =  
PT STA 403+28.42 AH

**FAP 322 CURVE #SC03 DATA**

PI STA = 100+60.06  
Δ = 0° 8' 16" (RT)  
D = 0° 6' 53"  
R = 50,000.00'  
T = 60.07'  
L = 120.13'  
E = 0.04'  
SE = NONE  
PC STA = 100+00.00  
PT STA = 101+20.13

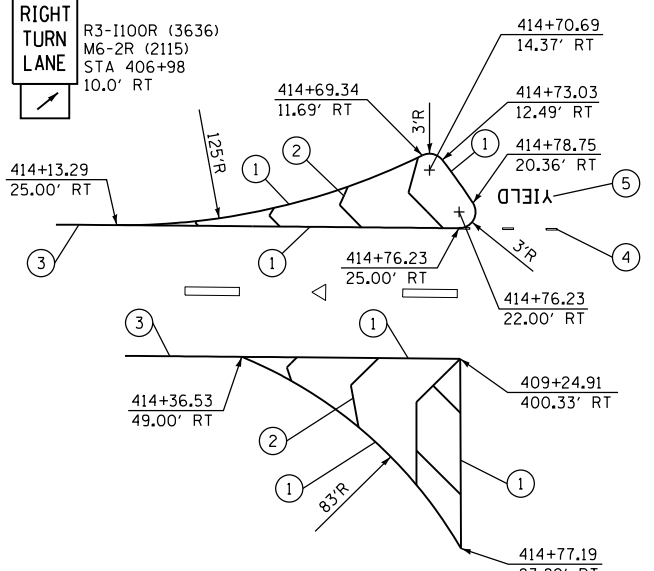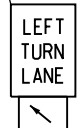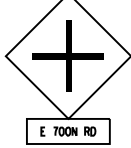


**ENLARGED PLAN-SOUTH EAST STRIPED ISLAND**

**DELINEATOR SYMBOLS:**

- ┆ - SINGLE
  - || - DOUBLE
- LOCATE 4' OFF EDGE OF PAVED SHOULDER. SEE STANDARD 635001 FOR SPACING.

END CONSTRUCTION STA 25+00.00

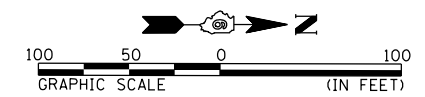

REVISIONS	
NAME	DATE

ILLINOIS DEPARTMENT OF TRANSPORTATION  
**SIGNING AND STRIPING PLAN**  
FAP 322 (US 51)  
SECTION 11-13  
CHRISTIAN COUNTY

SCALE: 1"=50'  
DATE: \_\_\_\_\_ DRAWN BY SEB  
CHECKED BY \_\_\_\_\_

10/8/2012 G:\01Files\010329\1 SOUTH PLANS NEW\CAD - Sheets\06\2961-ah1-signing-striping.dgn