



F.A.P. RTE.	SECTION	COUNTY	TOTAL SHEETS	SHEET NO.
322	11-13	CHRISTIAN	437	162
STA.		TO STA.		
FED. ROAD DIST. NO.		ILLINOIS	FED. AID PROJECT	

FAP 322 CURVE *SMI DATA
 PI STA = 495+42.92
 $\Delta = 0^\circ 39' 51''$ (LT)
 $D = 0^\circ 7' 57''$
 $R = 43,200.00'$
 $T = 250.40'$
 $L = 500.80'$
 $E = 0.73'$
 $SE = NONE$
 $PC STA = 492+92.51$
 $PT STA = 497+93.31$

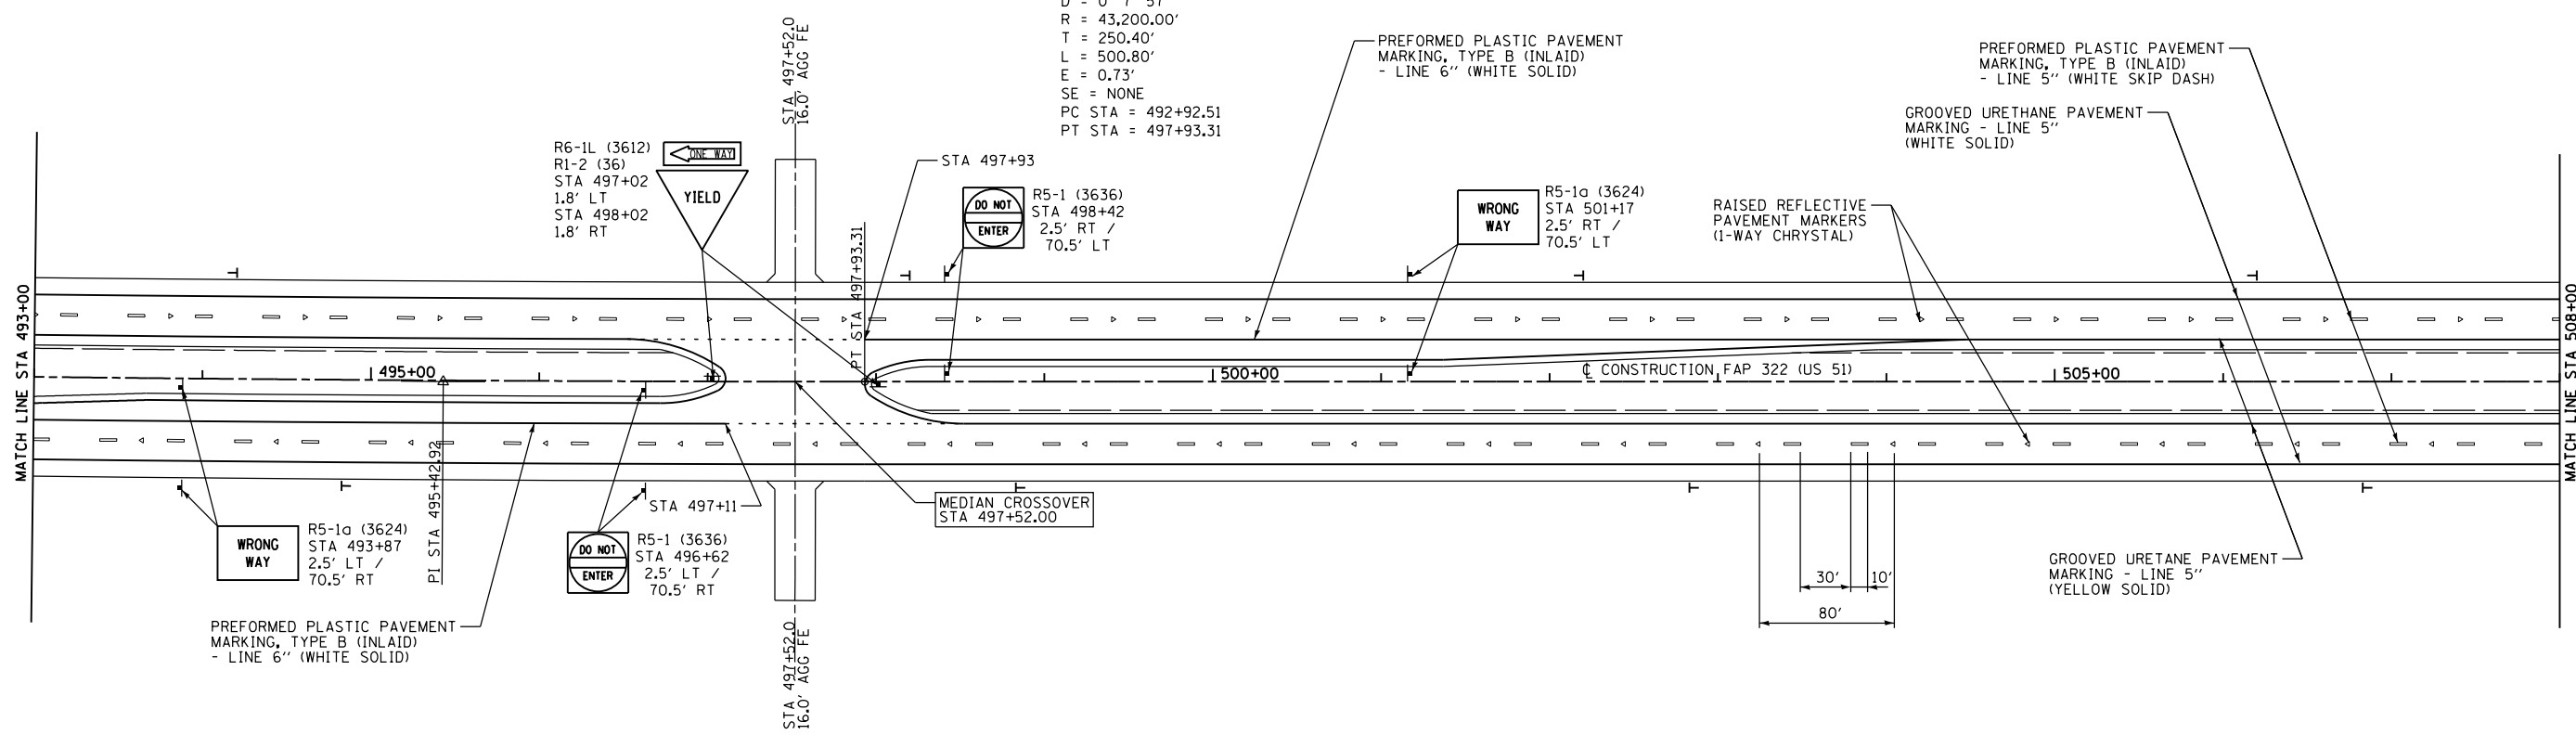

10/5/2012

D:\01\res\010321\SOOUTH PLANS NEW\CA00 - Sheets\06\2961-sh1t-signing_stripping.dwg

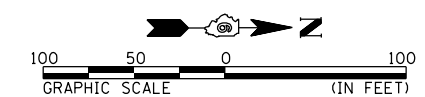

DELINEATOR SYMBOLS:
 ┤ - SINGLE
 ┤├ - DOUBLE
 LOCATE 4' OFF EDGE OF PAVED SHOULDER, SEE STANDARD 635001 FOR SPACING.

REVISIONS	
NAME	DATE

ILLINOIS DEPARTMENT OF TRANSPORTATION
 SIGNING AND STRIPING PLAN
 FAP 322 (US 51)
 SECTION 11-13
 CHRISTIAN COUNTY
 SCALE: 1"=50'
 DATE: _____ DRAWN BY: SEB
 CHECKED BY: _____