



F.A.P. RTE.	SECTION	COUNTY	TOTAL SHEETS	SHEET NO.
322	11-13	CHRISTIAN	437	164
STA.		TO STA.		
FED. ROAD DIST. NO.		ILLINOIS	FED. AID PROJECT	

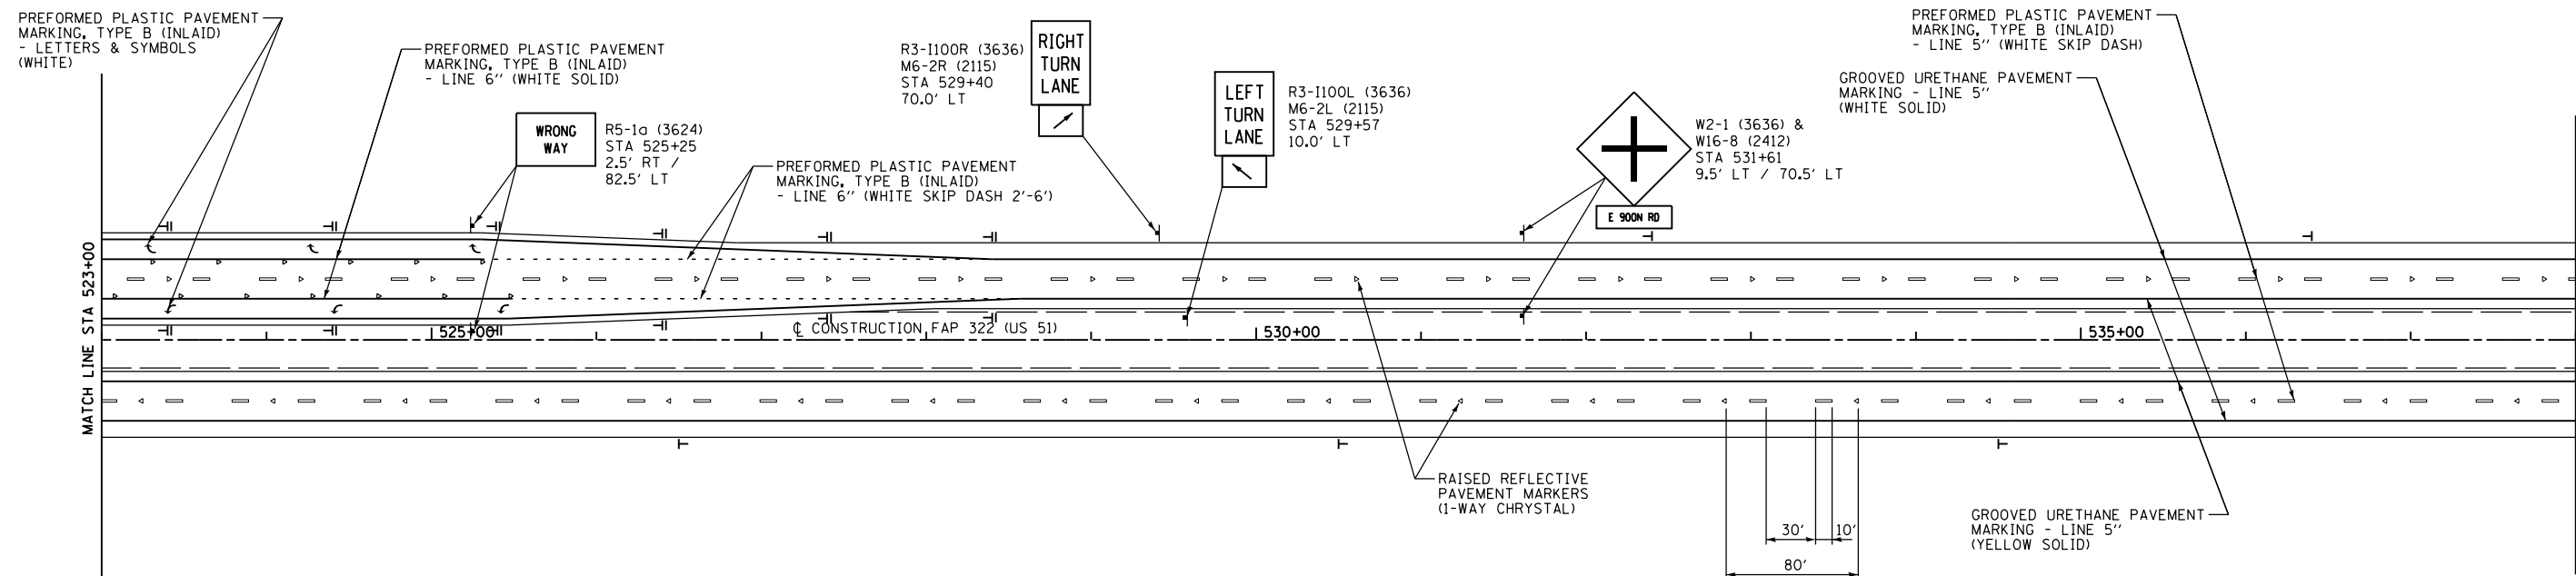

10/5/2012

D:\Projects\010321\1 SOUTH PLANS NEW\CAD Sheets\06\2961-sh1t-signing-striping\5.dgn

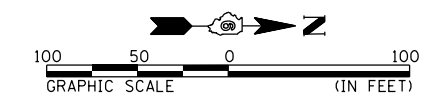

DELINEATOR SYMBOLS:  
 ┣ - SINGLE  
 ┣┣ - DOUBLE  
 LOCATE 4' OFF EDGE OF PAVED SHOULDER. SEE STANDARD 635001 FOR SPACING.

REVISIONS	
NAME	DATE

ILLINOIS DEPARTMENT OF TRANSPORTATION  
 SIGNING AND STRIPING PLAN  
 FAP 322 (US 51)  
 SECTION 11-13  
 CHRISTIAN COUNTY  
 SCALE: 1"=50'  
 DATE: \_\_\_\_\_ DRAWN BY: SEB  
 CHECKED BY: \_\_\_\_\_

FAP 322 (US 51) STA 523+00 TO STA 538+00