



F.A.P. RTE.	SECTION	COUNTY	TOTAL SHEETS	SHEET NO.
322	11-13	CHRISTIAN	437	166
STA.		TO STA.		
FED. ROAD DIST. NO.		ILLINOIS	FED. AID PROJECT	

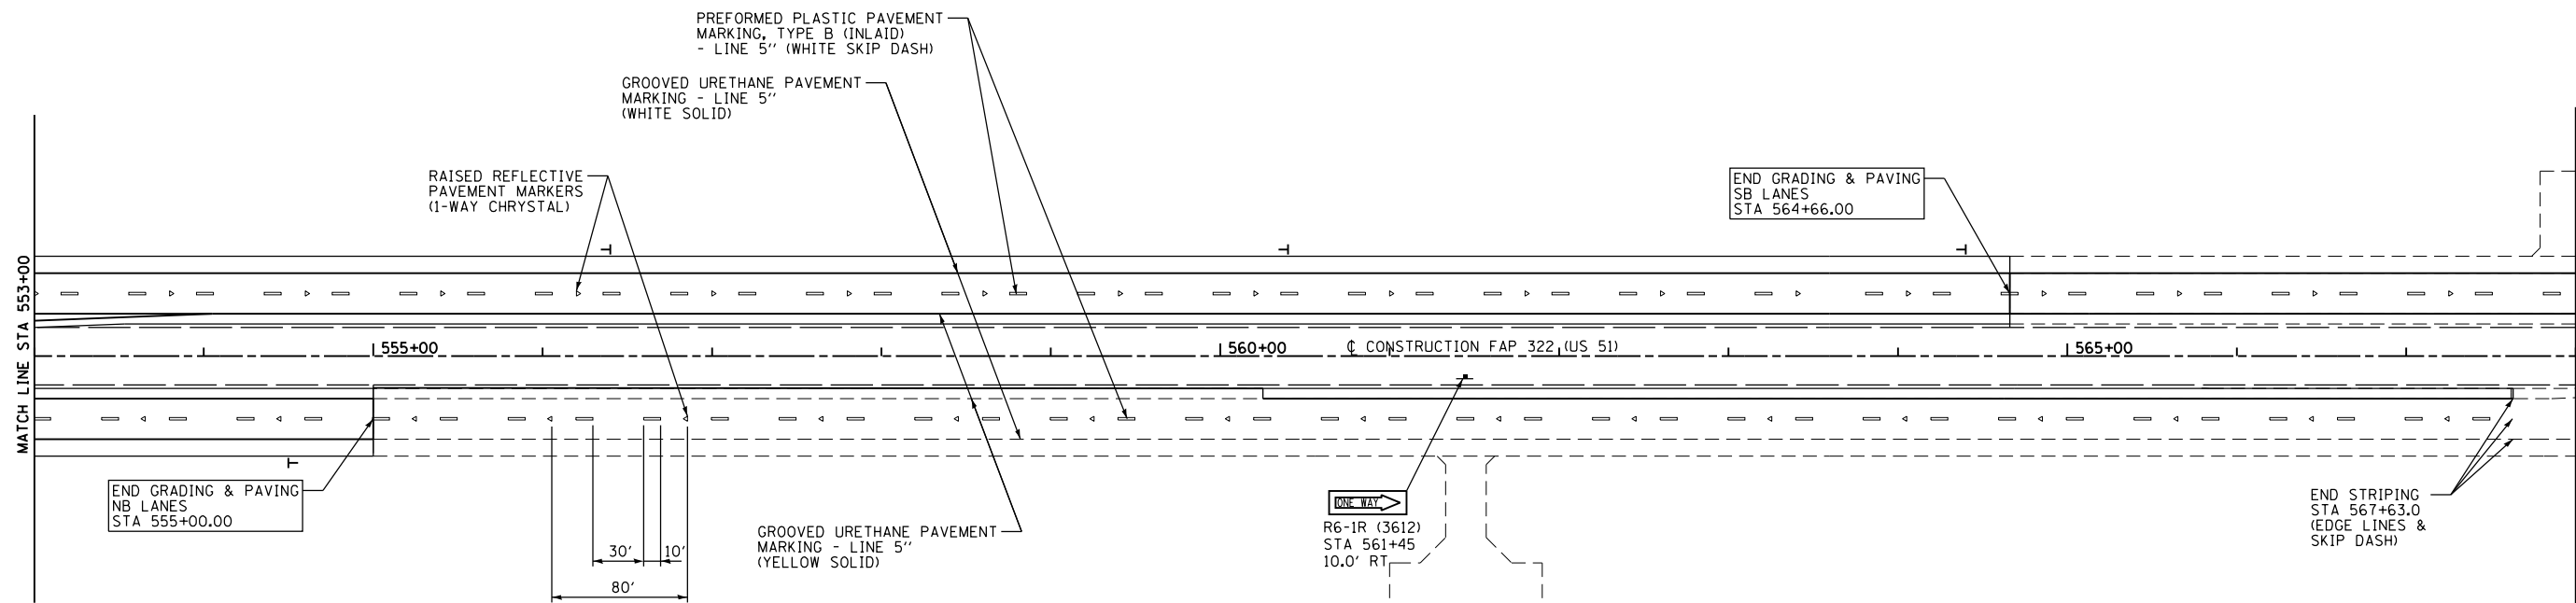

10/5/2012

G:\01\res\010321\1 SOUTH NEW V.CADD Sheets\06\2961-1ht-striping_str-166.dgn

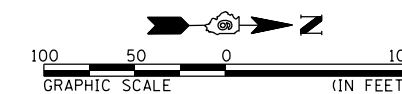

DELINEATOR SYMBOLS:

- I - SINGLE
- II - DOUBLE

LOCATE 4' OFF EDGE OF PAVED SHOULDER. SEE STANDARD 635001 FOR SPACING.

REVISIONS	
NAME	DATE

ILLINOIS DEPARTMENT OF TRANSPORTATION
SIGNING AND STRIPING PLAN
FAP 322 (US 51)
SECTION 11-13
CHRISTIAN COUNTY

SCALE: 1"=50' DRAWN BY SEB
DATE CHECKED BY

FAP 322 (US 51) STA 553+00 TO STA 568+00