



F.A.P. RTE.	SECTION	COUNTY	TOTAL SHEETS	SHEET NO.
322	11-13	CHRISTIAN	437	167
STA.		TO STA.		
FED. ROAD DIST. NO.		ILLINOIS	FED. AID PROJECT	

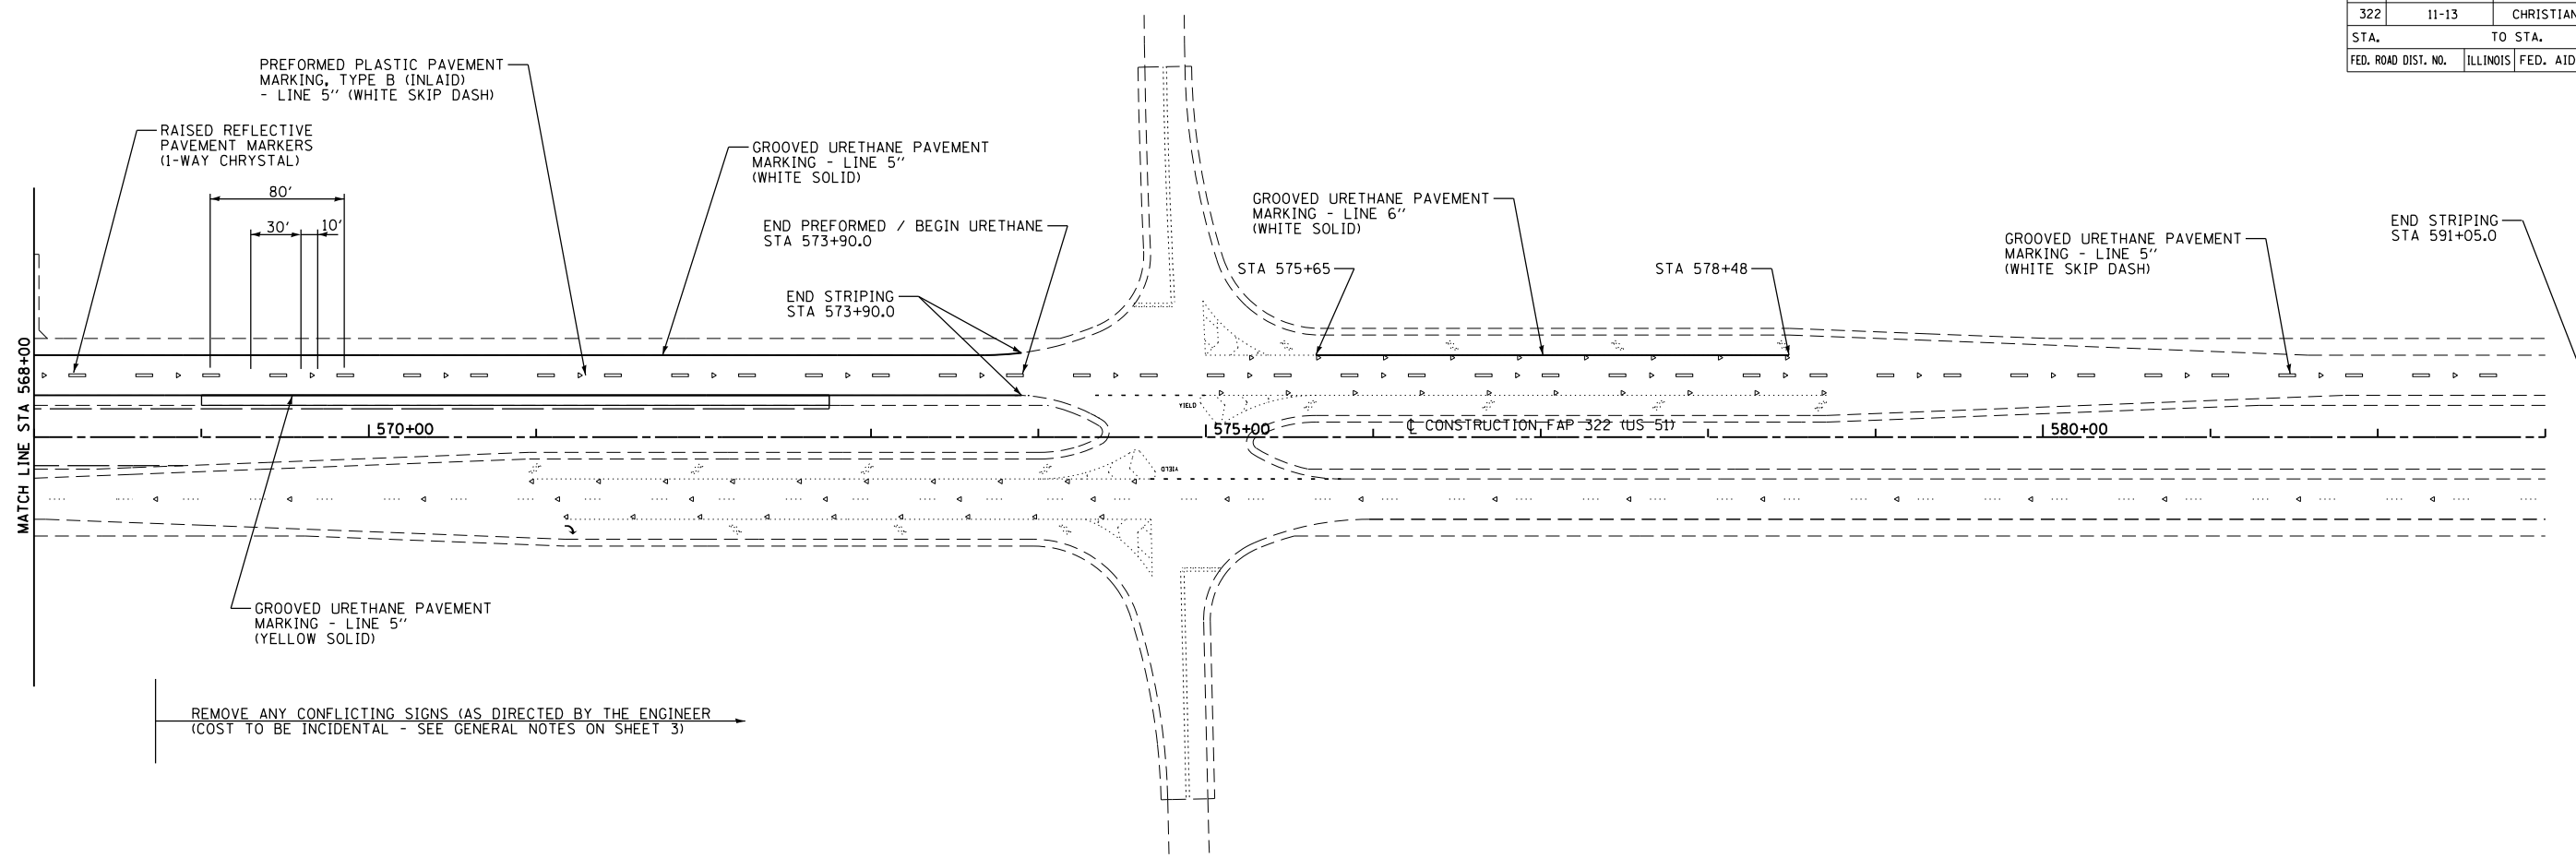

REMOVE ANY CONFLICTING SIGNS (AS DIRECTED BY THE ENGINEER)  
(COST TO BE INCIDENTAL - SEE GENERAL NOTES ON SHEET 3)

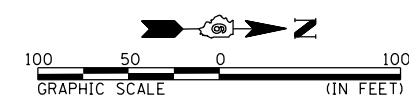

**DELINEATOR SYMBOLS:**

- I - SINGLE
- II - DOUBLE

LOCATE 4' OFF EDGE OF PAVED SHOULDER. SEE STANDARD 635001 FOR SPACING.

REVISIONS	
NAME	DATE

ILLINOIS DEPARTMENT OF TRANSPORTATION  
SIGNING AND STRIPING PLAN  
FAP 322 (US 51)  
SECTION 11-13  
CHRISTIAN COUNTY  
SCALE: 1"=50'  
DATE: \_\_\_\_\_ DRAWN BY: SEB  
CHECKED BY: \_\_\_\_\_

10/5/2012

D:\01\res\010321\1 SOUTH PLANS NEW\4000 Sheets\06\2961-shr-striping-striping-striping.dgn