

**NORTH EDGE OF SHOULDER**

Location	Station	Offset (ft)	Theoretical Grade Elevations
W. End of W. App. Slab	41+89.45	-13.50	646.70
A	41+99.45	-13.50	646.67
B	42+09.45	-13.50	646.70
E. End of W. App. Slab	42+19.45	-13.50	646.75

**NORTH EDGE OF PAVEMENT**

Location	Station	Offset (ft)	Theoretical Grade Elevations
W. End of W. App. Slab	41+88.58	-12.00	646.71
A	41+98.58	-12.00	646.70
B	42+08.58	-12.00	646.72
E. End of W. App. Slab	42+18.58	-12.00	646.77

**☉ ROADWAY, CROWN & P.G.**


Location	Station	Offset (ft)	Theoretical Grade Elevations
W. End of W. App. Slab	41+81.65	0.00	646.77
A	41+91.65	0.00	646.82
B	42+01.65	0.00	646.87
E. End of W. App. Slab	42+11.65	0.00	646.92

**SOUTH EDGE OF PAVEMENT**

Location	Station	Offset (ft)	Theoretical Grade Elevations
W. End of W. App. Slab	41+74.73	12.00	646.55
A	41+84.73	12.00	646.60
B	41+94.73	12.00	646.65
E. End of W. App. Slab	42+04.73	12.00	646.70

**SOUTH EDGE OF SHOULDER**

Location	Station	Offset (ft)	Theoretical Grade Elevations
W. End of W. App. Slab	41+73.86	13.50	646.52
A	41+83.86	13.50	646.57
B	41+93.86	13.50	646.62
E. End of W. App. Slab	42+03.86	13.50	646.67

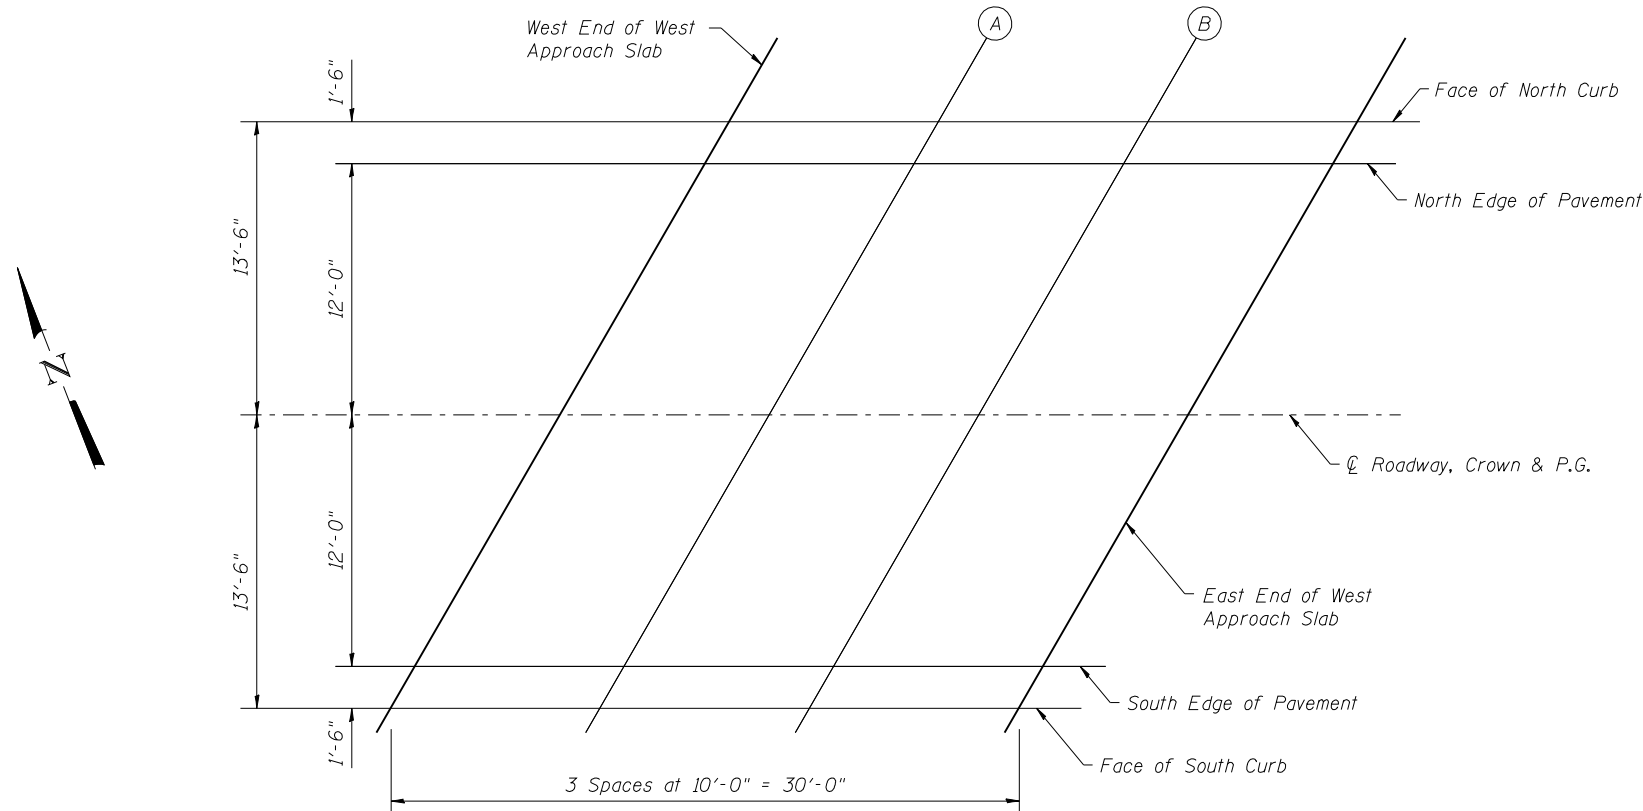

**PLAN - WEST APPROACH**

(Sheet 1 of 2)



USER NAME =	DESIGNED - MTH	REVISED -
FILE NAME =	CHECKED - TBP	REVISED -
PLOT SCALE =	DRAWN - AJF	REVISED -
PLOT DATE =	CHECKED - MTH	REVISED -

**STATE OF ILLINOIS  
DEPARTMENT OF TRANSPORTATION**

**TOP OF APPROACH SLAB ELEVATIONS  
STRUCTURE NO. 011-3362**

SHEET NO. 3 OF 16 SHEETS

F.A.P. RTE.	SECTION	COUNTY	TOTAL SHEETS	SHEET NO.
322	11-13	CHRISTIAN	437	237
			CONTRACT NO. 72961	
ILLINOIS FED. AID PROJECT				