

NORTH EDGE OF SHOULDER

Location	Station	Offset (ft)	Theoretical Grade Elevations
W. End of E. App. Slab	43+36.14	-13.50	647.33
C	43+46.14	-13.50	647.38
D	43+56.14	-13.50	647.43
E. End of E. App. Slab	43+66.14	-13.50	647.48

NORTH EDGE OF PAVEMENT

Location	Station	Offset (ft)	Theoretical Grade Elevations
W. End of E. App. Slab	43+35.27	-12.00	647.35
C	43+45.27	-12.00	647.40
D	43+55.27	-12.00	647.45
E. End of E. App. Slab	43+65.27	-12.00	647.50

☉ ROADWAY, CROWN & P.G.


Location	Station	Offset (ft)	Theoretical Grade Elevations
W. End of E. App. Slab	43+28.35	0.00	647.50
C	43+38.35	0.00	647.55
D	43+48.35	0.00	647.60
E. End of E. App. Slab	43+58.35	0.00	647.65

SOUTH EDGE OF PAVEMENT

Location	Station	Offset (ft)	Theoretical Grade Elevations
W. End of E. App. Slab	43+21.42	12.00	647.28
C	43+31.42	12.00	647.33
D	43+41.42	12.00	647.38
E. End of E. App. Slab	43+51.42	12.00	647.43

SOUTH EDGE OF SHOULDER

Location	Station	Offset (ft)	Theoretical Grade Elevations
W. End of E. App. Slab	43+20.55	13.50	647.25
C	43+30.55	13.50	647.30
D	43+40.55	13.50	647.35
E. End of E. App. Slab	43+50.55	13.50	647.40

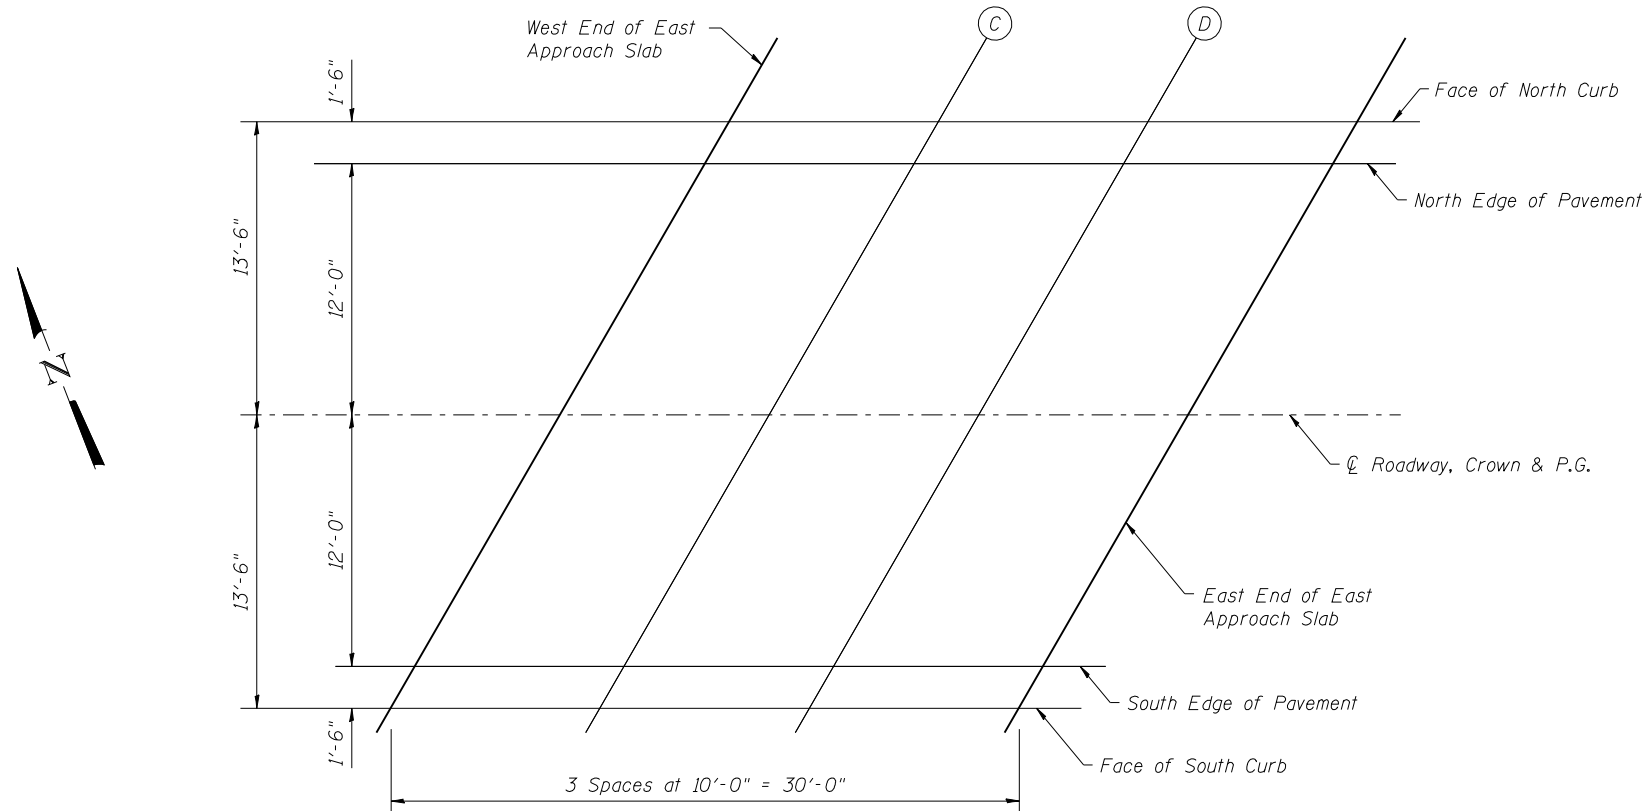

PLAN - EAST APPROACH

(Sheet 2 of 2)



USER NAME =	DESIGNED - MTH	REVISED -
FILE NAME =	CHECKED - TBP	REVISED -
PLOT SCALE =	DRAWN - AJF	REVISED -
PLOT DATE =	CHECKED - MTH	REVISED -

**STATE OF ILLINOIS
DEPARTMENT OF TRANSPORTATION**

**TOP OF APPROACH SLAB ELEVATIONS
STRUCTURE NO. 011-3362**

SHEET NO. 4 OF 16 SHEETS

F.A.P. RTE.	SECTION	COUNTY	TOTAL SHEETS	SHEET NO.
322	11-13	CHRISTIAN	437	238
ILLINOIS FED. AID PROJECT			CONTRACT NO. 72961	