



F.A.P. RTE.	SECTION	COUNTY	TOTAL SHEETS	SHEET NO.
322	11-13	CHRISTIAN	437	267
STA.		TO STA.		
FED. ROAD DIST. NO.		ILLINOIS	FED. AID PROJECT	

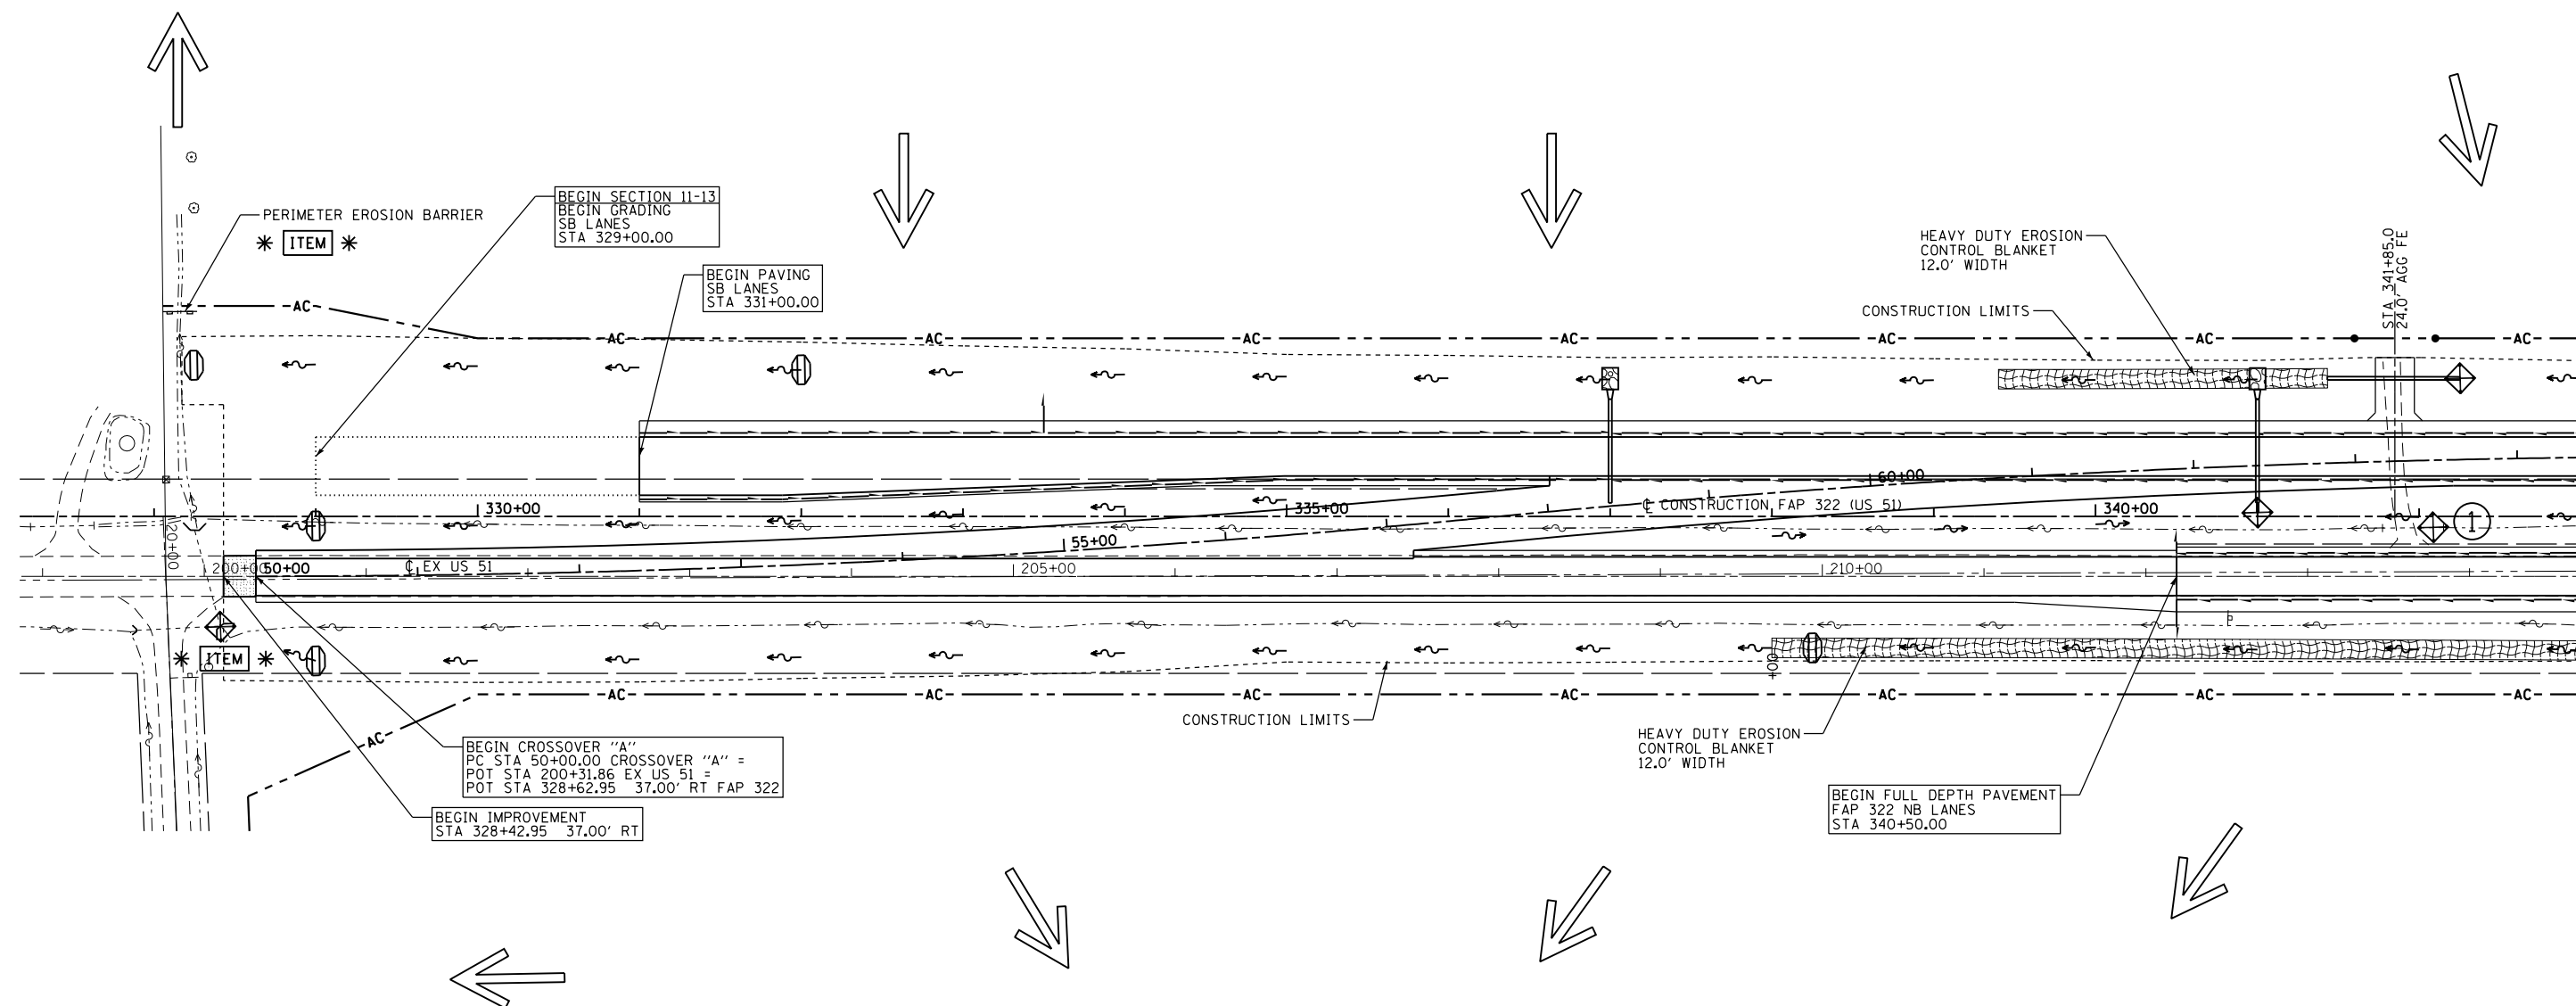

10/5/2012

D:\01\11es\01032\11 SOUTH PLANS NEW\CA00_Sheets\06\2961-sh1-erosion_control\06.dgn

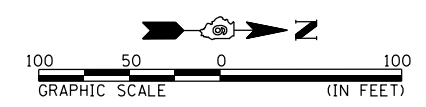

REVISIONS	
NAME	DATE

ILLINOIS DEPARTMENT OF TRANSPORTATION
 STORM WATER POLLUTION
 PREVENTION PLAN
 FAP 322 (US 51)
 SECTION 11-13
 CHRISTIAN COUNTY
 SCALE: 1"=50'
 DATE: _____ DRAWN BY: SEB
 CHECKED BY: _____
 FAP 322 (US 51) STA 327+00 TO STA 343+00