



F.A.P. RTE.	SECTION	COUNTY	TOTAL SHEETS	SHEET NO.
322	11-13	CHRISTIAN	437	270
STA.		TO STA.		
FED. ROAD DIST. NO.		ILLINOIS	FED. AID PROJECT	

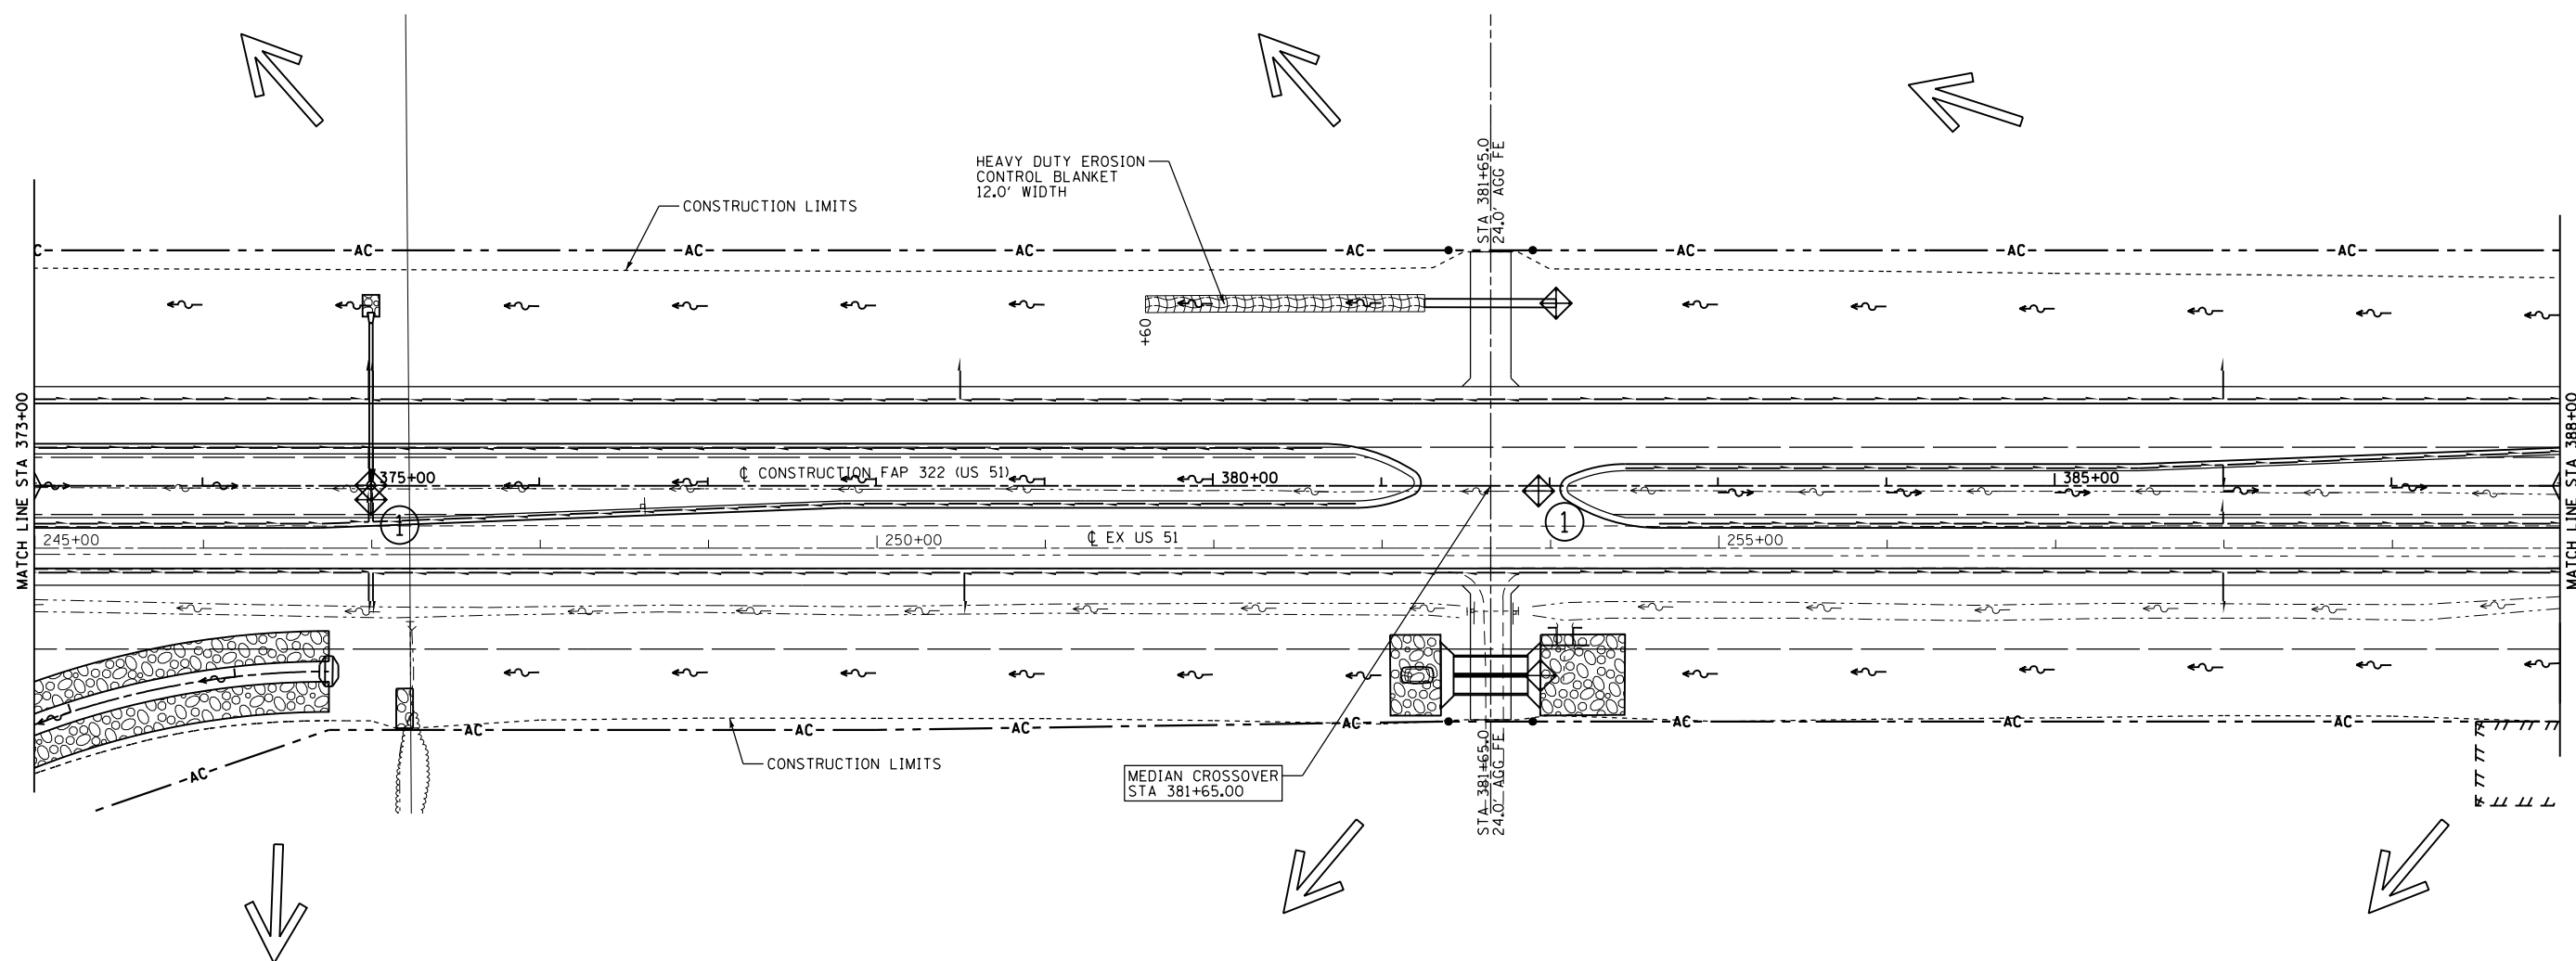

10/5/2012

D:\01\res\010321\1 SOUTH PLANS NEW\4000 Sheets\06\2961-sh1t-erosion_control\06.dgn

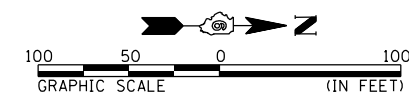

REVISIONS	
NAME	DATE

ILLINOIS DEPARTMENT OF TRANSPORTATION
 STORM WATER POLLUTION
 PREVENTION PLAN
 FAP 322 (US 51)
 SECTION 11-13
 CHRISTIAN COUNTY
 SCALE: 1"=50'
 DATE _____ DRAWN BY SEB
 CHECKED BY _____

FAP 322 (US 51) STA 373+00 TO STA 388+00