



F.A.P. RTE.	SECTION	COUNTY	TOTAL SHEETS	SHEET NO.
322	11-13	CHRISTIAN	437	275
STA.		TO STA.		
FED. ROAD DIST. NO.		ILLINOIS	FED. AID PROJECT	

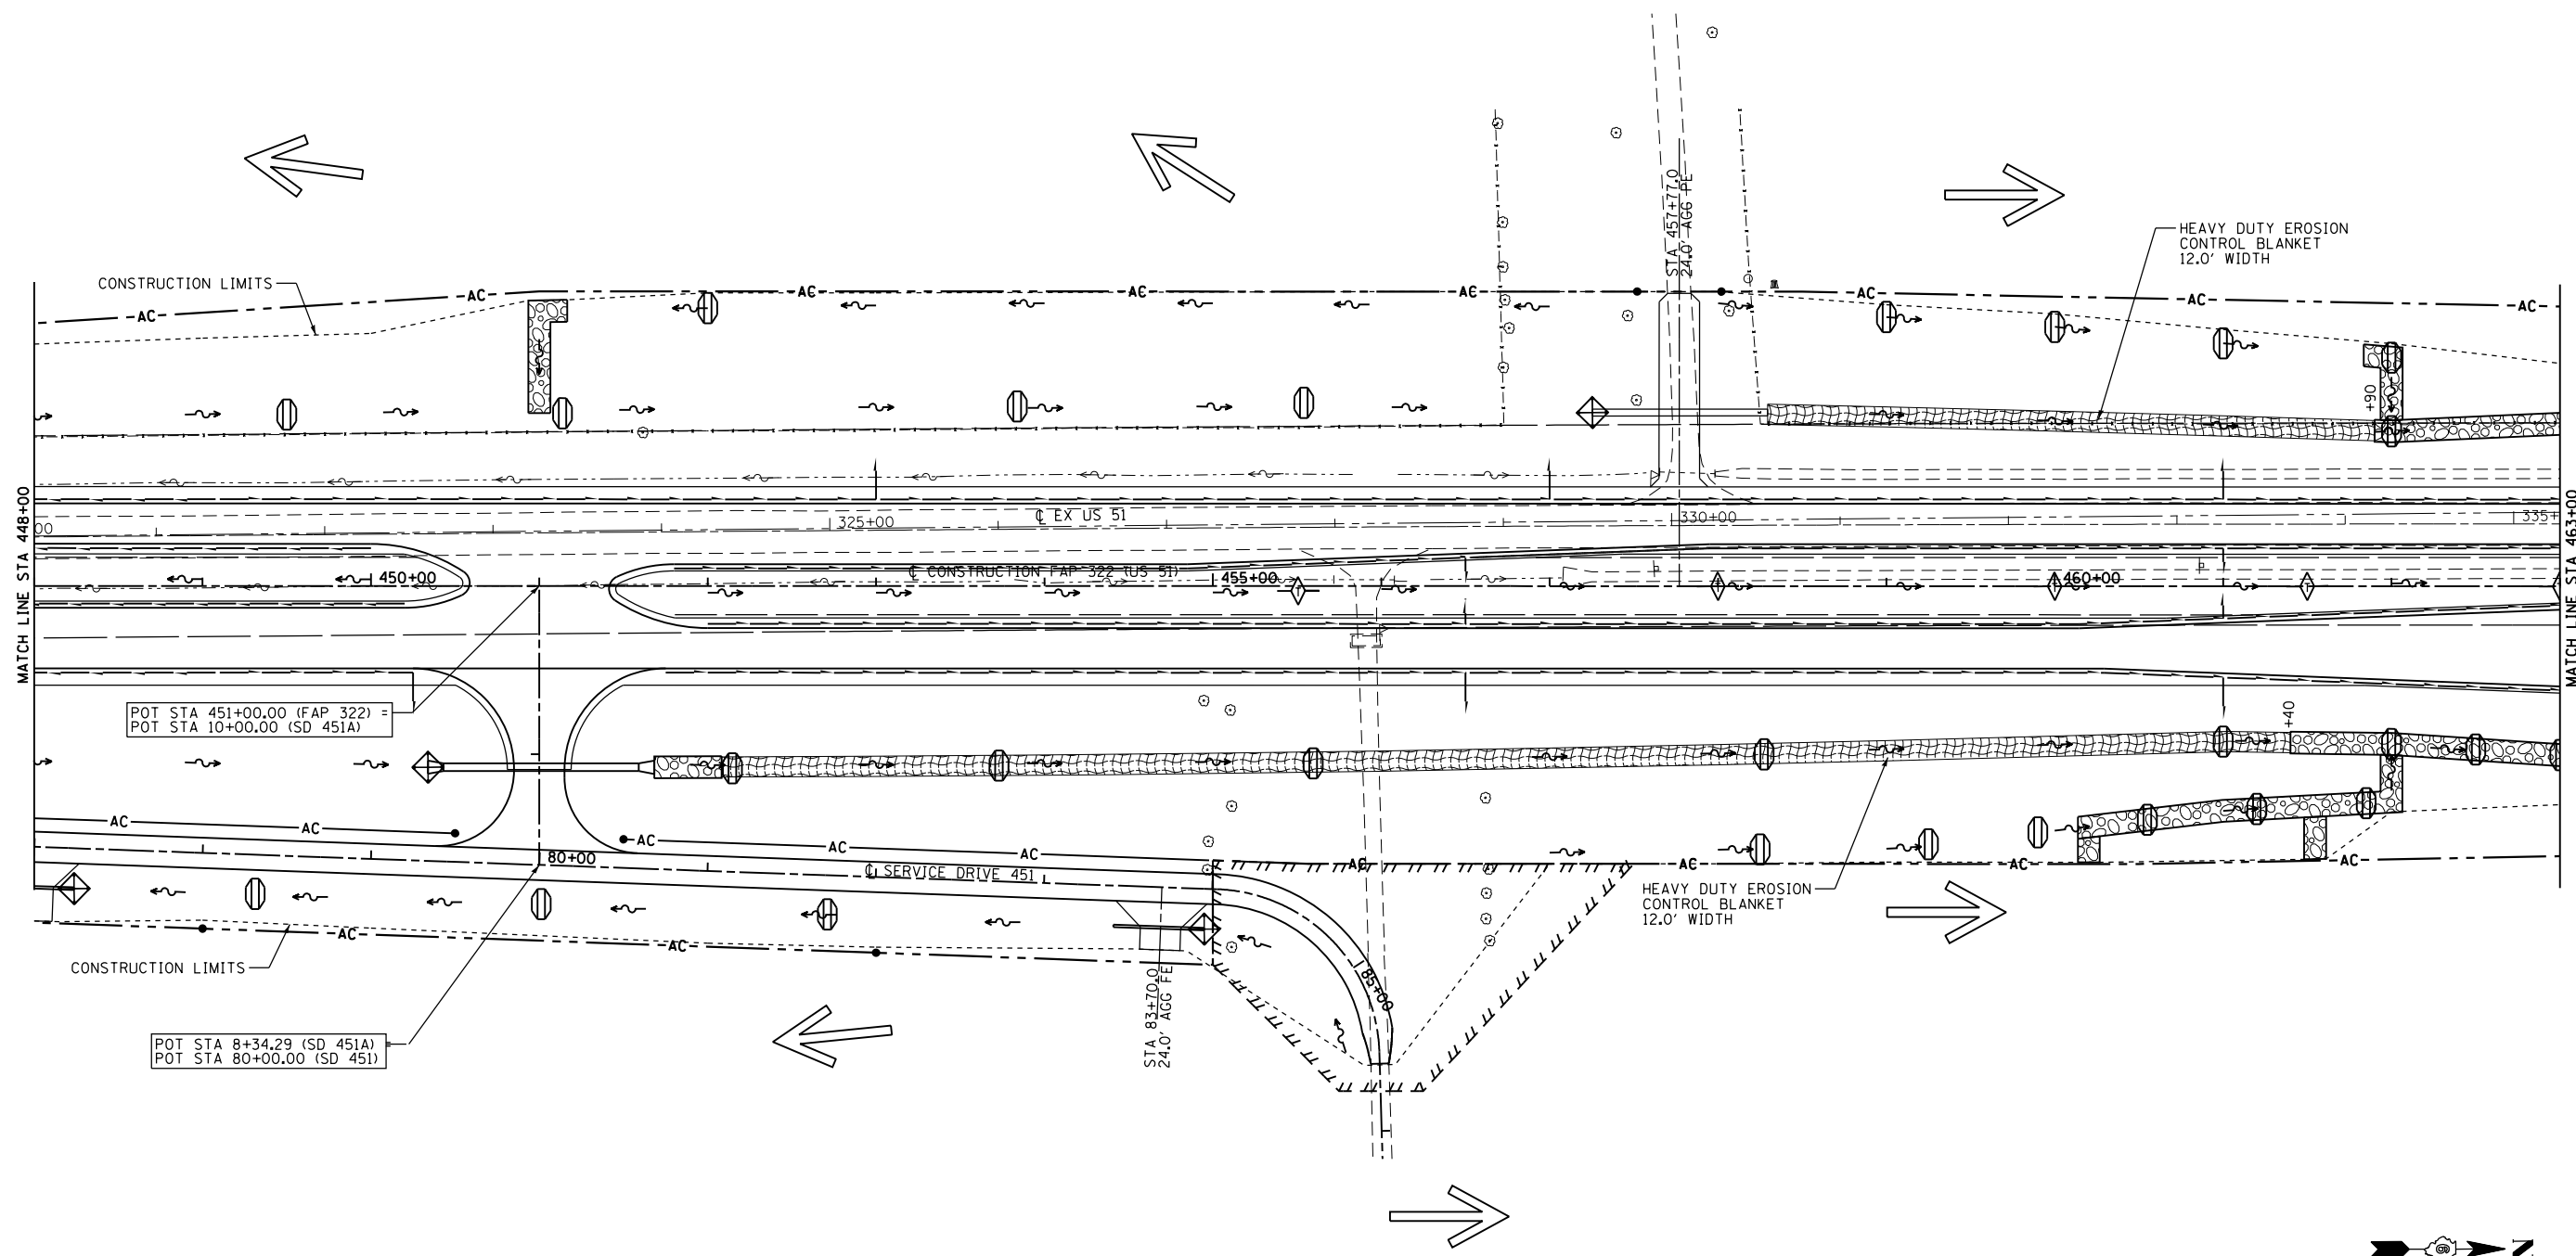

POT STA 451+00.00 (FAP 322) =  
POT STA 10+00.00 (SD 451A)

POT STA 8+34.29 (SD 451A)  
POT STA 80+00.00 (SD 451)

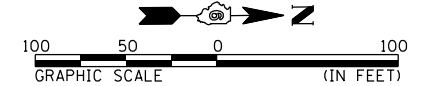

REVISIONS	
NAME	DATE

ILLINOIS DEPARTMENT OF TRANSPORTATION  
STORM WATER POLLUTION  
PREVENTION PLAN  
FAP 322 (US 51)  
SECTION 11-13  
CHRISTIAN COUNTY  
SCALE: 1"=50'  
DATE \_\_\_\_\_ DRAWN BY SEB  
CHECKED BY \_\_\_\_\_

10/5/2012

D:\01\files\010325\1\SO\TH PLANS NEW\CA00 Sheets\06\2961-sh1-erosion\_control\13.dgn