
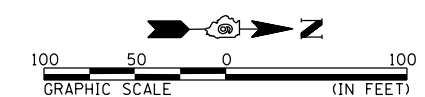


|                     |         |           |                  |           |
|---------------------|---------|-----------|------------------|-----------|
| F.A.P. RTE.         | SECTION | COUNTY    | TOTAL SHEETS     | SHEET NO. |
| 322                 | 11-13   | CHRISTIAN | 437              | 277       |
| STA.                |         | TO STA.   |                  |           |
| FED. ROAD DIST. NO. |         | ILLINOIS  | FED. AID PROJECT |           |

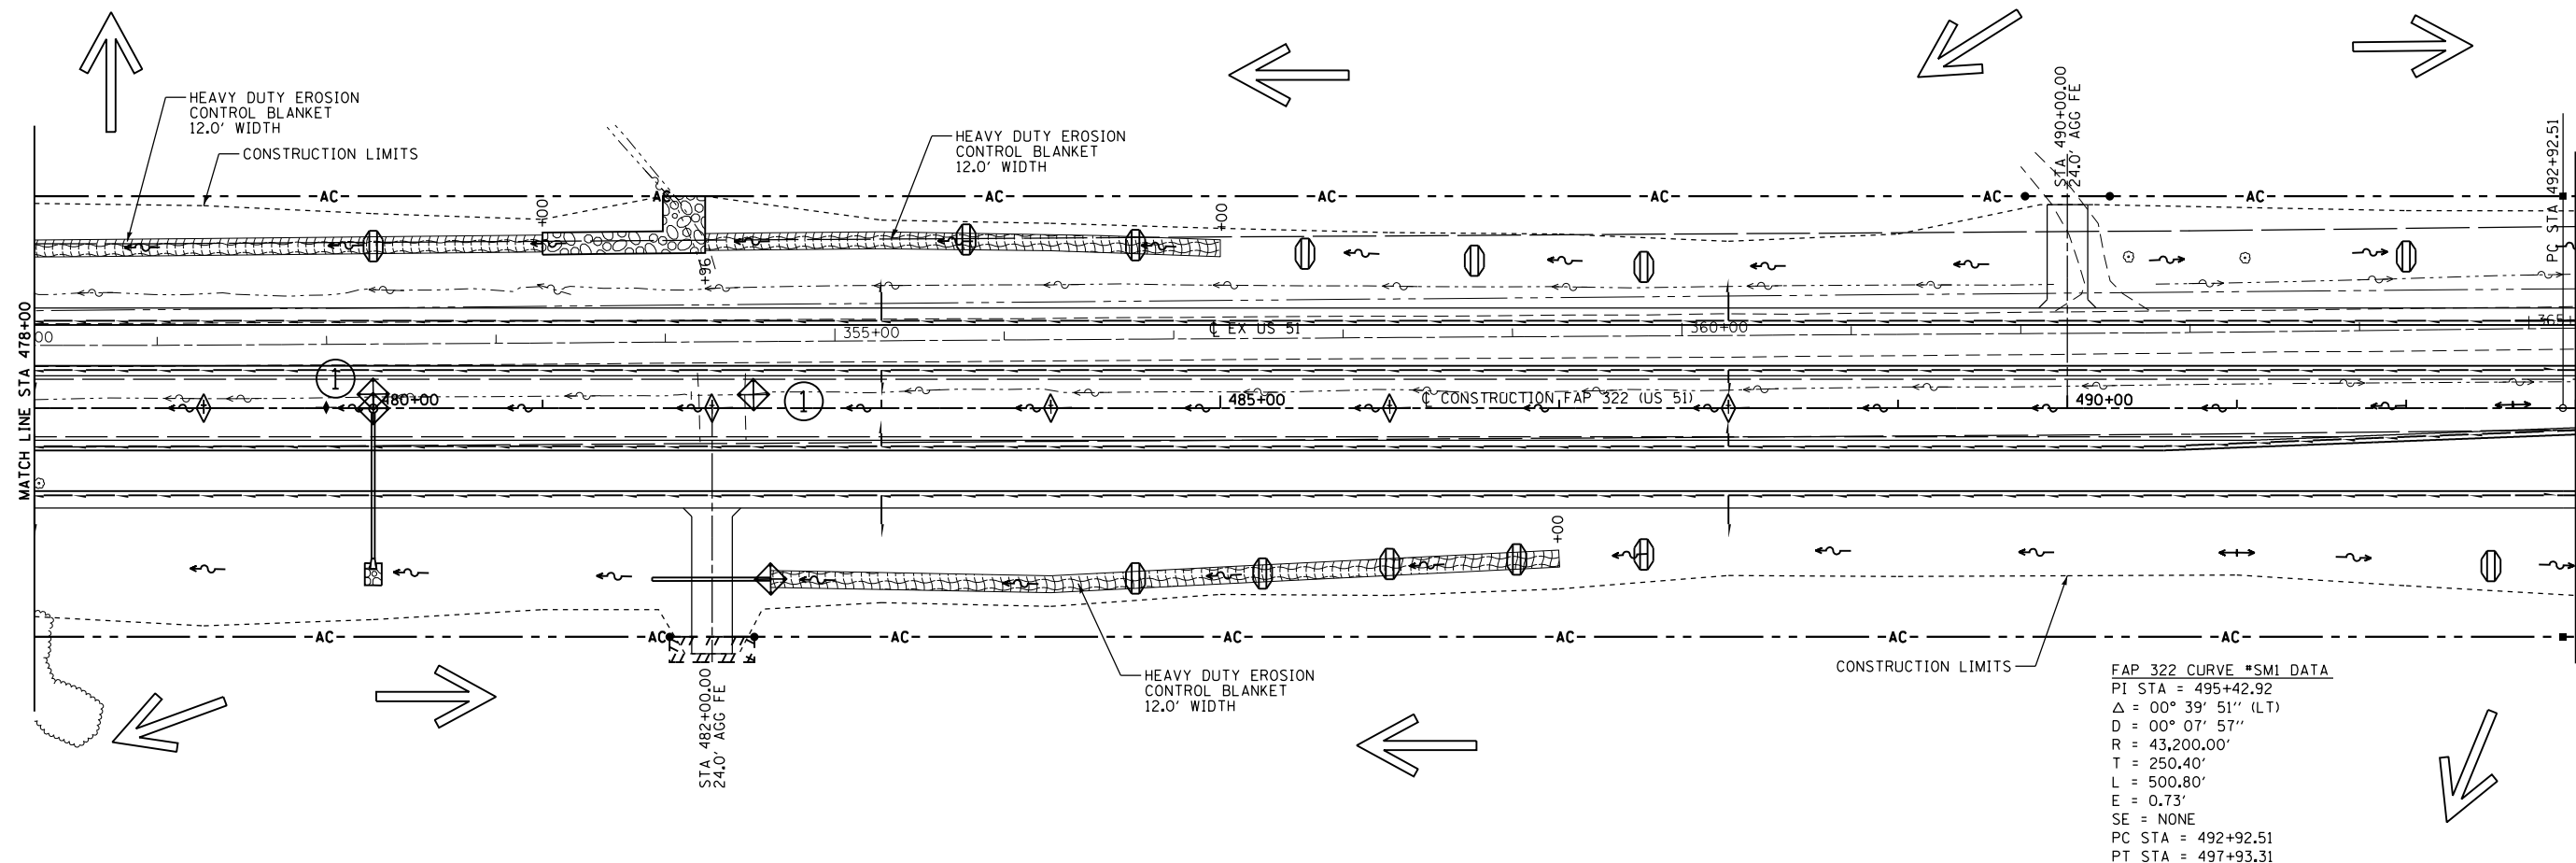

| REVISIONS |      |
|-----------|------|
| NAME      | DATE |
|           |      |
|           |      |
ILLINOIS DEPARTMENT OF TRANSPORTATION  
 STORM WATER POLLUTION  
 PREVENTION PLAN  
 FAP 322 (US 51)  
 SECTION 11-13  
 CHRISTIAN COUNTY

SCALE: 1"=50'  
 DATE: \_\_\_\_\_

DRAWN BY SEB  
 CHECKED BY \_\_\_\_\_

10/5/2012

D:\01\res\010322\1\SOUTH PLANS NEW\ACDD Sheets\06\2\061-sh1t-erosion\_control\15.dgn