
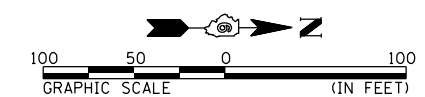


F.A.P. RTE.	SECTION	COUNTY	TOTAL SHEETS	SHEET NO.
322	11-13	CHRISTIAN	437	278
STA.		TO STA.		
FED. ROAD DIST. NO.		ILLINOIS	FED. AID PROJECT	

FAP 322 CURVE \*SMI DATA  
 PI STA = 495+42.92  
 $\Delta = 0^\circ 39' 51''$  (LT)  
 $D = 0^\circ 7' 57''$   
 $R = 43,200.00'$   
 $T = 250.40'$   
 $L = 500.80'$   
 $E = 0.73'$   
 SE = NONE  
 PC STA = 492+92.51  
 PT STA = 497+93.31

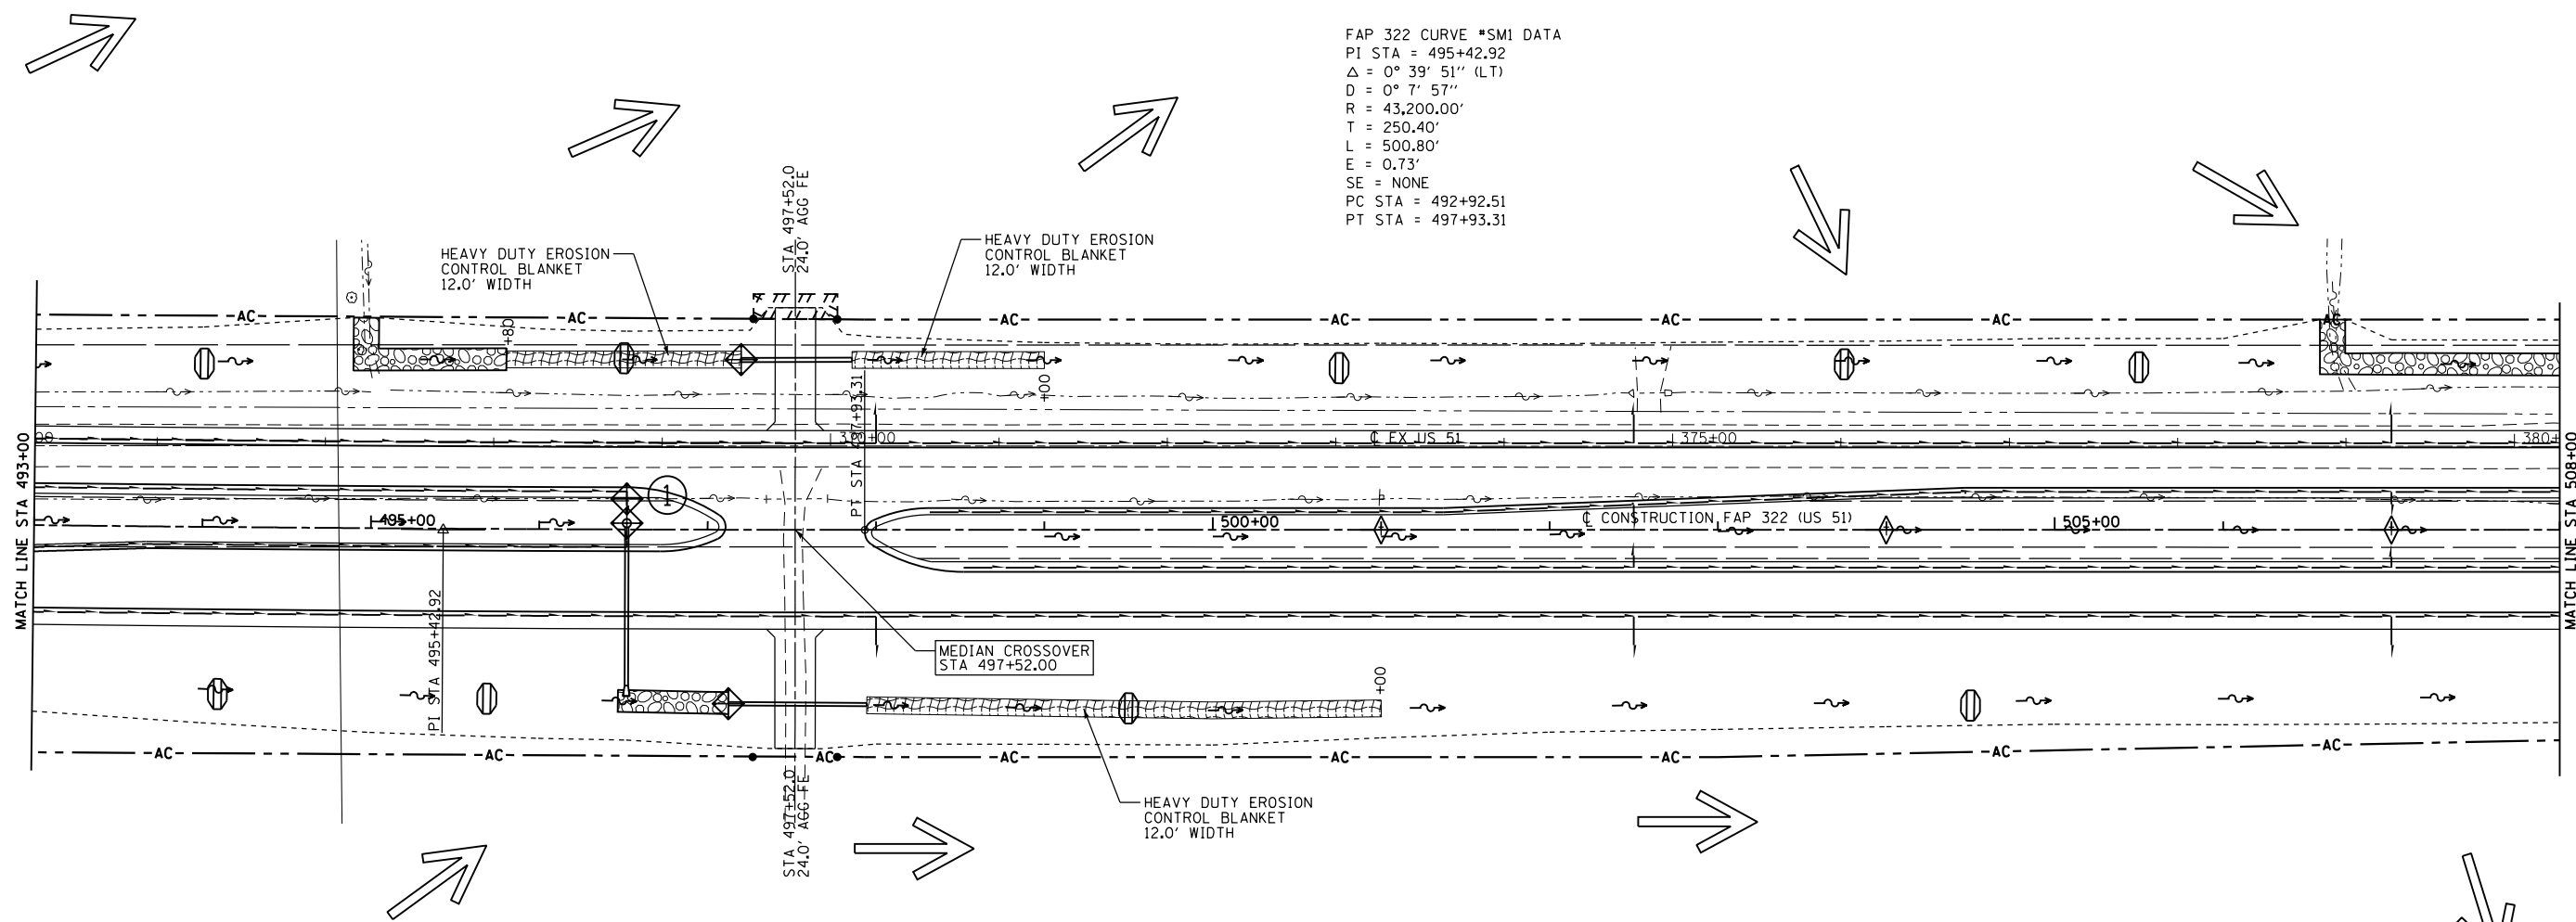

REVISIONS	
NAME	DATE

ILLINOIS DEPARTMENT OF TRANSPORTATION  
 STORM WATER POLLUTION  
 PREVENTION PLAN  
 FAP 322 (US 51)  
 SECTION 11-13  
 CHRISTIAN COUNTY  
 SCALE: 1"=50'  
 DATE: \_\_\_\_\_ DRAWN BY: SEB  
 CHECKED BY: \_\_\_\_\_

FAP 322 (US 51) STA 493+00 TO STA 508+00

10/5/2012

G:\01\res\01032\1\SO\TH PLANS NEW\CA00\_Sheets\06\2961-sh1t-erosion\_control\16.dgn