



F.A.P. RTE.	SECTION	COUNTY	TOTAL SHEETS	SHEET NO.
322	11-13	CHRISTIAN	437	279
STA.		TO STA.		
FED. ROAD DIST. NO.		ILLINOIS FED. AID PROJECT		

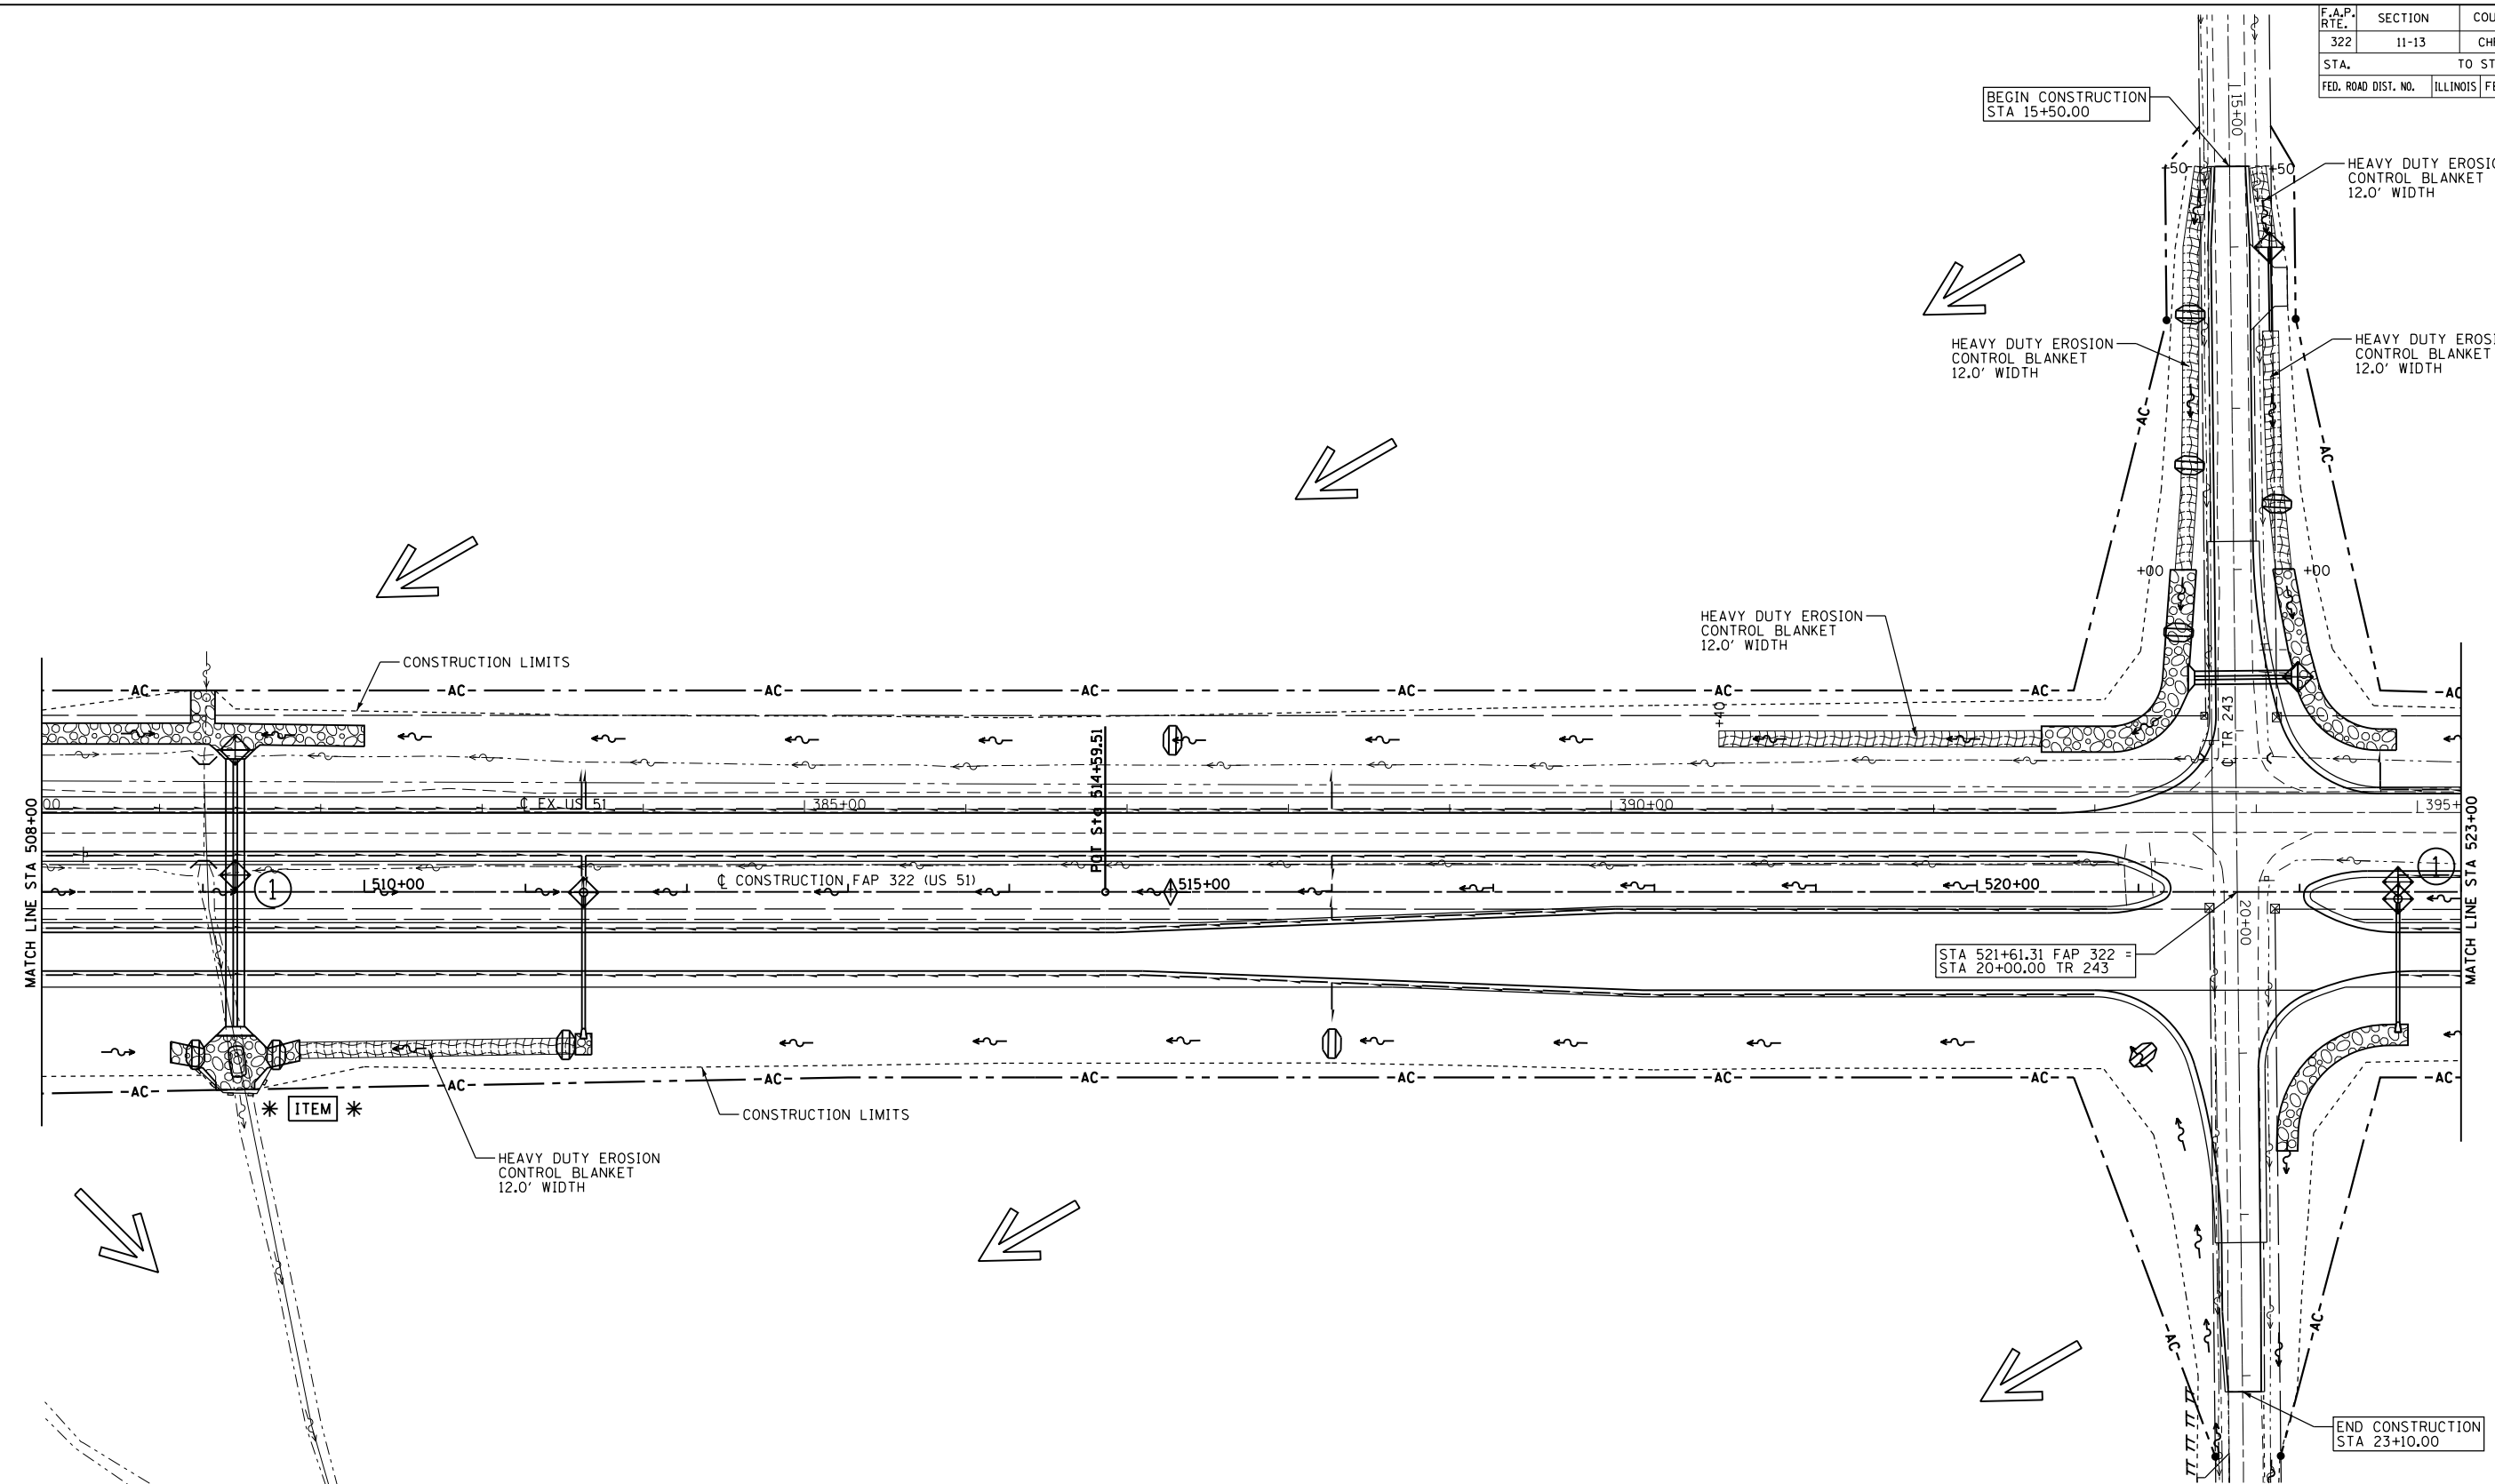

10/5/2012

D:\01\res\010329\1 SOUTH NEW V4000 Sheets\06\2961-sh1-erosion\_control\17.dgn

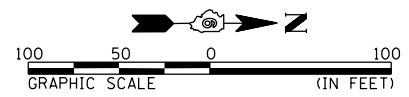

REVISIONS	
NAME	DATE

ILLINOIS DEPARTMENT OF TRANSPORTATION  
 STORM WATER POLLUTION  
 PREVENTION PLAN  
 FAP 322 (US 51)  
 SECTION 11-13  
 CHRISTIAN COUNTY

SCALE: 1"=50'  
 DATE: \_\_\_\_\_ DRAWN BY SEB  
 CHECKED BY \_\_\_\_\_

FAP 322 (US 51) STA 508+00 TO STA 523+00