



F.A.P. RTE.	SECTION	COUNTY	TOTAL SHEETS	SHEET NO.
322	11-13	CHRISTIAN	437	280
STA.		TO STA.		
FED. ROAD DIST. NO.		ILLINOIS	FED. AID PROJECT	

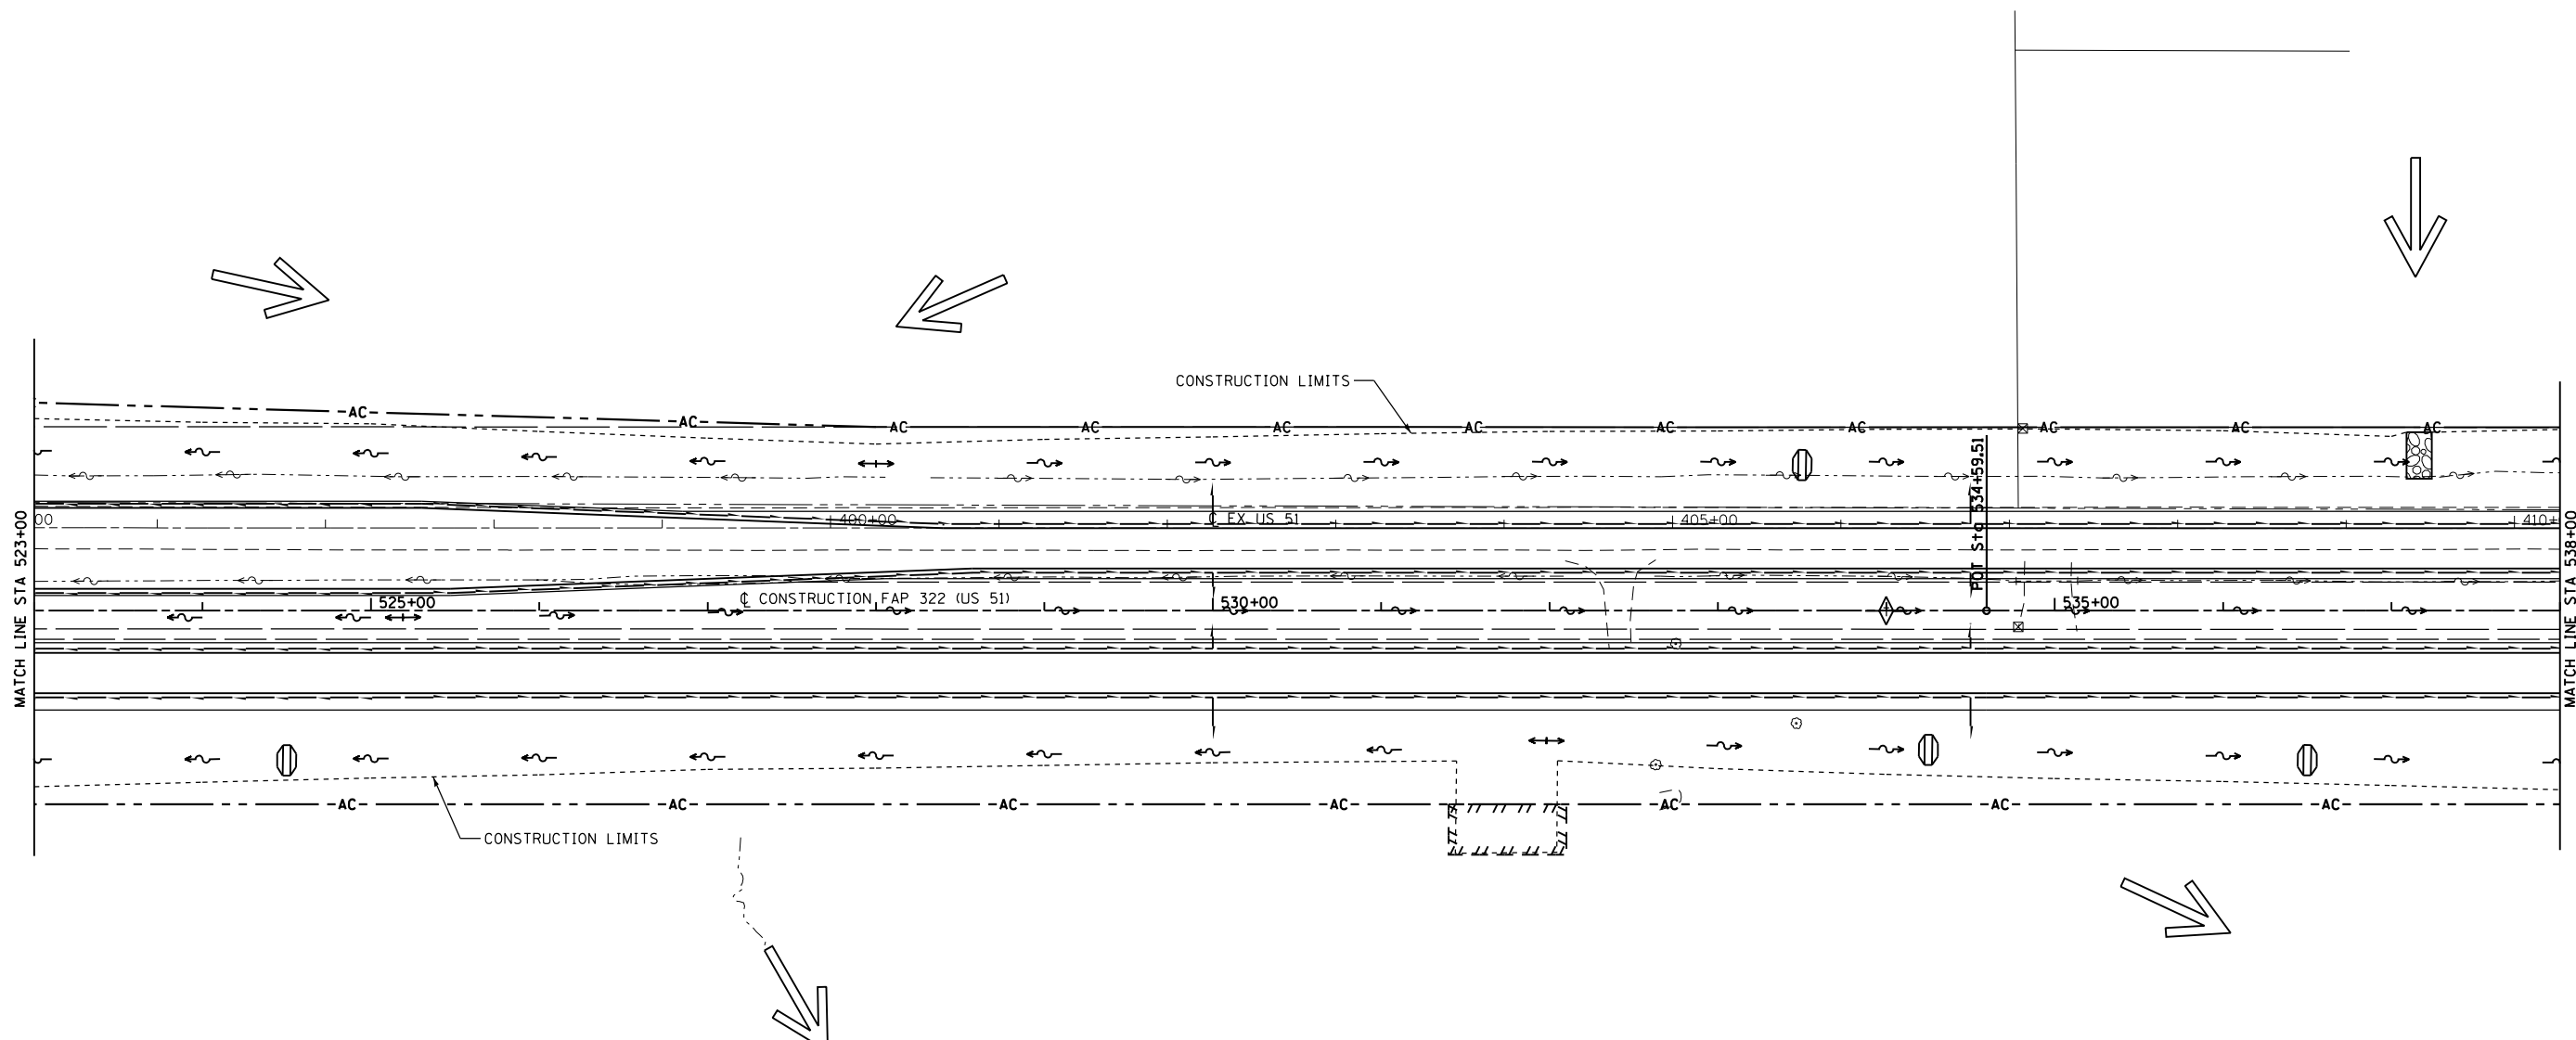

10/5/2012

G:\01\res\010321\1 SOUTH NEW VADDD Sheets\067281-shl-erosion_control18.dgn

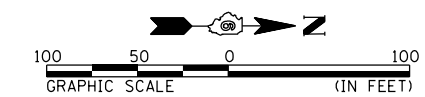

REVISIONS	
NAME	DATE

ILLINOIS DEPARTMENT OF TRANSPORTATION
 STORM WATER POLLUTION
 PREVENTION PLAN
 FAP 322 (US 51)
 SECTION 11-13
 CHRISTIAN COUNTY

SCALE: 1"=50'
 DATE: _____

DRAWN BY SEB
 CHECKED BY _____

FAP 322 (US 51) STA 523+00 TO STA 538+00