



F.A.P. RTE.	SECTION	COUNTY	TOTAL SHEETS	SHEET NO.
322	11-13	CHRISTIAN	437	281
STA.		TO STA.		
FED. ROAD DIST. NO.		ILLINOIS	FED. AID PROJECT	

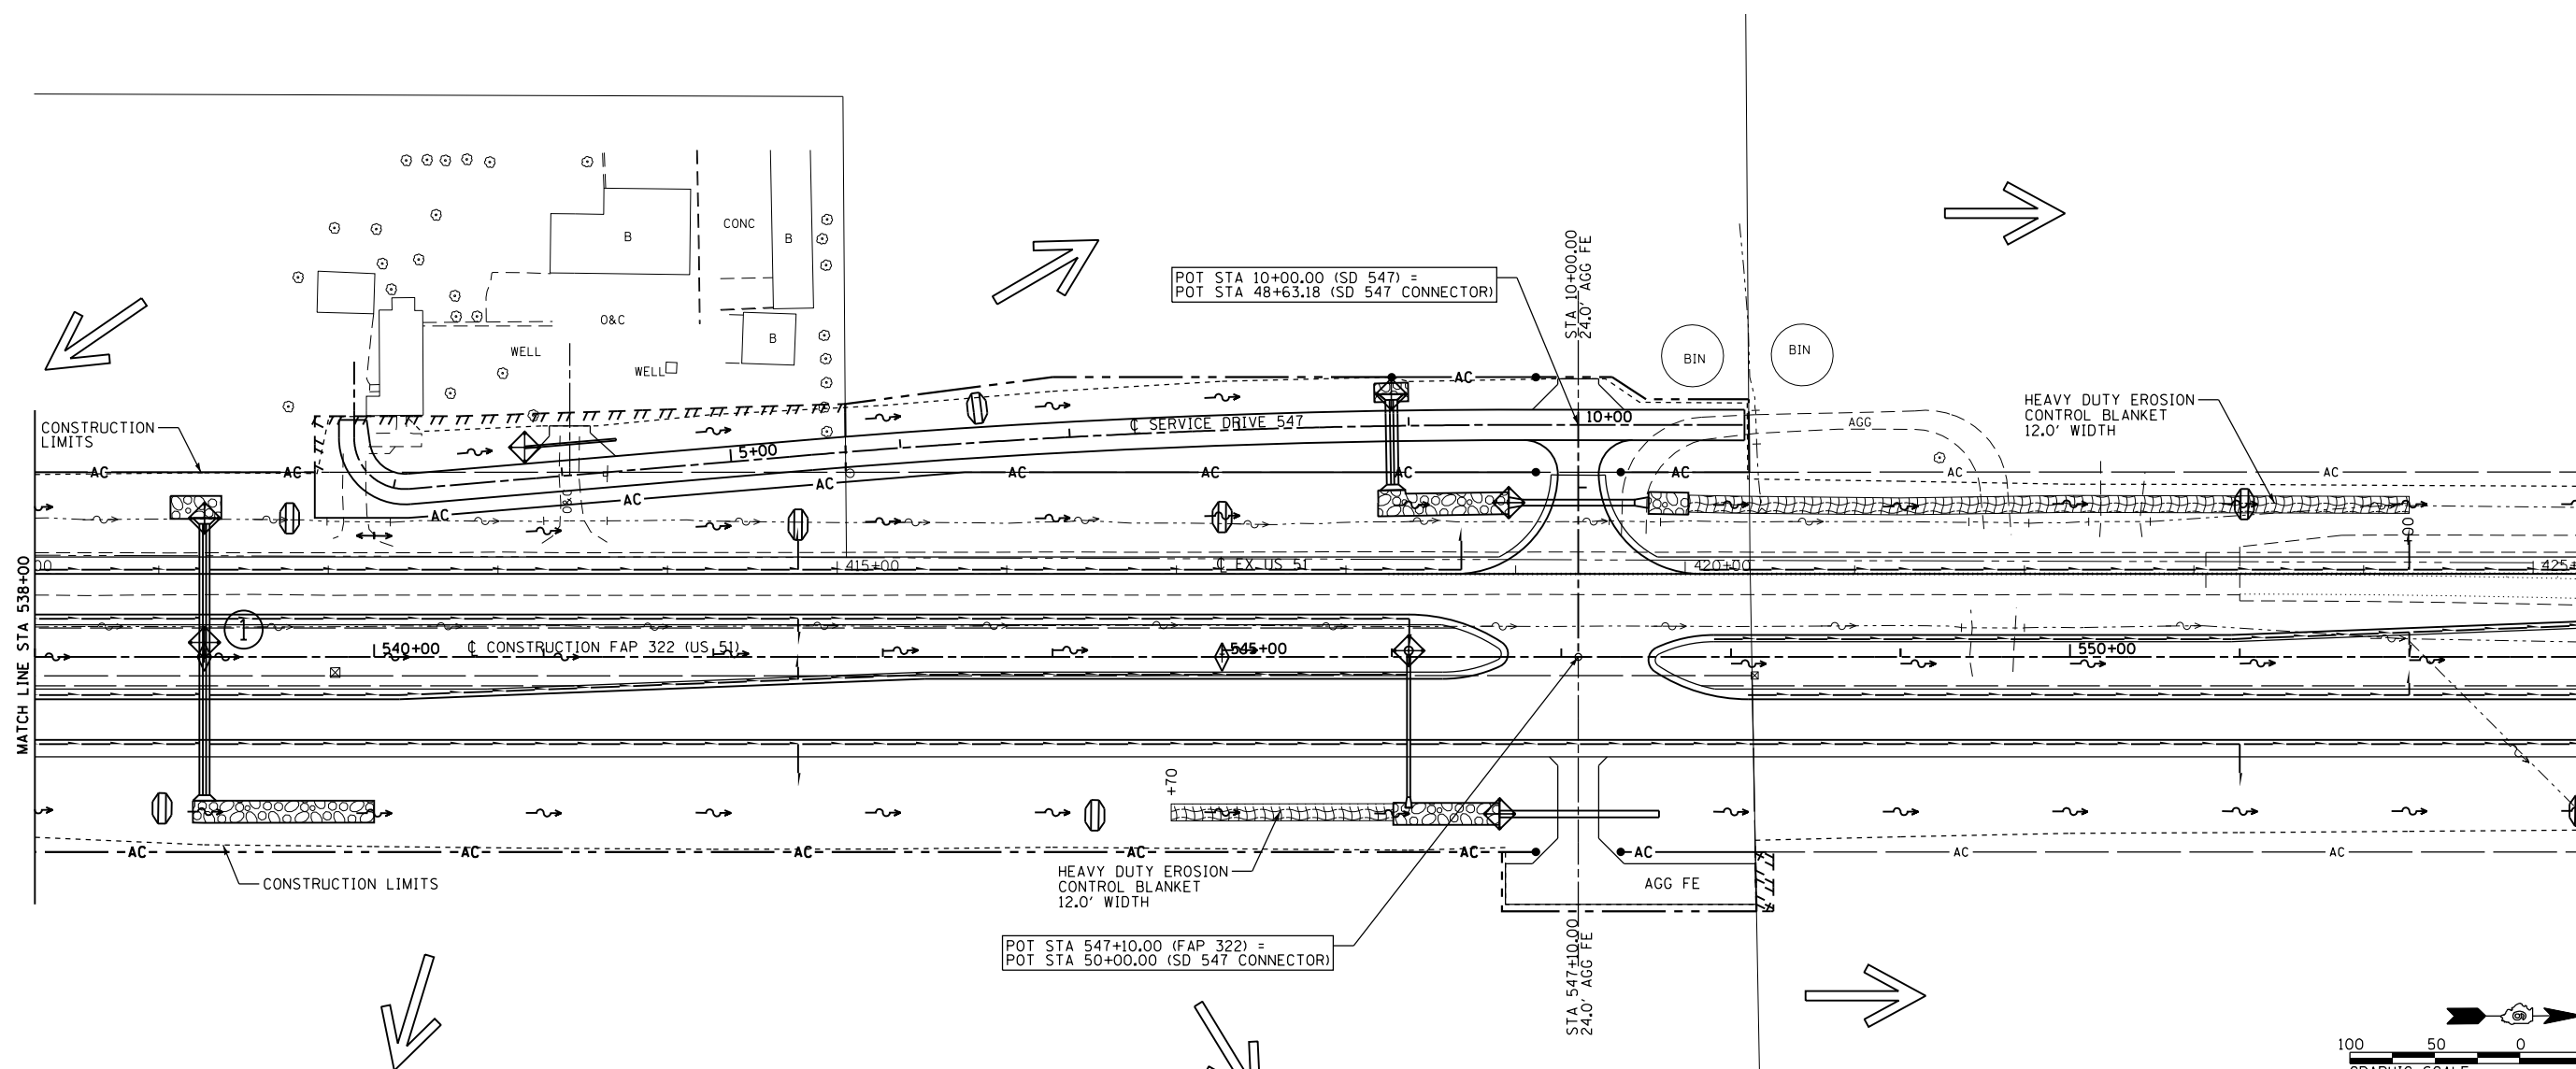

10/5/2012

D:\01\res\010321\50UTH PLANS NEW\CA00 - Sheets\06\281-sh-stormwater_control\19.dwg

REVISIONS	
NAME	DATE

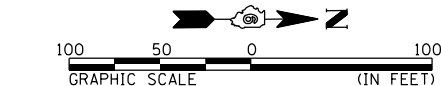

ILLINOIS DEPARTMENT OF TRANSPORTATION
 STORM WATER POLLUTION
 PREVENTION PLAN
 FAP 322 (US 51)
 SECTION 11-13
 CHRISTIAN COUNTY

SCALE: 1"=50'
 DATE: _____ DRAWN BY: SEB
 CHECKED BY: _____

FAP 322 (US 51) STA 538+00 TO STA 553+00