



F.A.P. RTE.	SECTION	COUNTY	TOTAL SHEETS	SHEET NO.
322	11-13	CHRISTIAN	437	292
STA.		TO STA.		
FED. ROAD DIST. NO.		ILLINOIS FED. AID PROJECT		

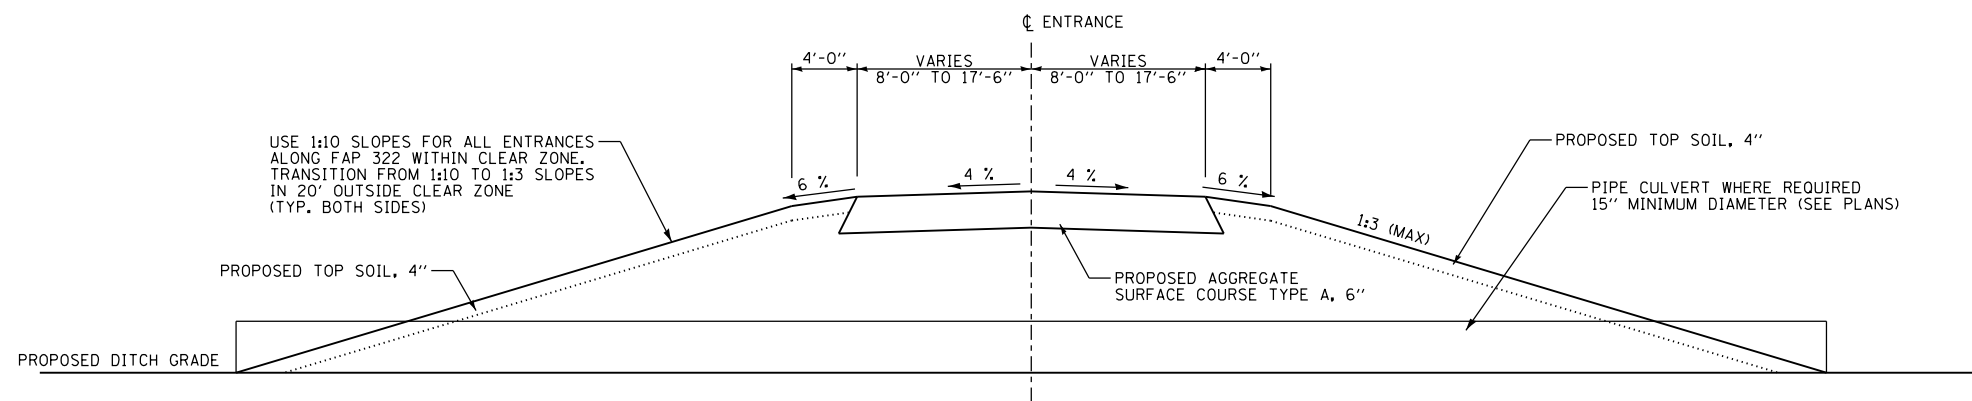

TYPICAL SECTION (PRIVATE / FIELD ENTRANCE)

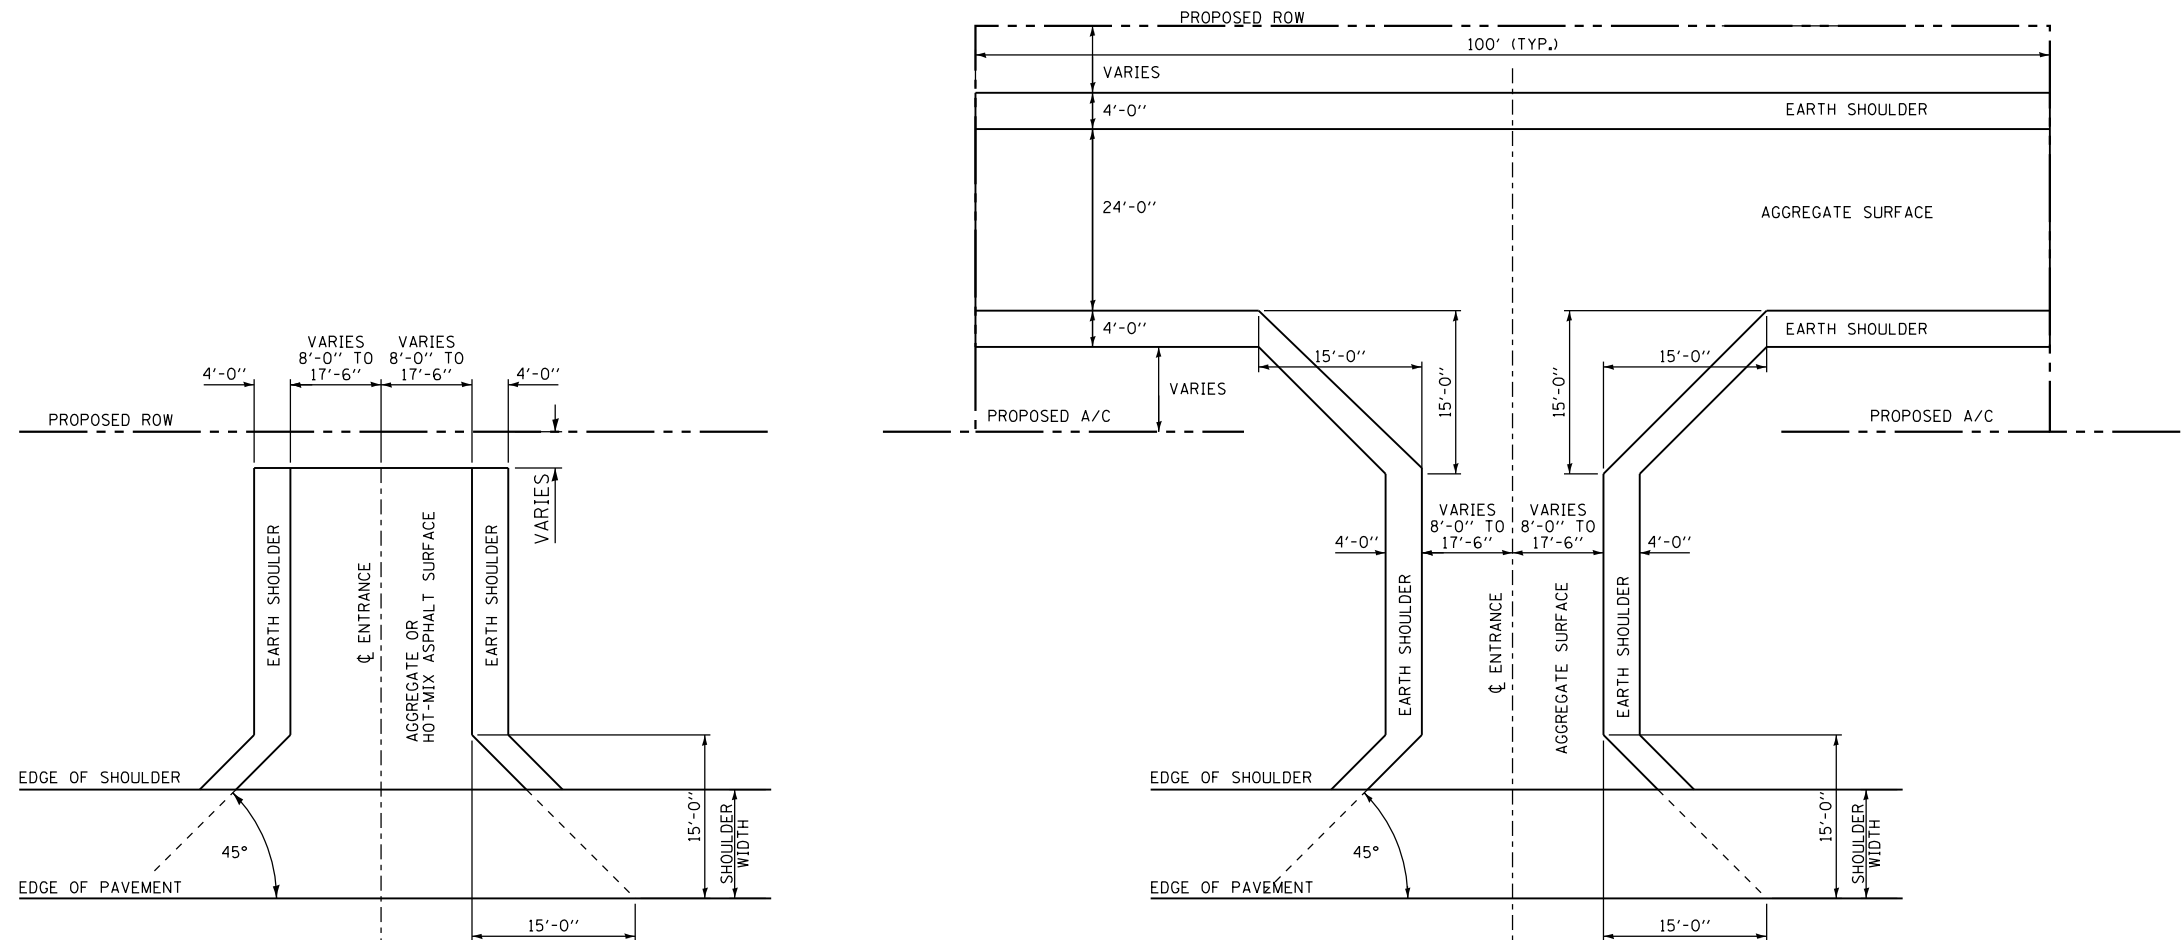

PRIVATE & FIELD ENTRANCE PLAN DETAIL
SINGLE ENTRANCE

PRIVATE & FIELD ENTRANCE PLAN DETAIL
DUAL ENTRANCE

PROPOSED FAP 322

REVISIONS	
NAME	DATE

ILLINOIS DEPARTMENT OF TRANSPORTATION
MISCELLANEOUS DETAILS -
ENTRANCES - EXPRESSWAY
FAP 322 (US 51)
SECTION 11-13
CHRISTIAN COUNTY

SCALE: None DRAWN BY SEB
DATE 8/27/07 CHECKED BY EBB

10/5/2012

G:\01\res\010329\1 SOUTH PLANS NEW\CADDD_Sheets\06\2961-ent-ent.dwg