


F.A.P. RTE.	SECTION	COUNTY	TOTAL SHEETS	SHEET NO.
322	11-13	CHRISTIAN	437	294
STA.		TO STA.		
FED. ROAD DIST. NO.	ILLINOIS	FED. AID PROJECT		

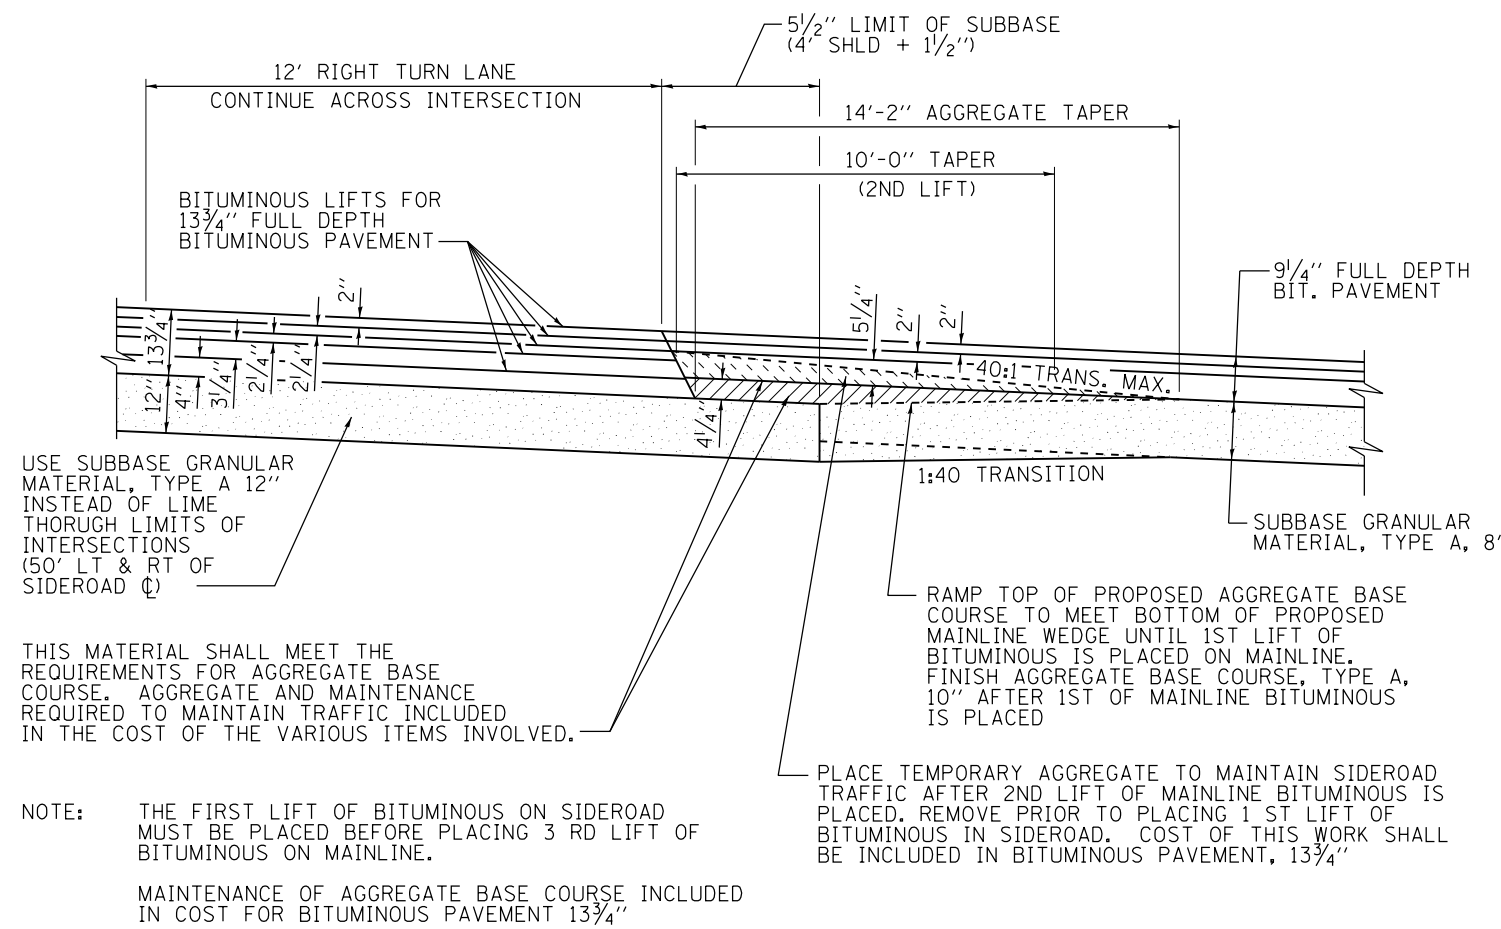


USE SUBBASE GRANULAR MATERIAL, TYPE A 12\"/>

THIS MATERIAL SHALL MEET THE REQUIREMENTS FOR AGGREGATE BASE COURSE, AGGREGATE AND MAINTENANCE REQUIRED TO MAINTAIN TRAFFIC INCLUDED IN THE COST OF THE VARIOUS ITEMS INVOLVED.

NOTE: THE FIRST LIFT OF BITUMINOUS ON SIDEROAD MUST BE PLACED BEFORE PLACING 3 RD LIFT OF BITUMINOUS ON MAINLINE.

MAINTENANCE OF AGGREGATE BASE COURSE INCLUDED IN COST FOR BITUMINOUS PAVEMENT 13 3/4\"/>


MAINLINE/SIDEROAD STAGED CONSTRUCTION TRANSITION
N.T.S.

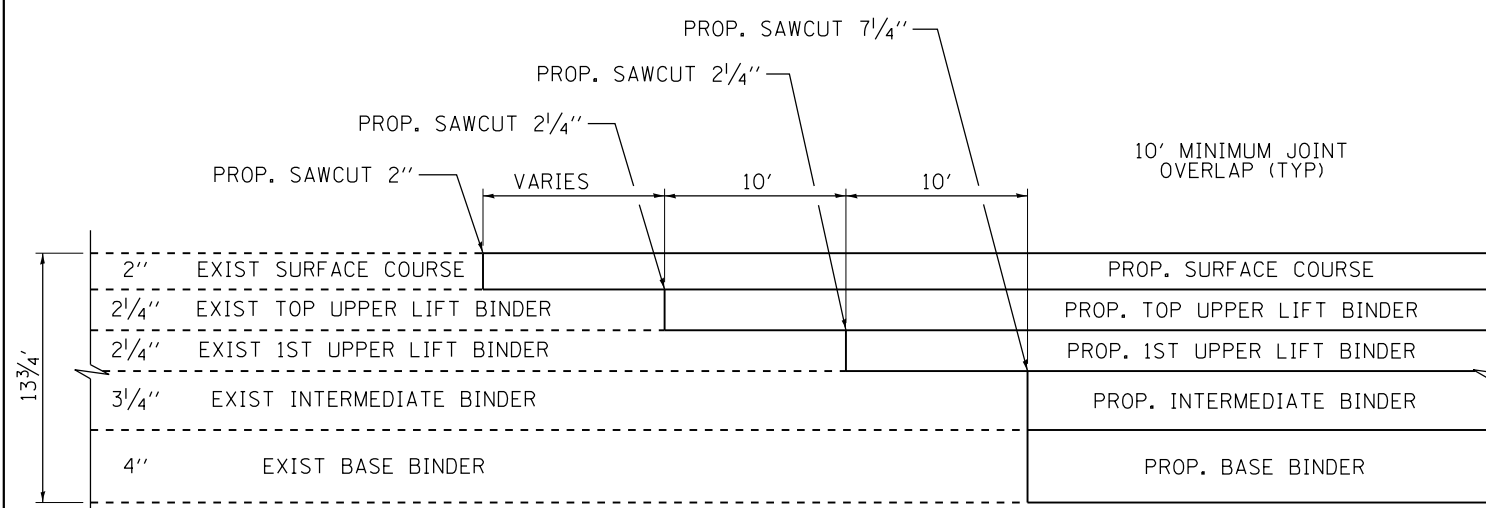

BUTT JOINT AT FULL-DEPTH PAVEMENT STUBS

LOCATIONS: STA 555+00.00 NORTHBOUND
STA 564+66.00 SOUTHBOUND

NOTE: COST FOR SAW CUTS AND ADDITIONAL BITUMINOUS MATERIALS NECESSARY TO COMPLETE THE BUTT JOINT SHALL BE CONSIDERED INCLUDED IN THE COST OF THE PAVING ITEMS THIS WORK IS ASSOCIATED WITH.

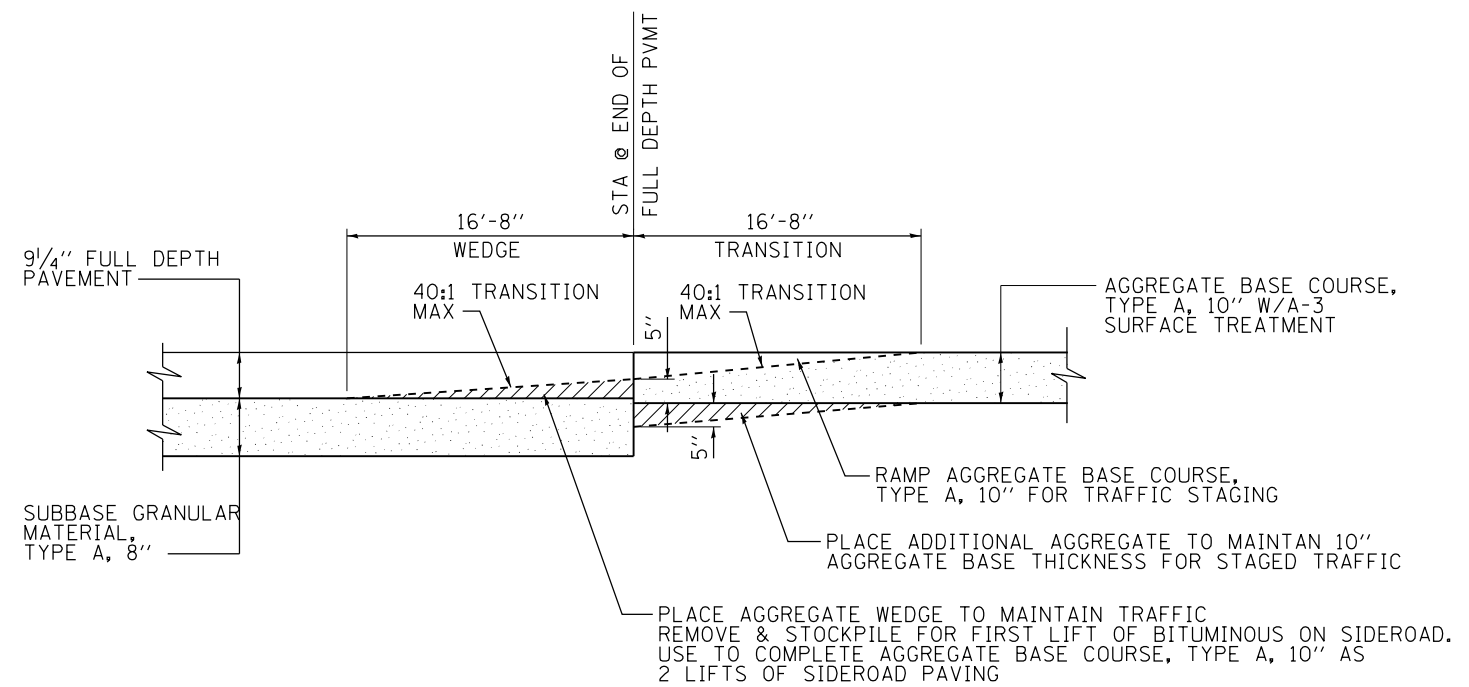

PLACE AGGREGATE WEDGE TO MAINTAIN TRAFFIC REMOVE & STOCKPILE FOR FIRST LIFT OF BITUMINOUS ON SIDEROAD. USE TO COMPLETE AGGREGATE BASE COURSE, TYPE A, 10\"/>

SIDEROAD BITUMINOUS / A-3 SURFACE STAGED CONSTRUCTION TRANSITION
N.T.S.

REVISIONS	
NAME	DATE

ILLINOIS DEPARTMENT OF TRANSPORTATION
MISCELLANEOUS DETAILS -
FIELD TILE & PIPE TEE PLUG
FAP 322 (US 51)
SECTION 11-13
CHRISTIAN COUNTY

SCALE: None DRAWN BY DIST. 6
DATE CHECKED BY

10/5/2012

D:\01\res\010329\1 SOUTH - NEW\CA00 - Sheets\06\2961-ant-cha-tail\1.dgn