


|                     |         |           |                  |           |
|---------------------|---------|-----------|------------------|-----------|
| F.A. RTE.           | SECTION | COUNTY    | TOTAL SHEETS     | SHEET NO. |
| 322                 | 11-13   | CHRISTIAN | 437              | 308       |
| STA.                |         | TO STA.   |                  |           |
| FED. ROAD DIST. NO. |         | ILLINOIS  | FED. AID PROJECT |           |

|              |      |
|--------------|------|
| FINAL SURVEY | DATE |
| SURVEYED     | BY   |
| NOTE BOOK    |      |
| TEMPLATE     |      |
| AREAS        |      |
| CHECKED      |      |
| NO.          |      |

|                 |      |
|-----------------|------|
| ORIGINAL SURVEY | DATE |
| SURVEYED        | BY   |
| NOTE BOOK       |      |
| TEMPLATE        |      |
| AREAS           |      |
| CHECKED         |      |
| NO.             |      |

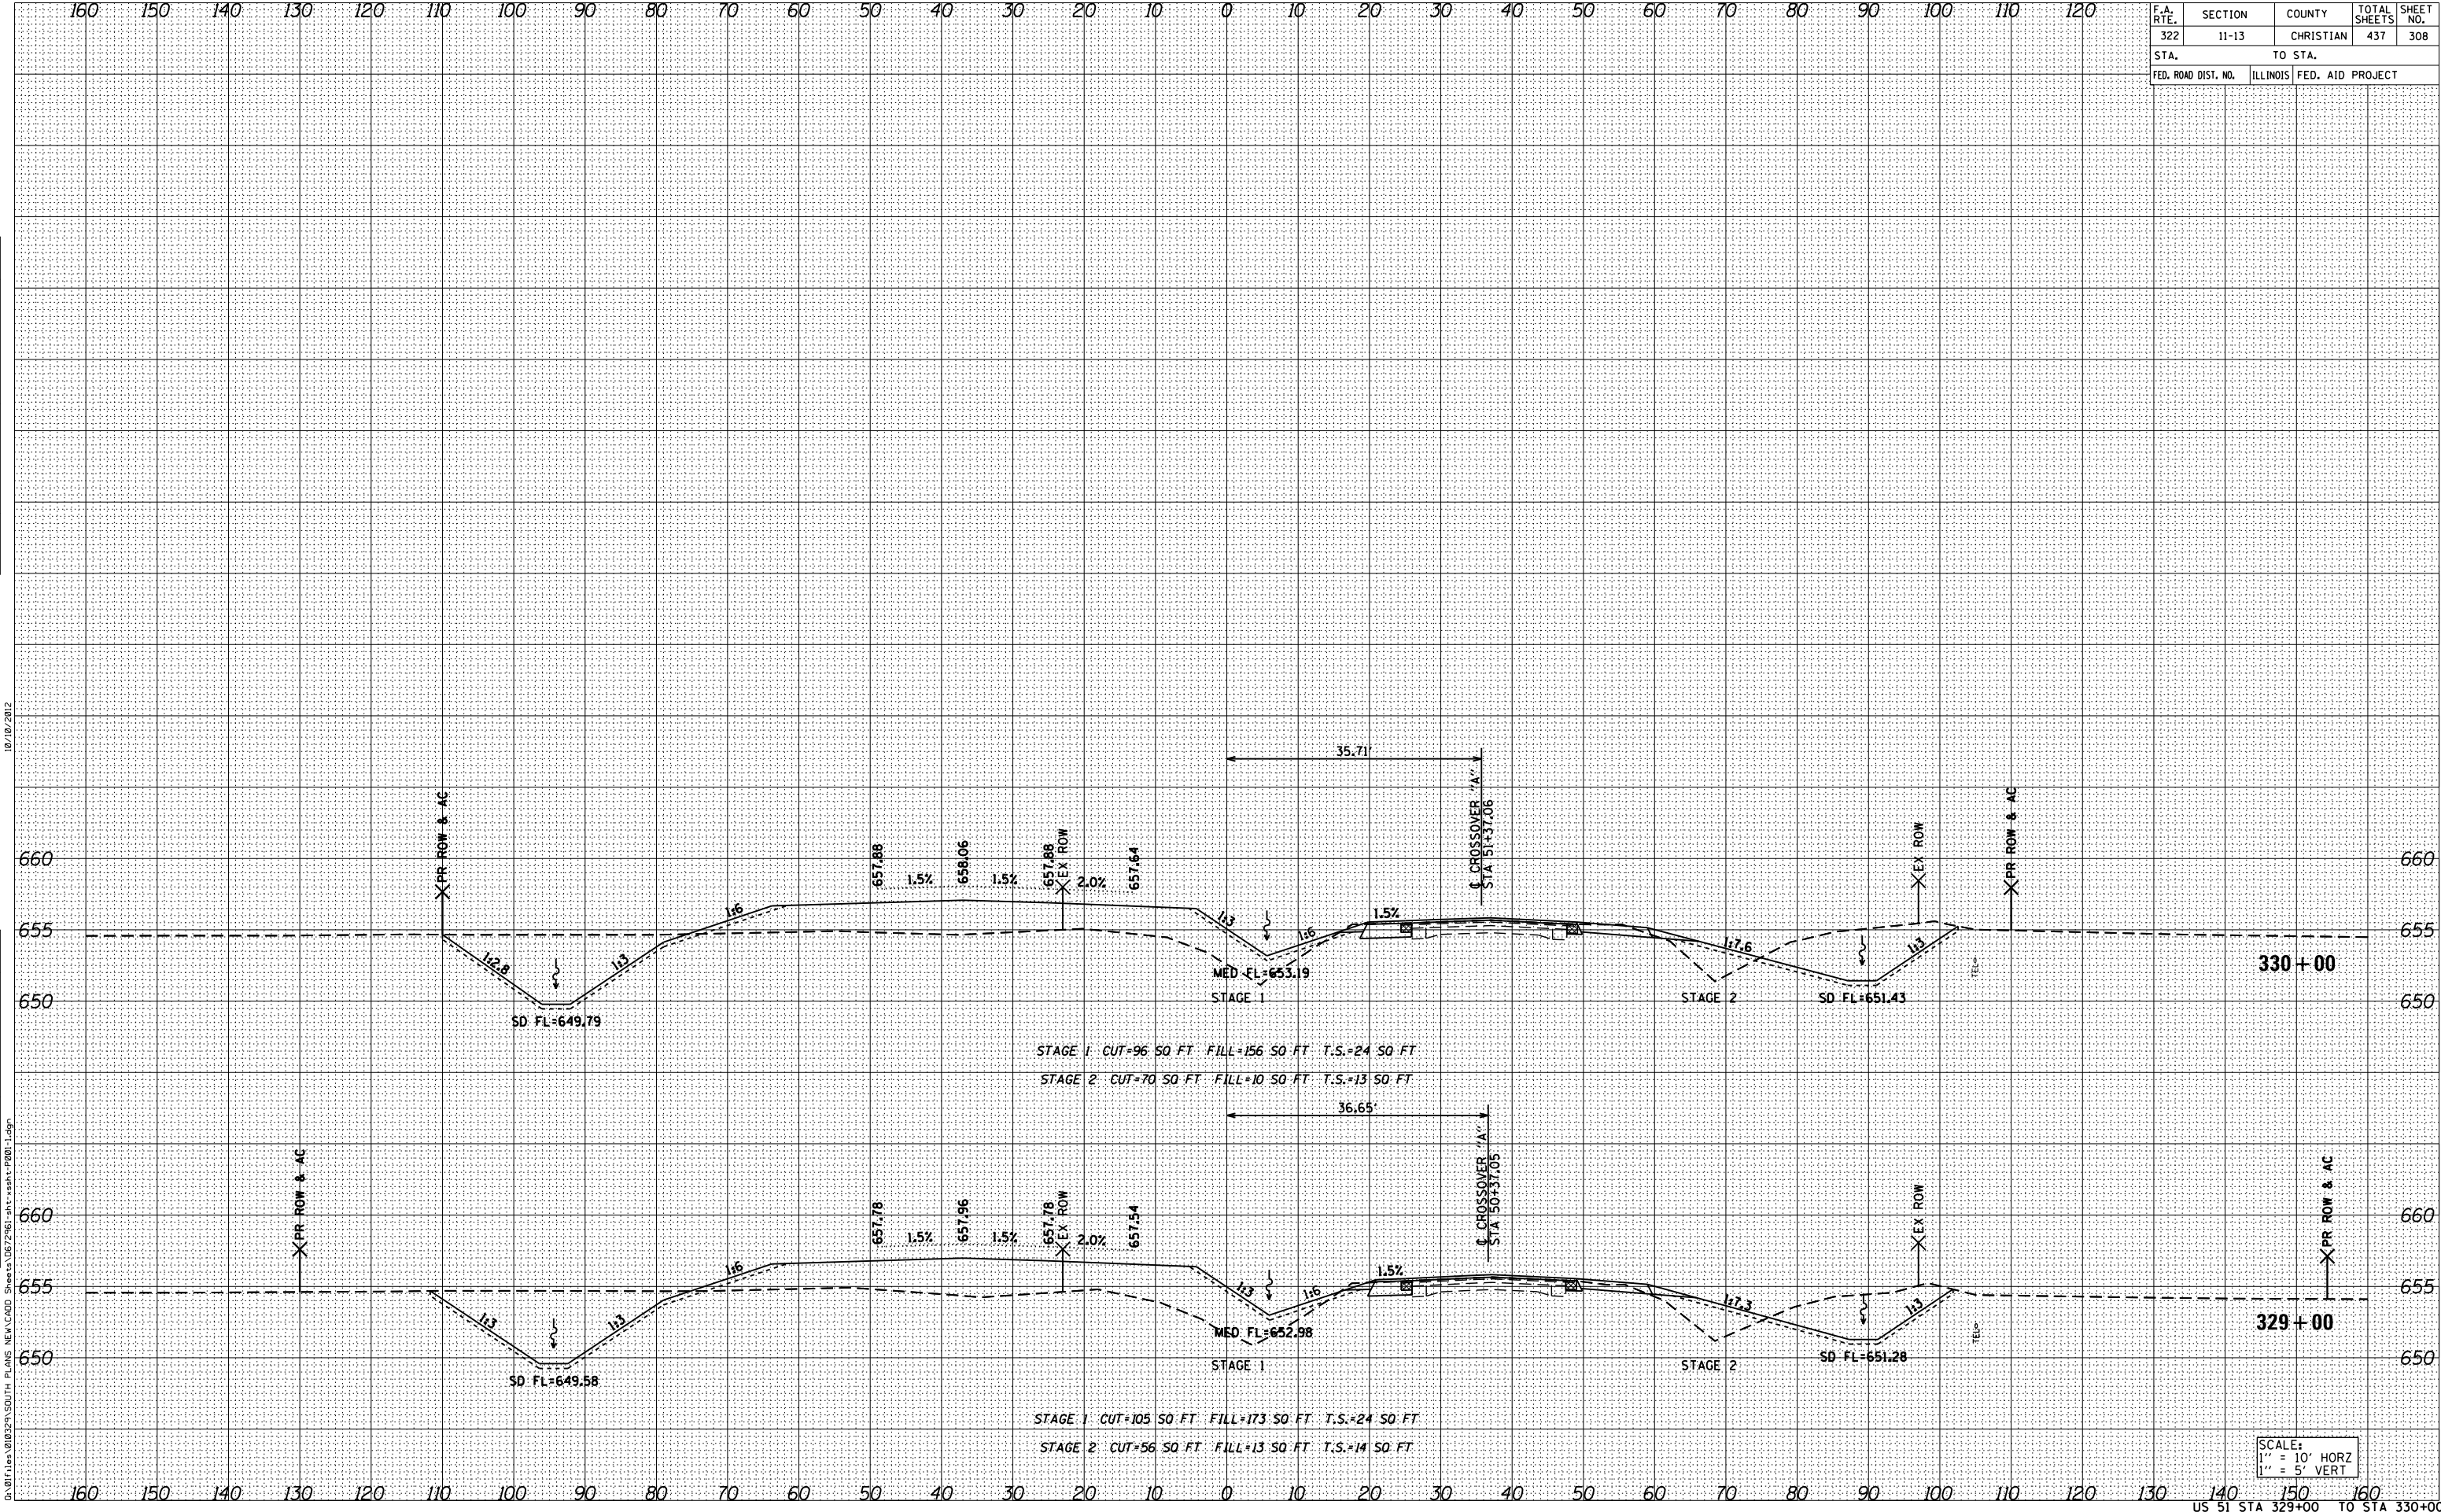

SCALE:  
1" = 10' HORZ  
1" = 5' VERT