


F.A. RTE.	SECTION	COUNTY	TOTAL SHEETS	SHEET NO.
322	11-13	CHRISTIAN	437	315
STA.		TO STA.		
FED. ROAD DIST. NO.		ILLINOIS FED. AID PROJECT		

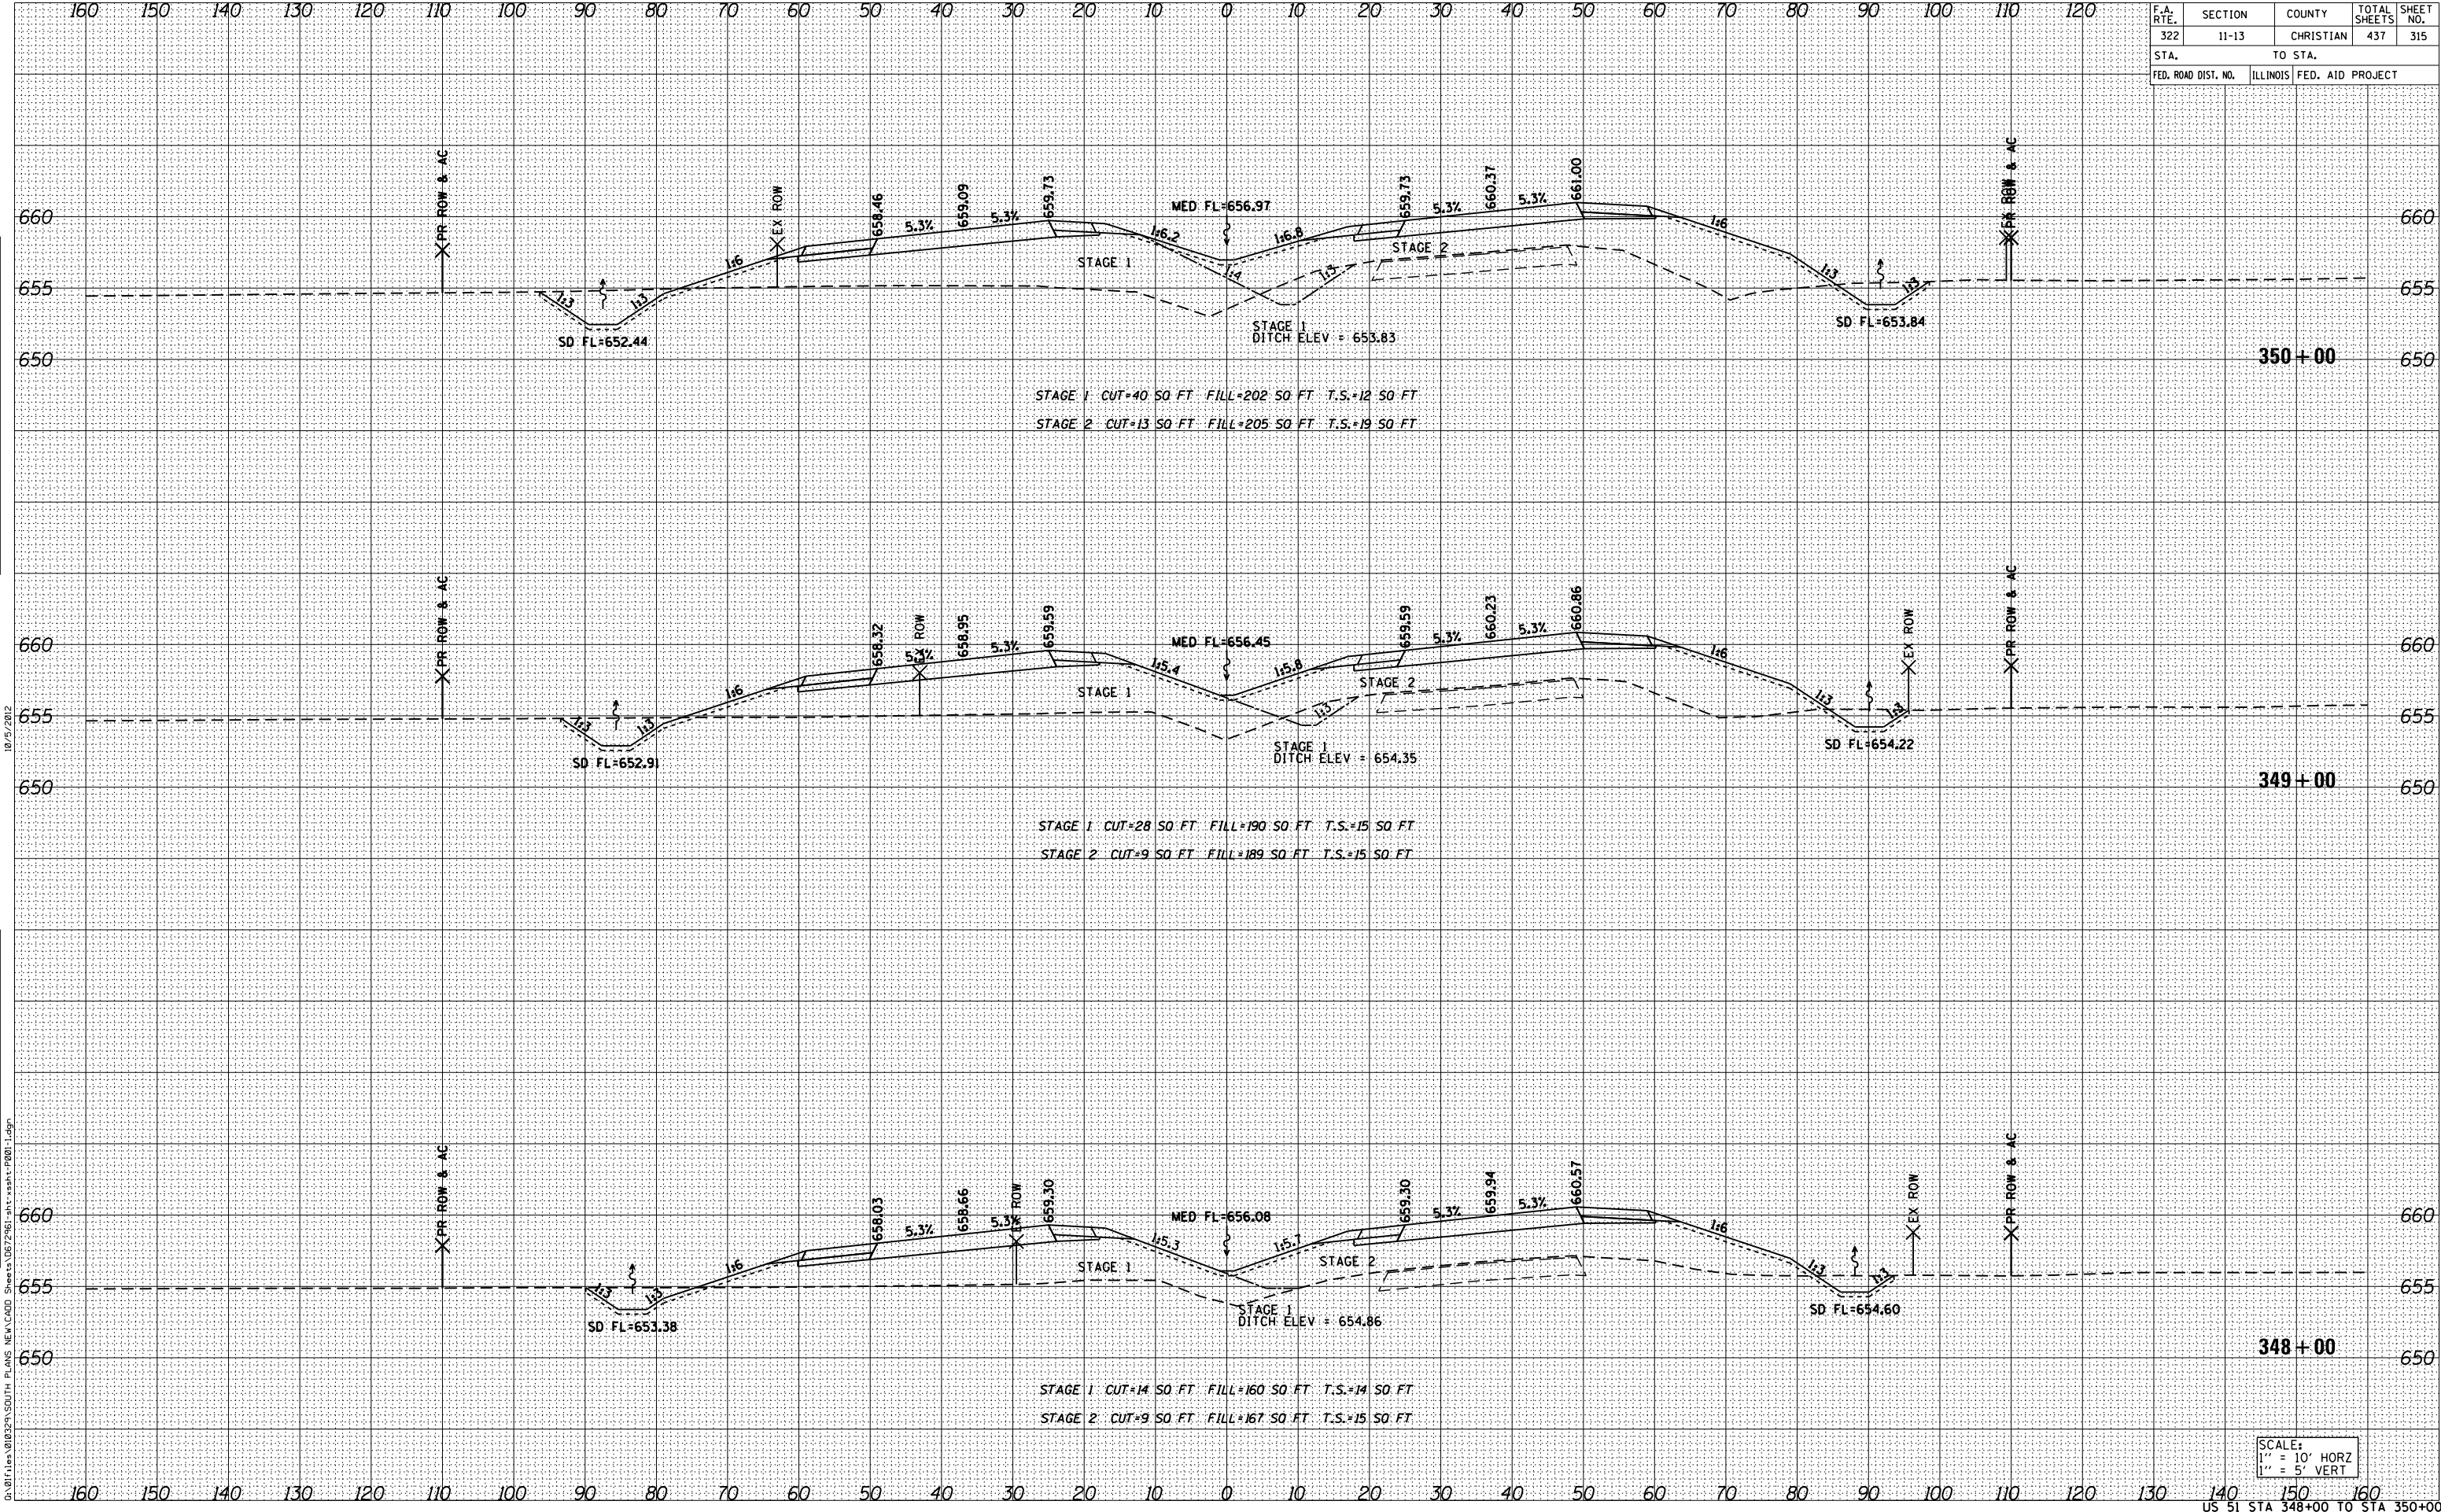

STAGE 1 CUT=40 SO FT FILL=202 SO FT T.S.=12 SO FT
 STAGE 2 CUT=13 SO FT FILL=205 SO FT T.S.=19 SO FT

STAGE 1 CUT=28 SO FT FILL=190 SO FT T.S.=15 SO FT
 STAGE 2 CUT=9 SO FT FILL=189 SO FT T.S.=15 SO FT

STAGE 1 CUT=14 SO FT FILL=160 SO FT T.S.=14 SO FT
 STAGE 2 CUT=9 SO FT FILL=167 SO FT T.S.=15 SO FT

SCALE:
 1" = 10' HORZ
 1" = 5' VERT

DATE _____ BY _____
 SURVEYED _____
 FINAL SURVEY _____
 NOTE BOOK _____
 TEMPLATE _____
 AREAS _____
 AREAS CHECKED _____

DATE _____ BY _____
 SURVEYED _____
 ORIGINAL SURVEY _____
 NOTE BOOK _____
 TEMPLATE _____
 AREAS _____
 AREAS CHECKED _____

D:\011\105\010329\SDTH PLANS NEW\CADD Sheets\067961-11-13\ssht-11-13.dgn