


F.A. RTE.	SECTION	COUNTY	TOTAL SHEETS	SHEET NO.
322	11-13	CHRISTIAN	437	349
STA.		TO STA.		
FED. ROAD DIST. NO.	ILLINOIS	FED. AID PROJECT		

DATE	BY

DATE	BY

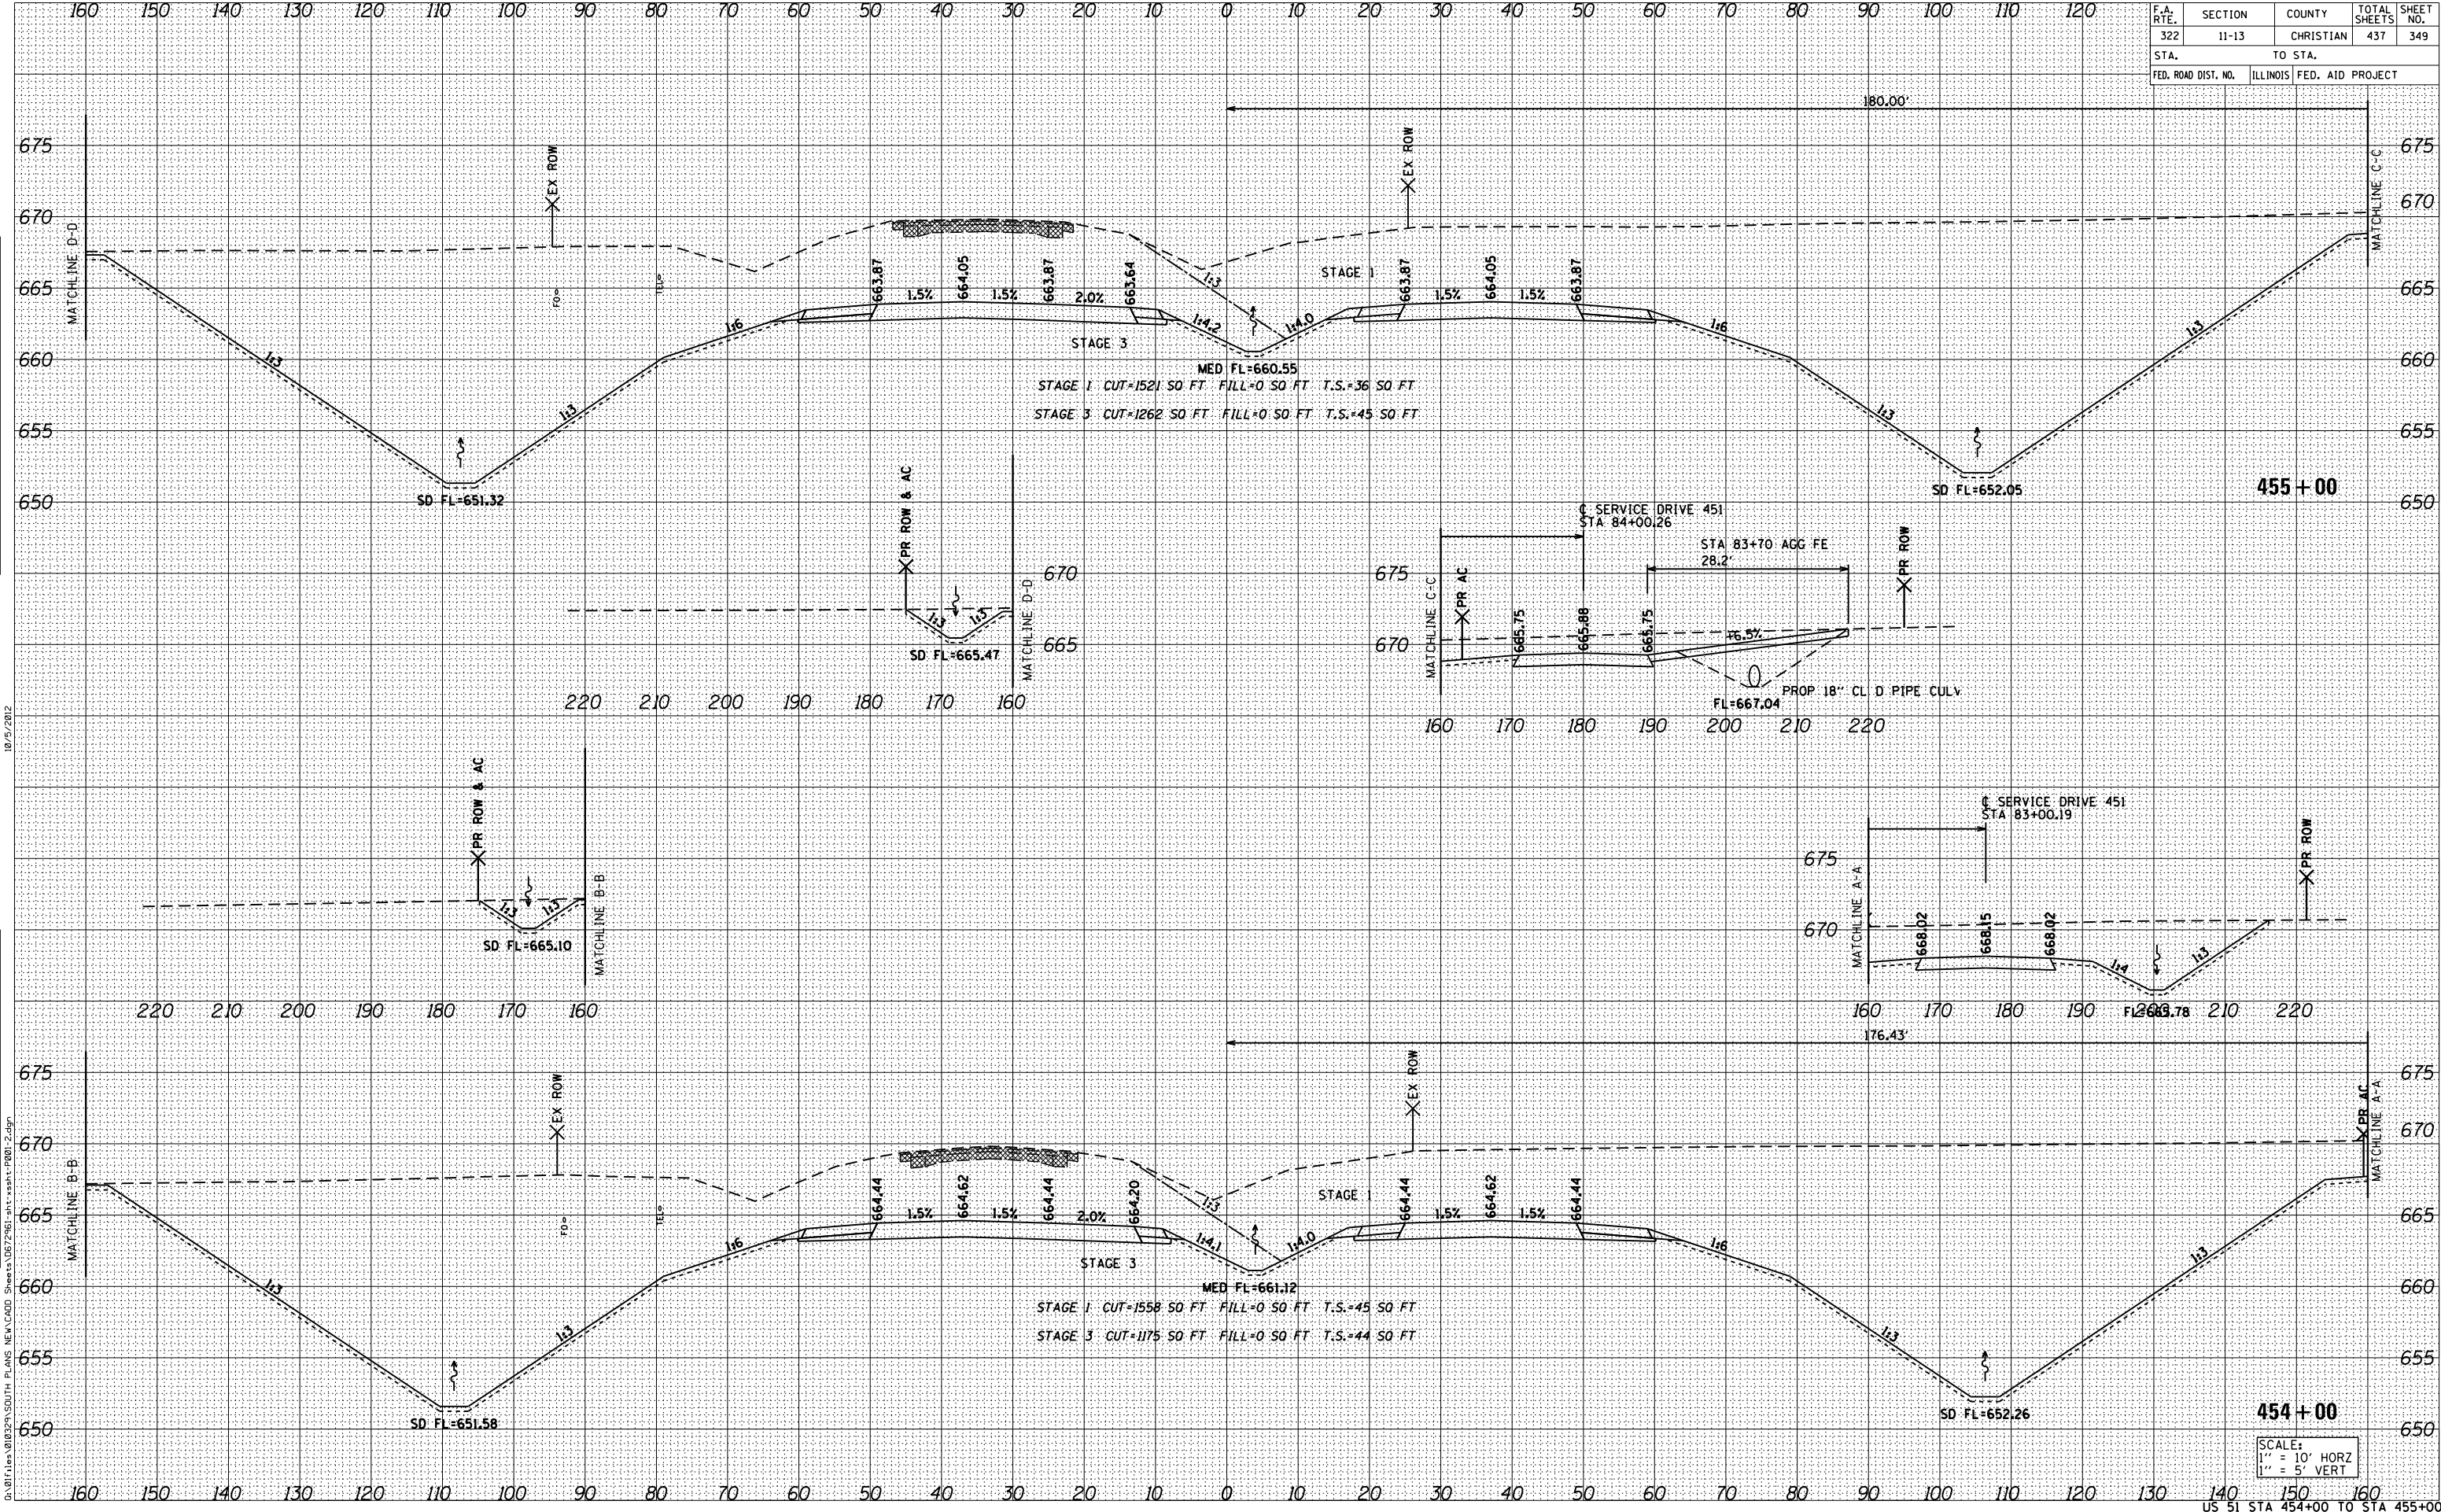

10/05/2012
D:\011\105\01023\1\SD\TH PLANS NEW\CADD Sheets\0679\61-shr\ssahy-P001-2.dgn

SCALE:
1" = 10' HORIZ
1" = 5' VERT