
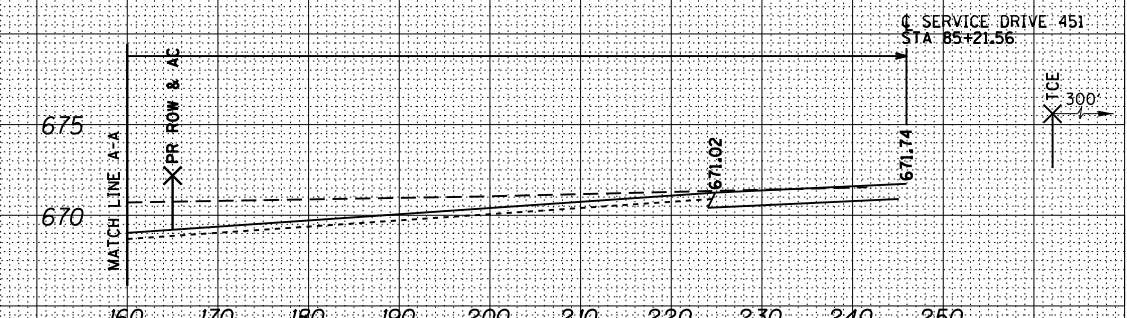
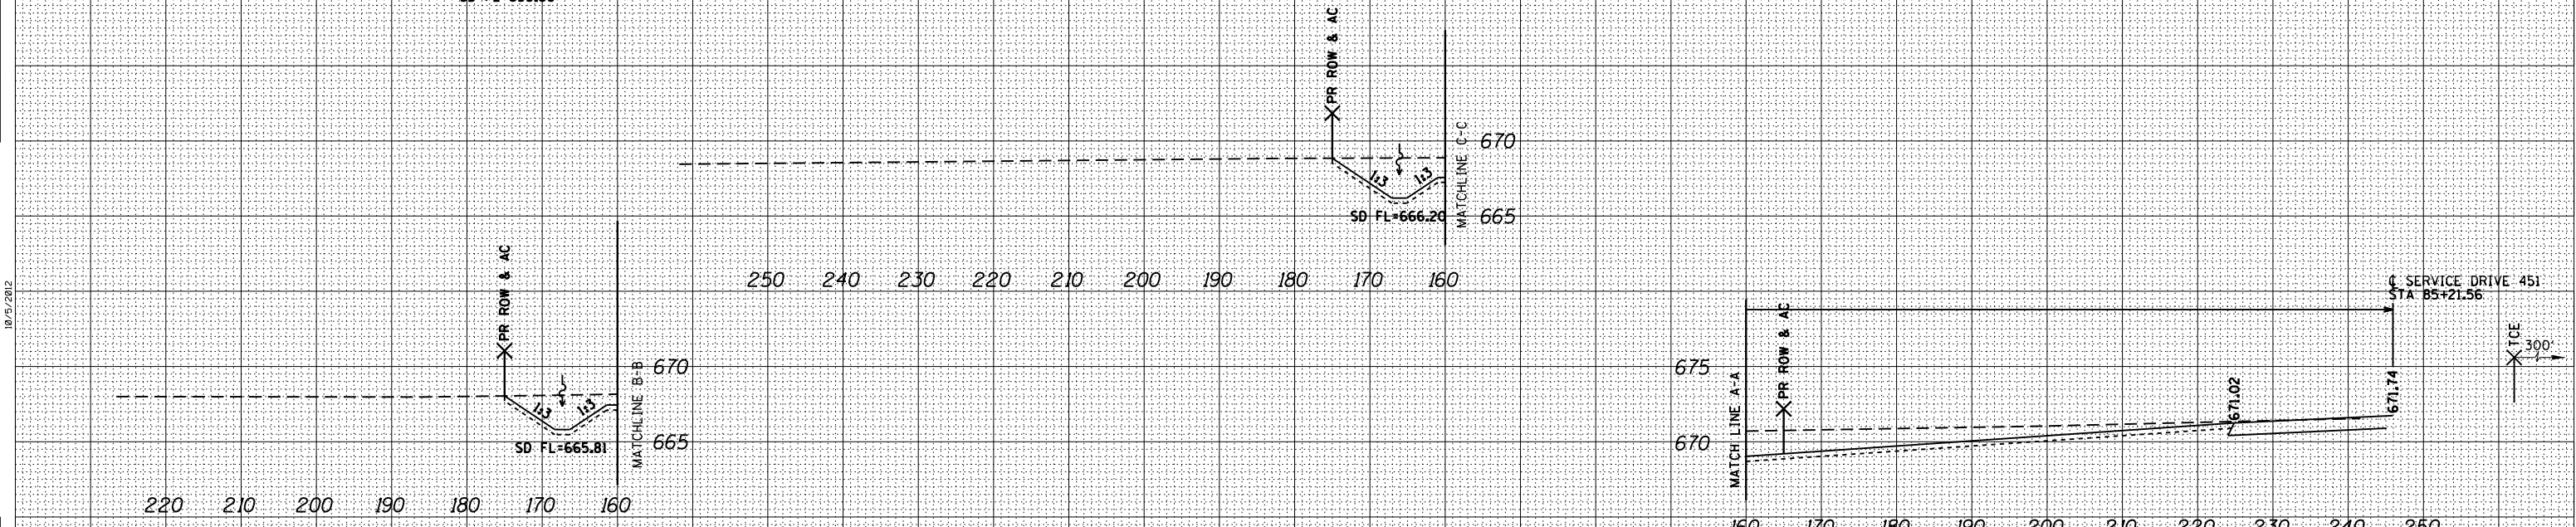


F.A. RTE.	SECTION	COUNTY	TOTAL SHEETS	SHEET NO.
322	11-13	CHRISTIAN	437	350
STA.		TO STA.		
FED. ROAD DIST. NO.	ILLINOIS	FED. AID PROJECT		

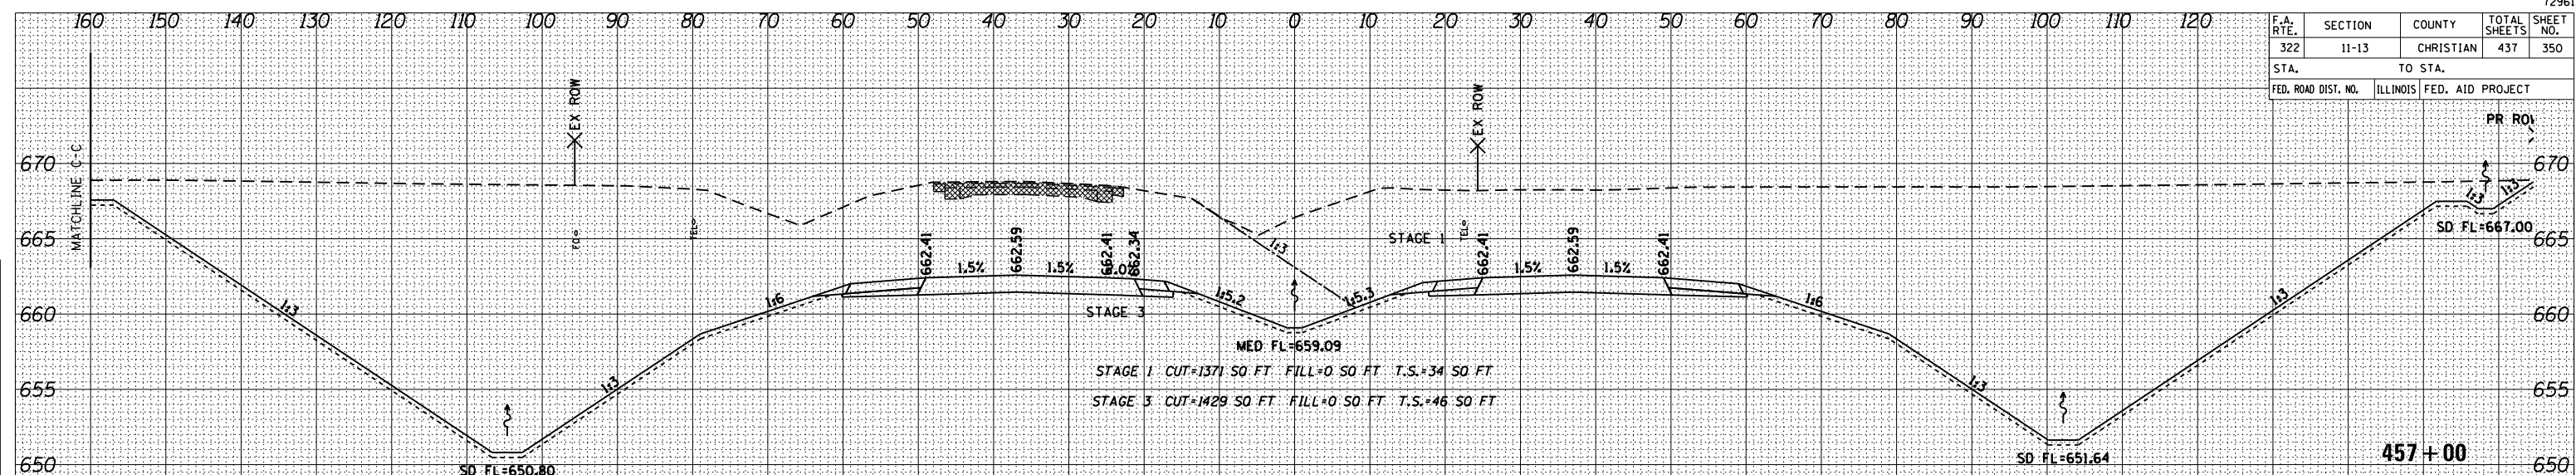

DATE	BY

DATE	BY

10/25/2012
 ORIGINAL SURVEY NO. 6171...010239\SD0TH PLANS NEW\CADD Sheets\067981-int-rssht-rp01-2.dgn

SCALE:
1" = 10' HORIZ
1" = 5' VERT