


F.A. RTE.	SECTION	COUNTY	TOTAL SHEETS	SHEET NO.
322	11-13	CHRISTIAN	437	371
STA.		TO STA.		
FED. ROAD DIST. NO.		ILLINOIS	FED. AID PROJECT	

BY	DATE
SURVEYED	
TEMPERATURE	
NO. OF BOOK	
AREAS CHECKED	

BY	DATE
ORIGINAL SURVEY	
TEMPERATURE	
NO. OF BOOK	
AREAS CHECKED	

BY	DATE
ORIGINAL SURVEY	
TEMPERATURE	
NO. OF BOOK	
AREAS CHECKED	

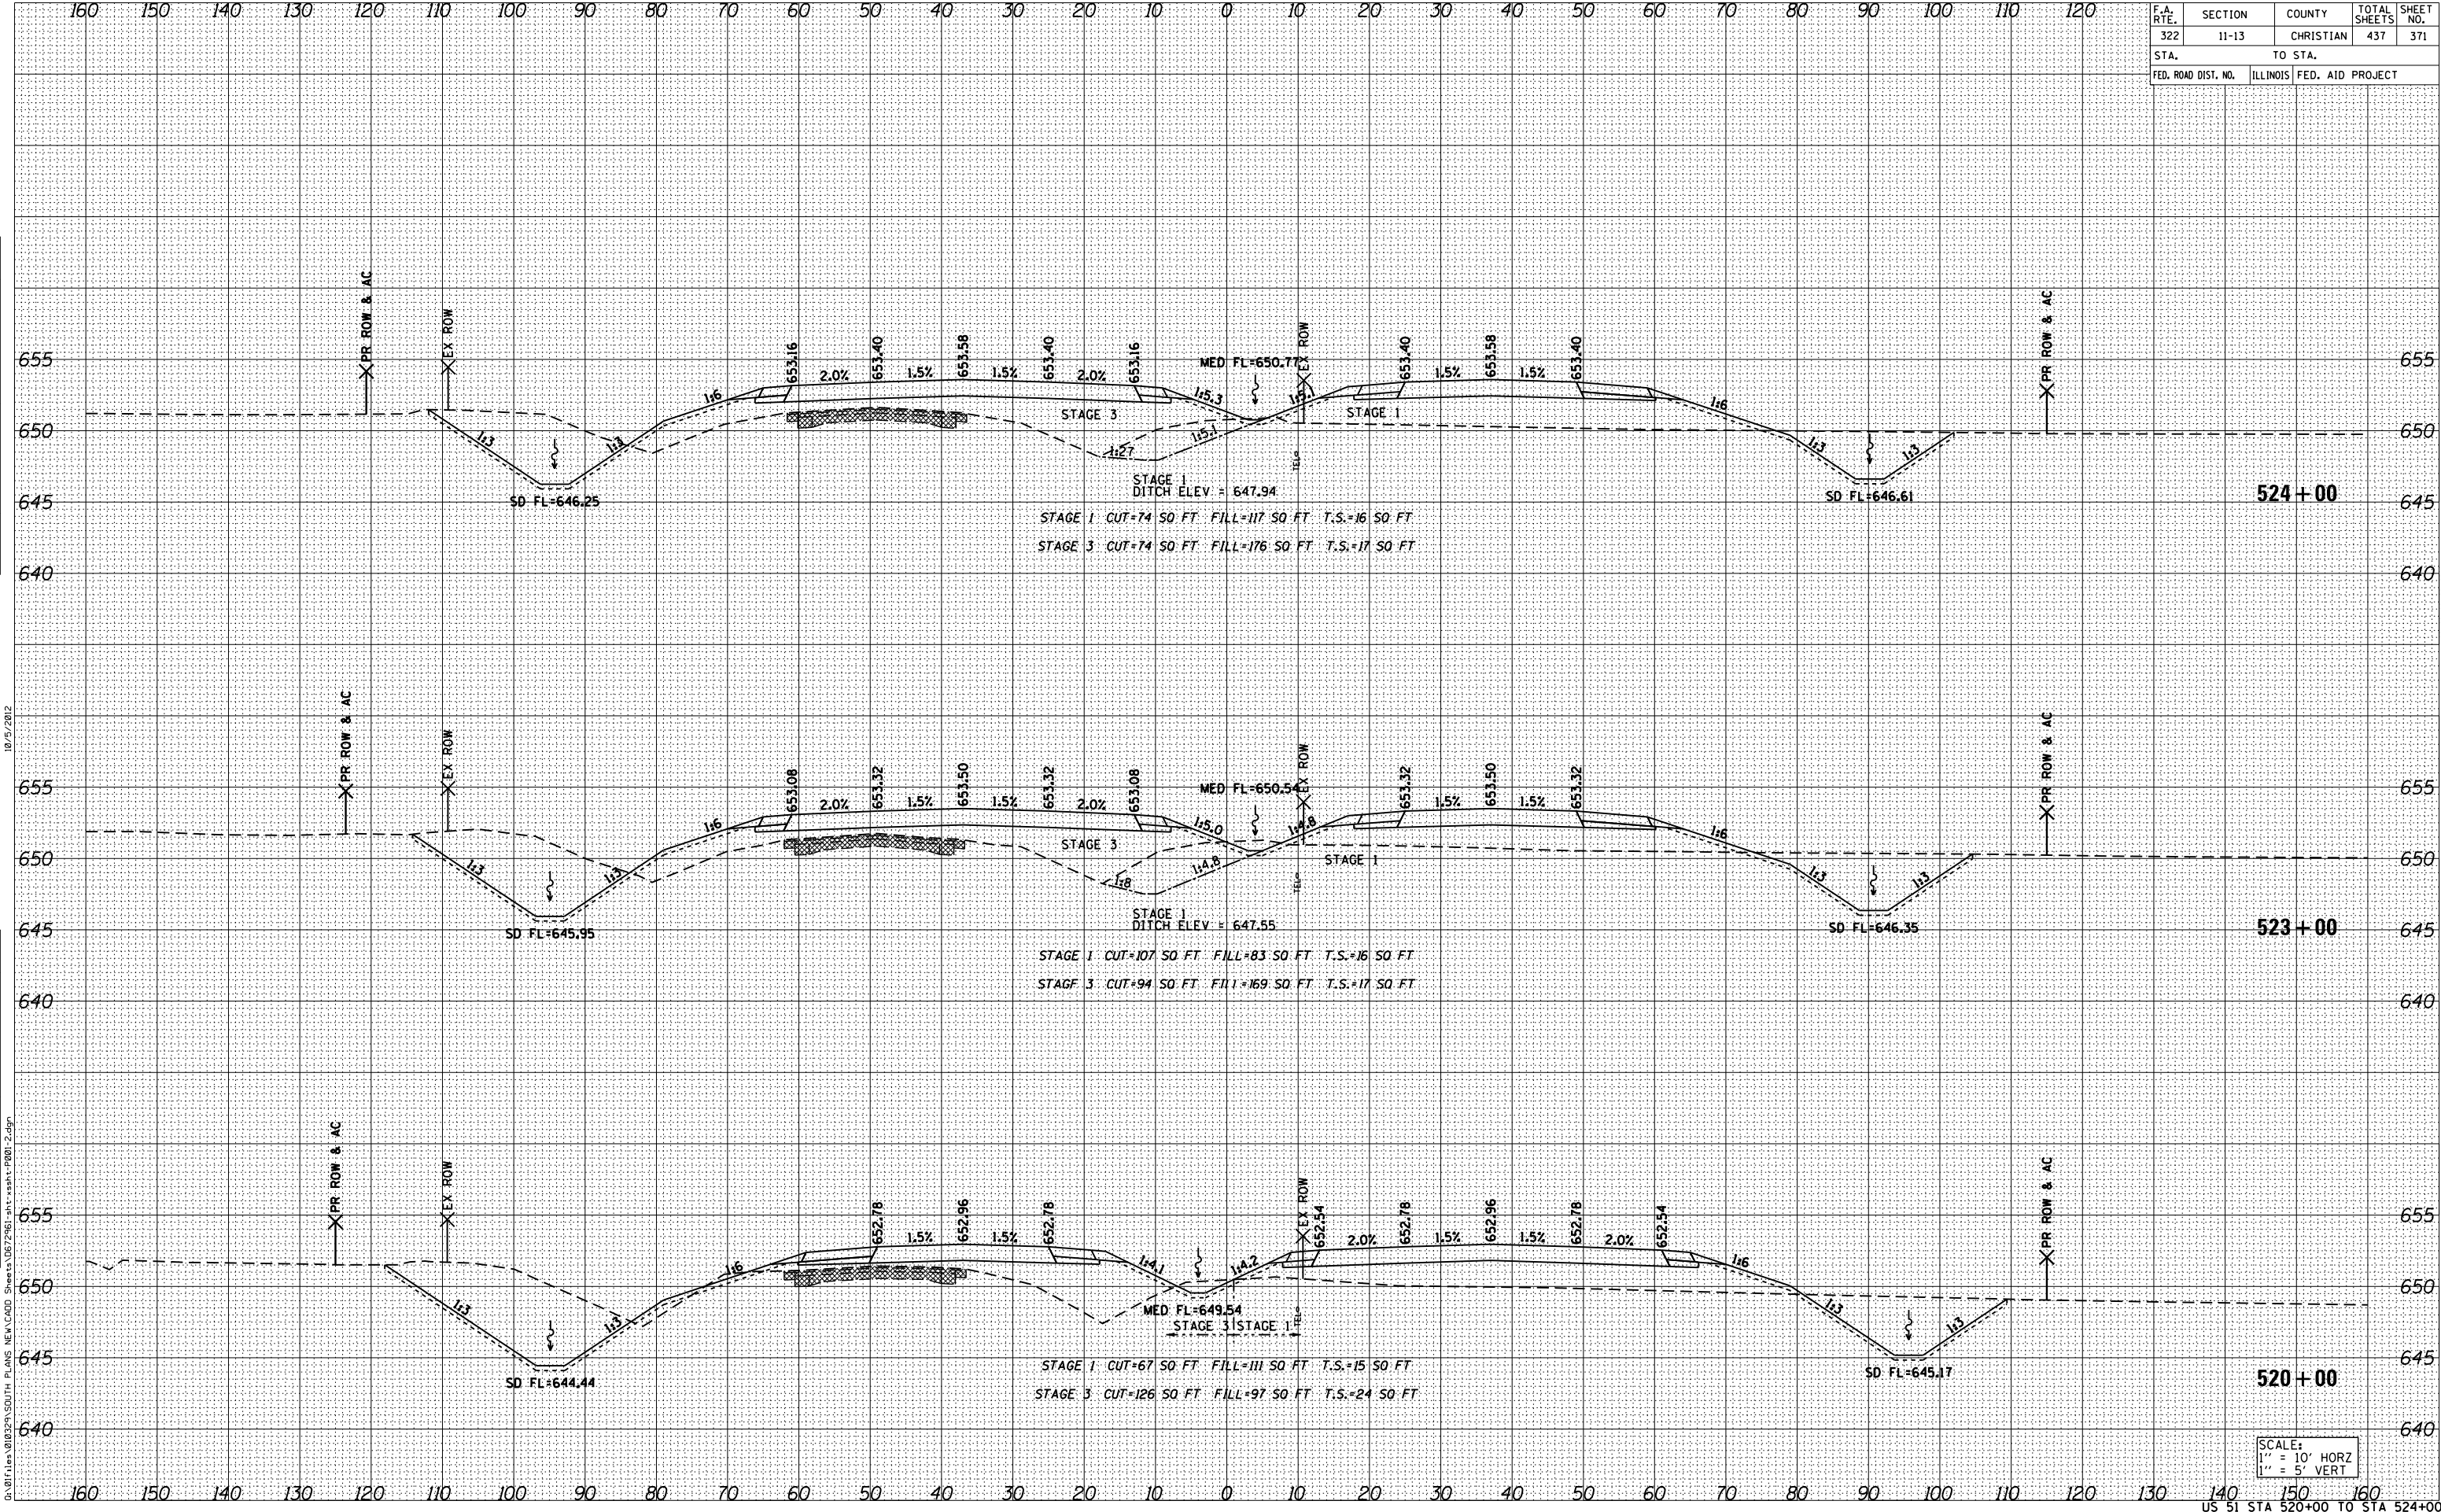

10/25/2012

G:\111\1101\23\150\TH PLANS NEW\CADD Sheets\067961-11-13\ssht-11-13.dgn

SCALE:
 1" = 10' HORZ
 1" = 5' VERT