


F.A. RTE.	SECTION	COUNTY	TOTAL SHEETS	SHEET NO.
322	11-13	CHRISTIAN	437	383
STA.		TO STA.		
FED. ROAD DIST. NO.		ILLINOIS FED. AID PROJECT		

FINAL SURVEY	BY	DATE
SURVEYED		
TEMPLE		
AREAS CHECKED		
NO.		

ORIGINAL SURVEY	BY	DATE
SURVEYED		
TEMPLE		
AREAS CHECKED		
NO.		

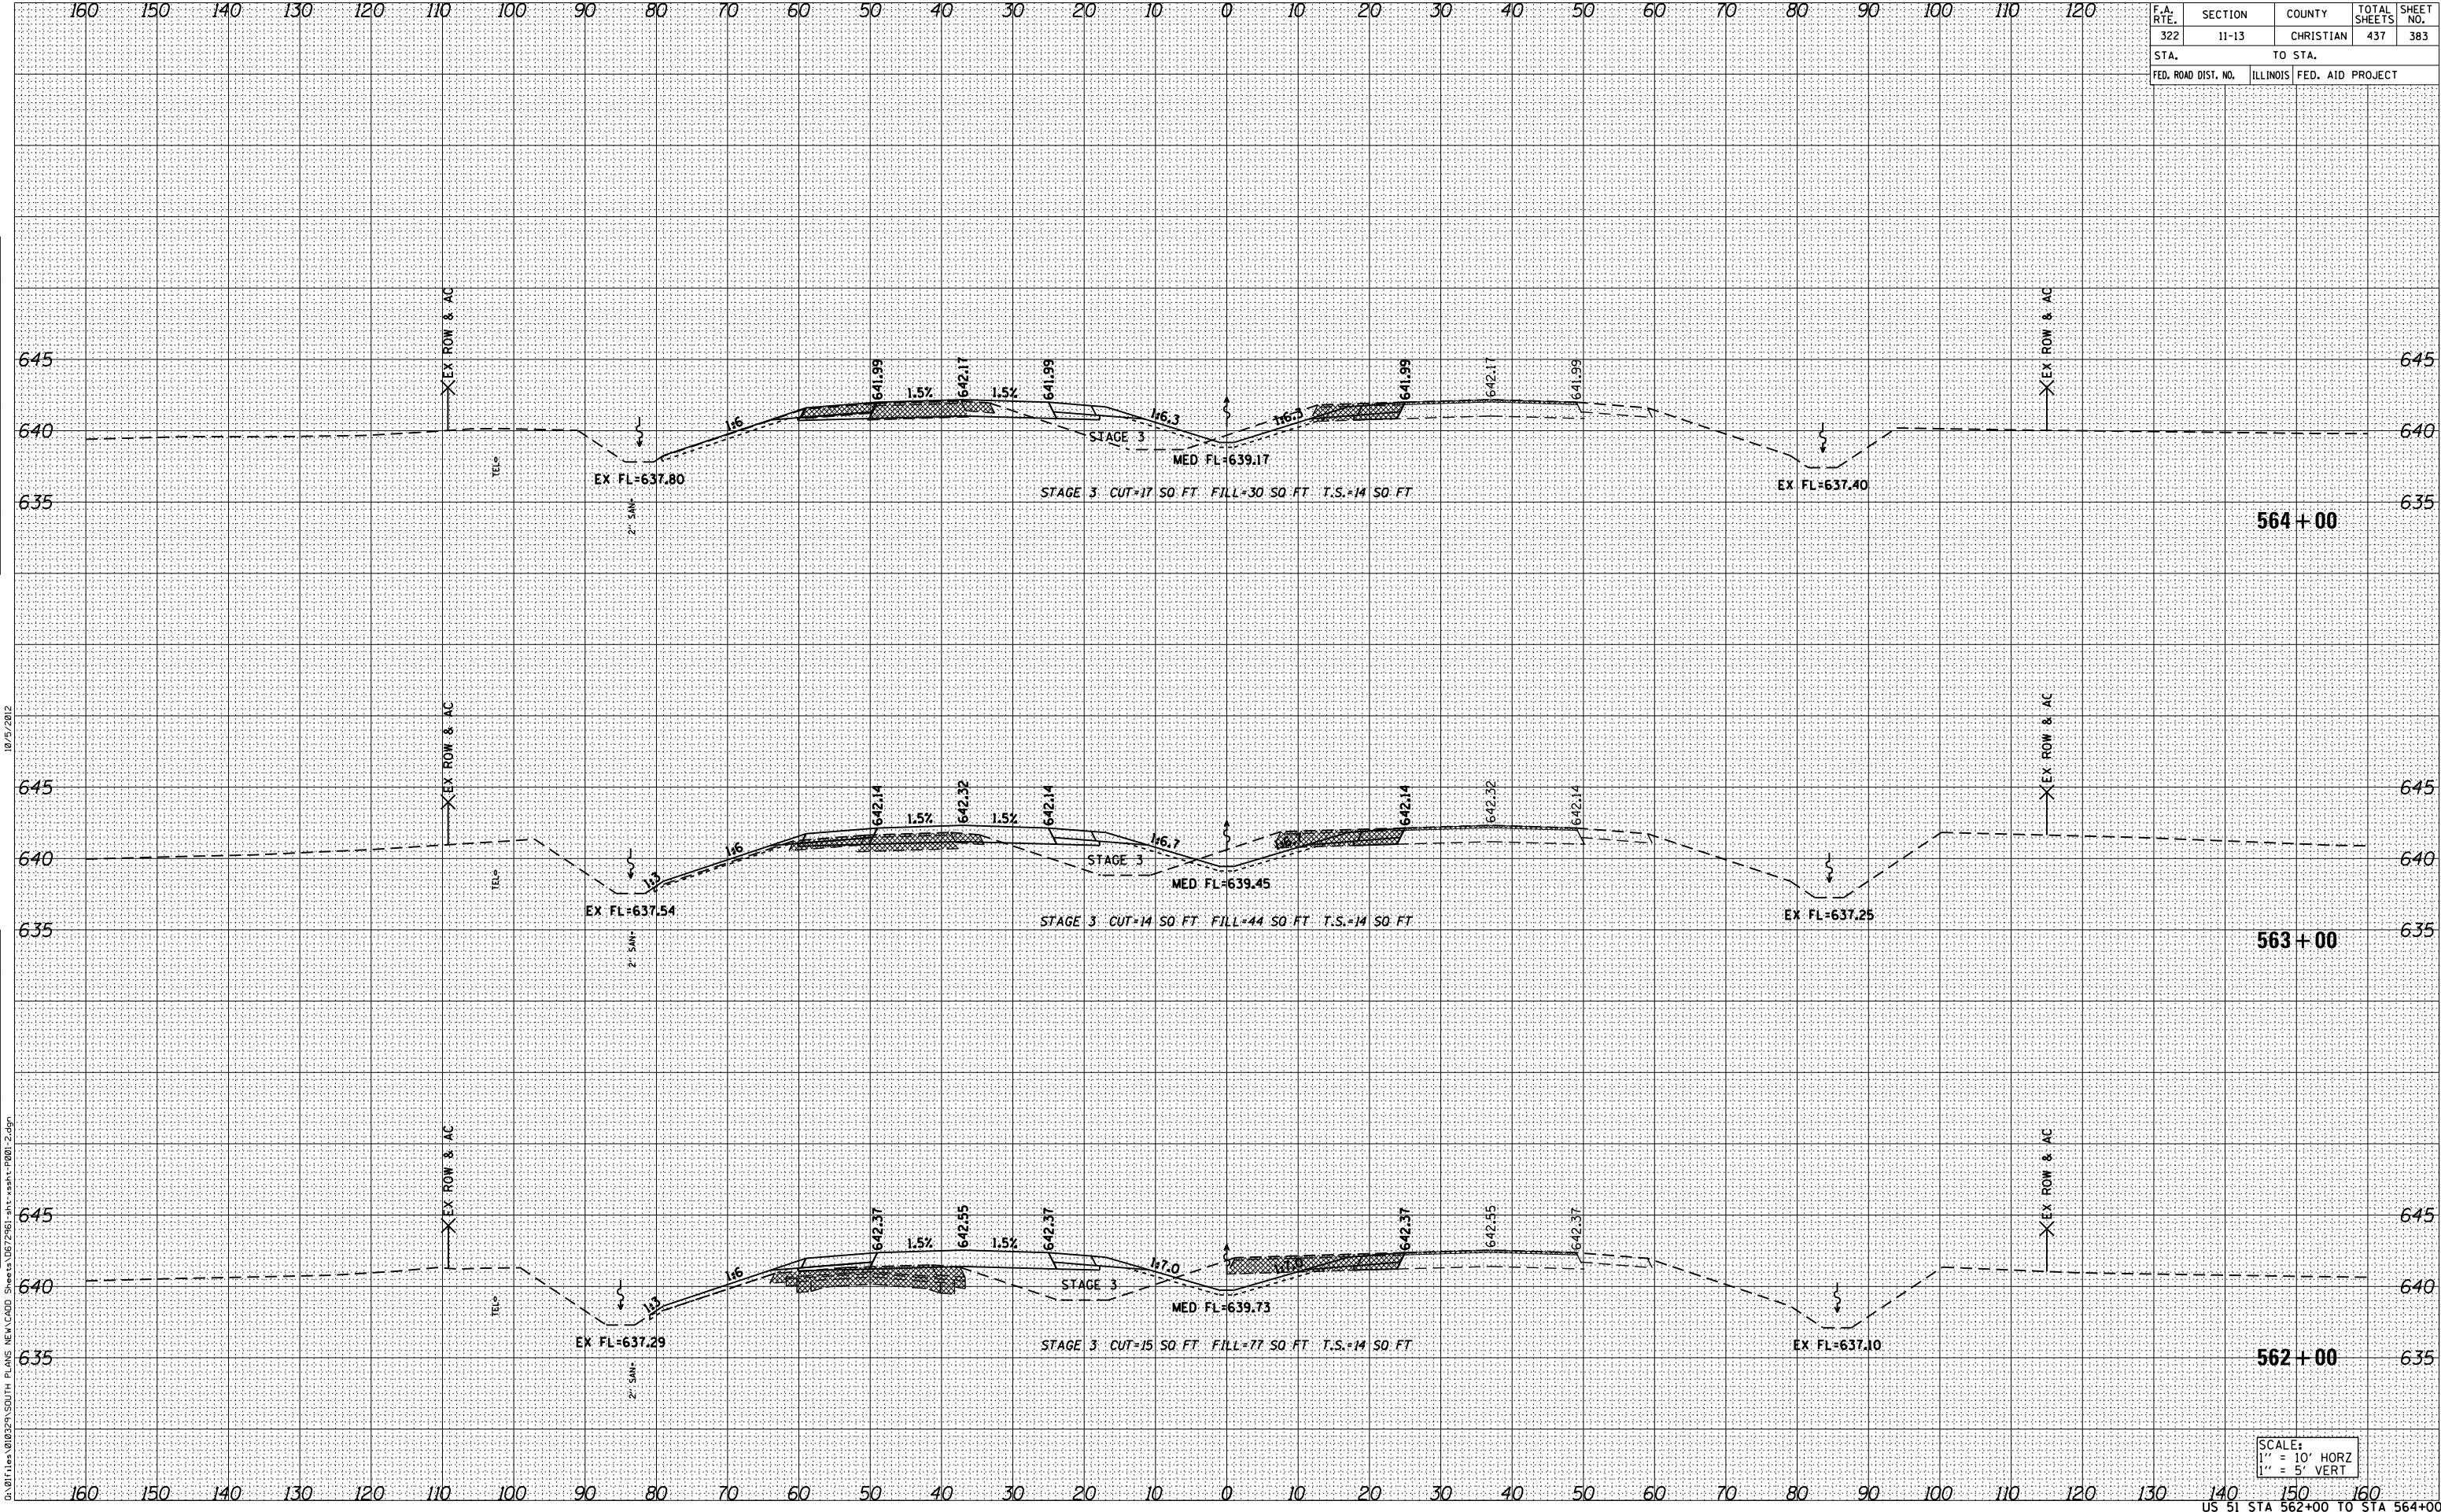

0:\01\11\010329\5DTH PLANS NEW\CADD Sheets\067981-sh1-ssah1-P001-2.dgn

SCALE:  
1" = 10' HORZ  
1" = 5' VERT