


F.A. RTE.	SECTION	COUNTY	TOTAL SHEETS	SHEET NO.
322	11-13	CHRISTIAN	437	388
STA. TO STA.		FED. AID PROJECT 660		

DATE	BY

SURVEYED
 FINAL
 SURVEY
 NOTE BOOK
 TEMPLATE
 AREAS
 CHECKED
 NO.

DATE	BY

ORIGINAL
 SURVEY
 NOTE BOOK
 TEMPLATE
 AREAS
 CHECKED
 NO.

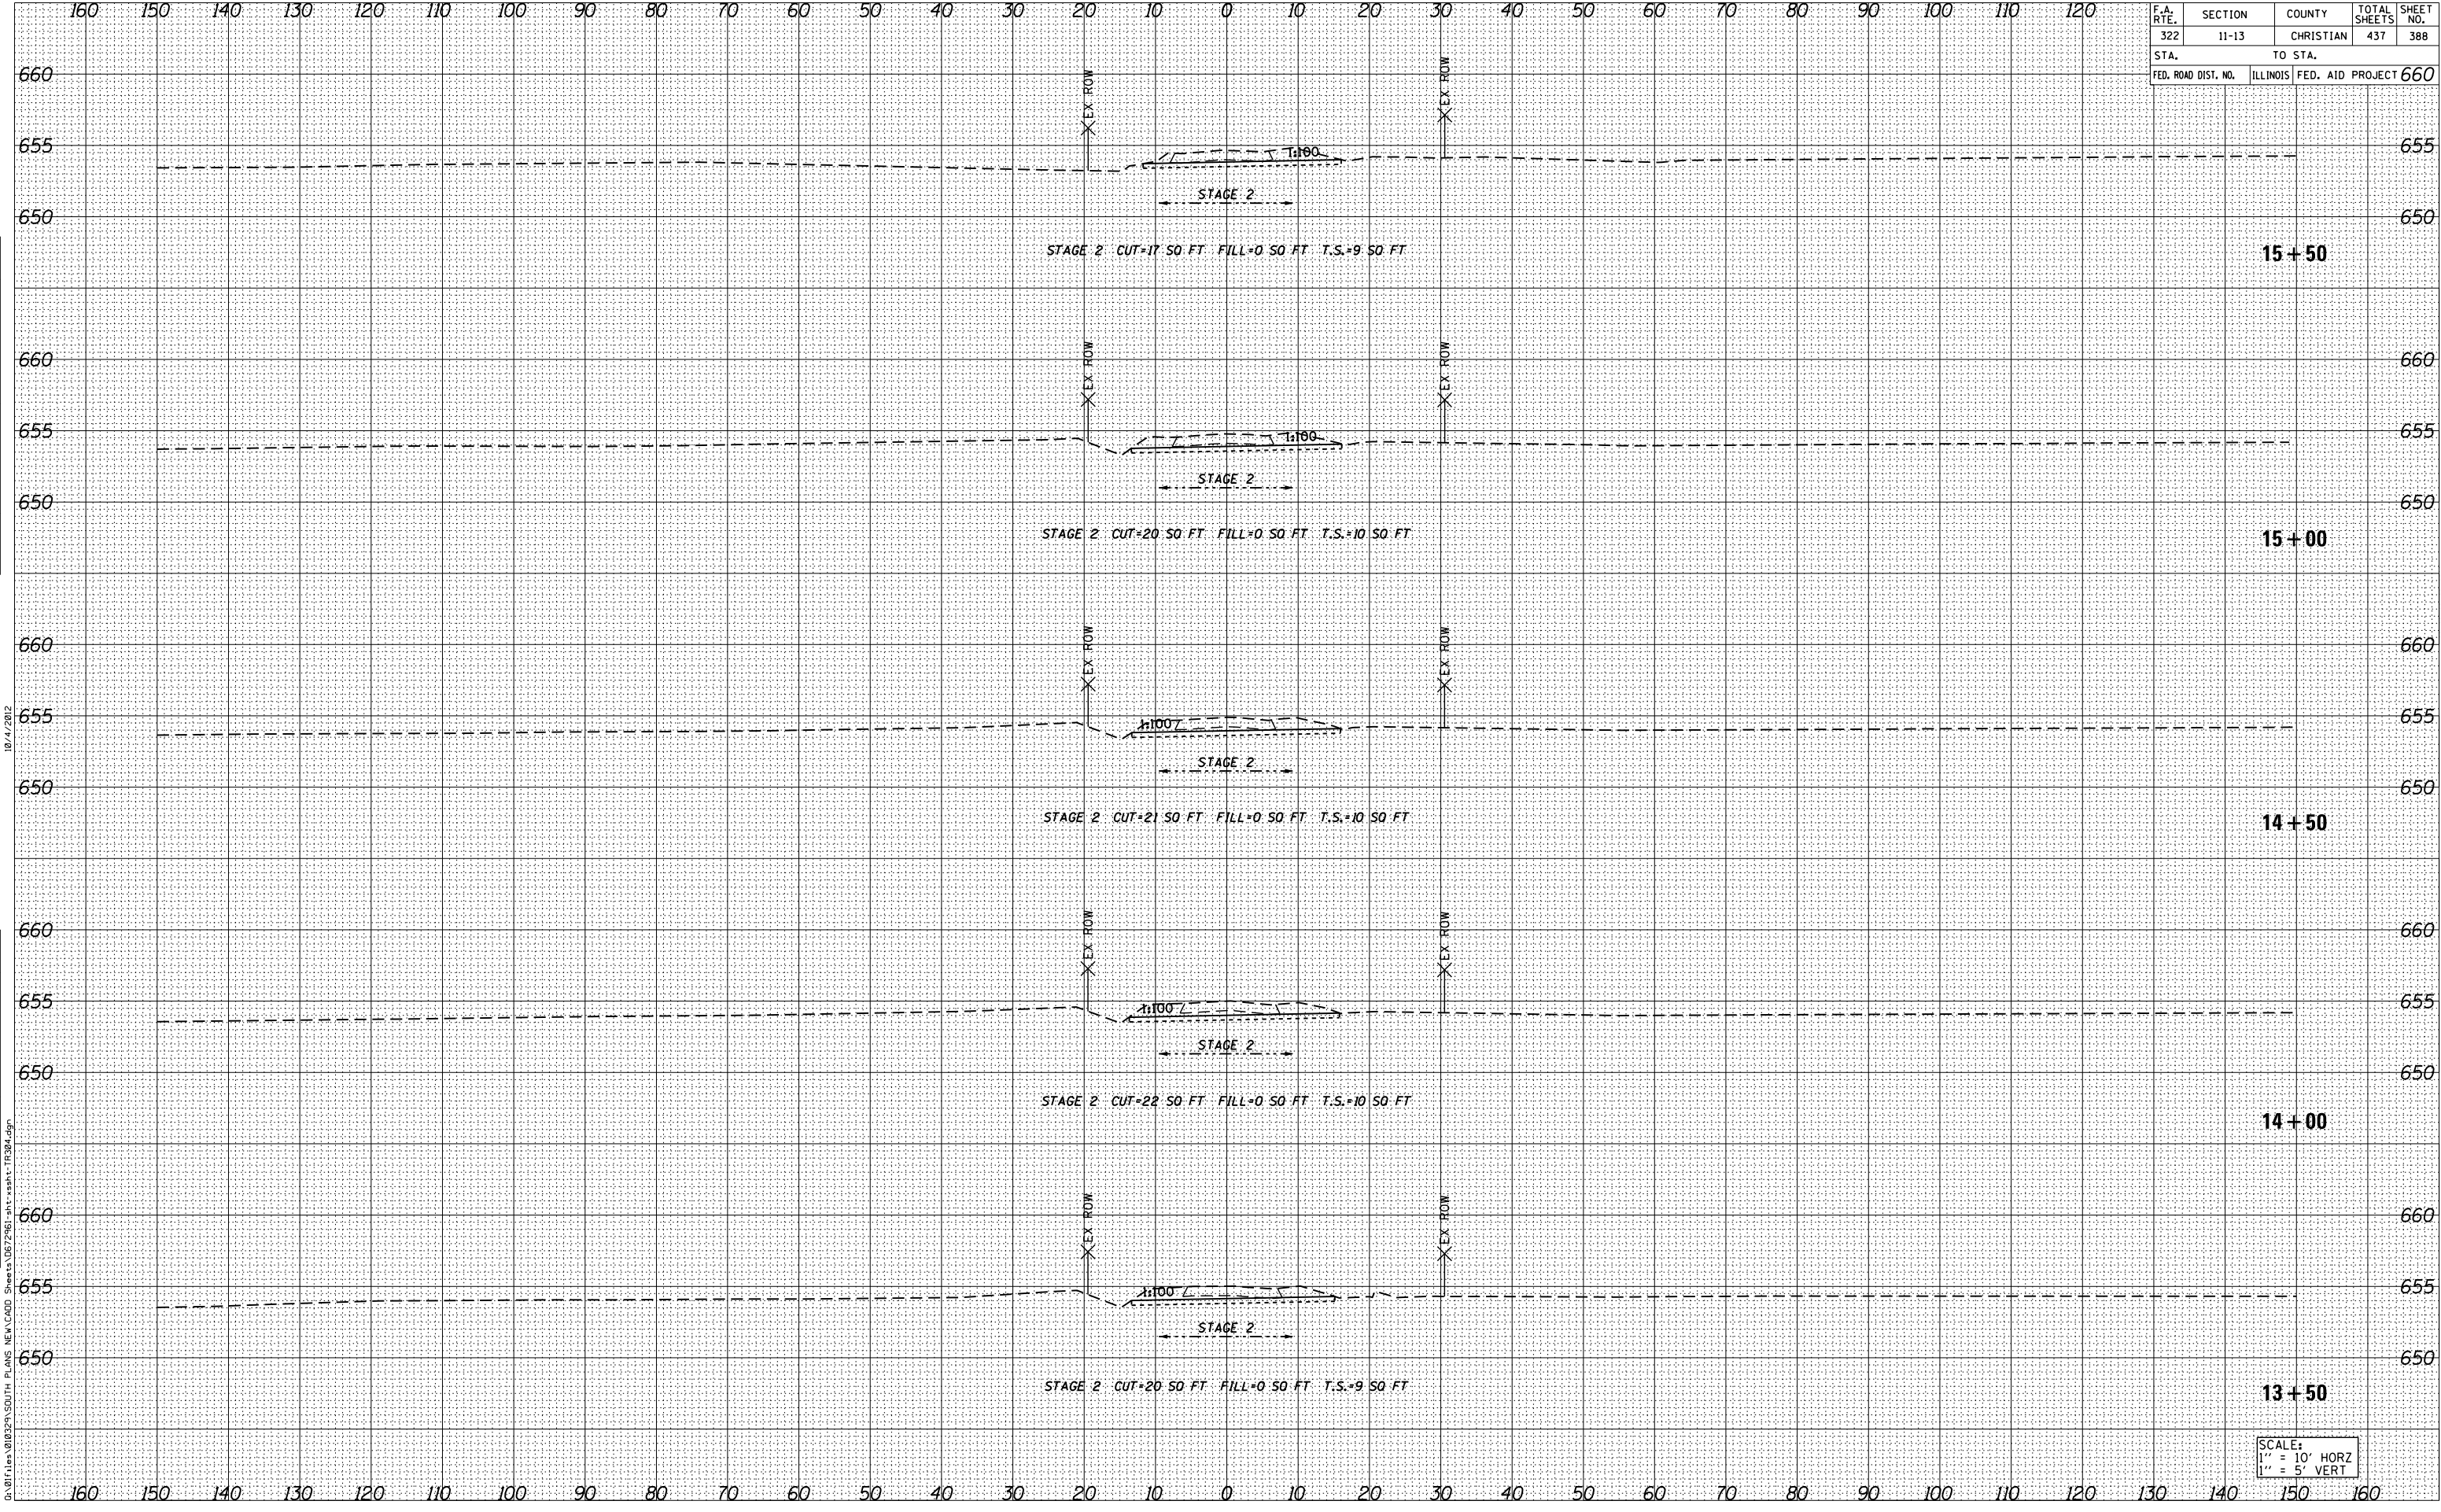

SCALE:
 1" = 10' HORZ
 1" = 5' VERT

10/11/2012
 G:\01\104\010329\SDTH PLANS NEW\CADD Sheets\067961-sh1-sssh-TB304.dgn