


F.A. RTE.	SECTION	COUNTY	TOTAL SHEETS	SHEET NO.
322	11-13	CHRISTIAN	437	428
STA. 109+50.00		TO STA. 110+50.00		
FED. ROAD DIST. NO.		ILLINOIS FED. AID PROJECT		

DATE	BY

DATE	BY

DATE	BY

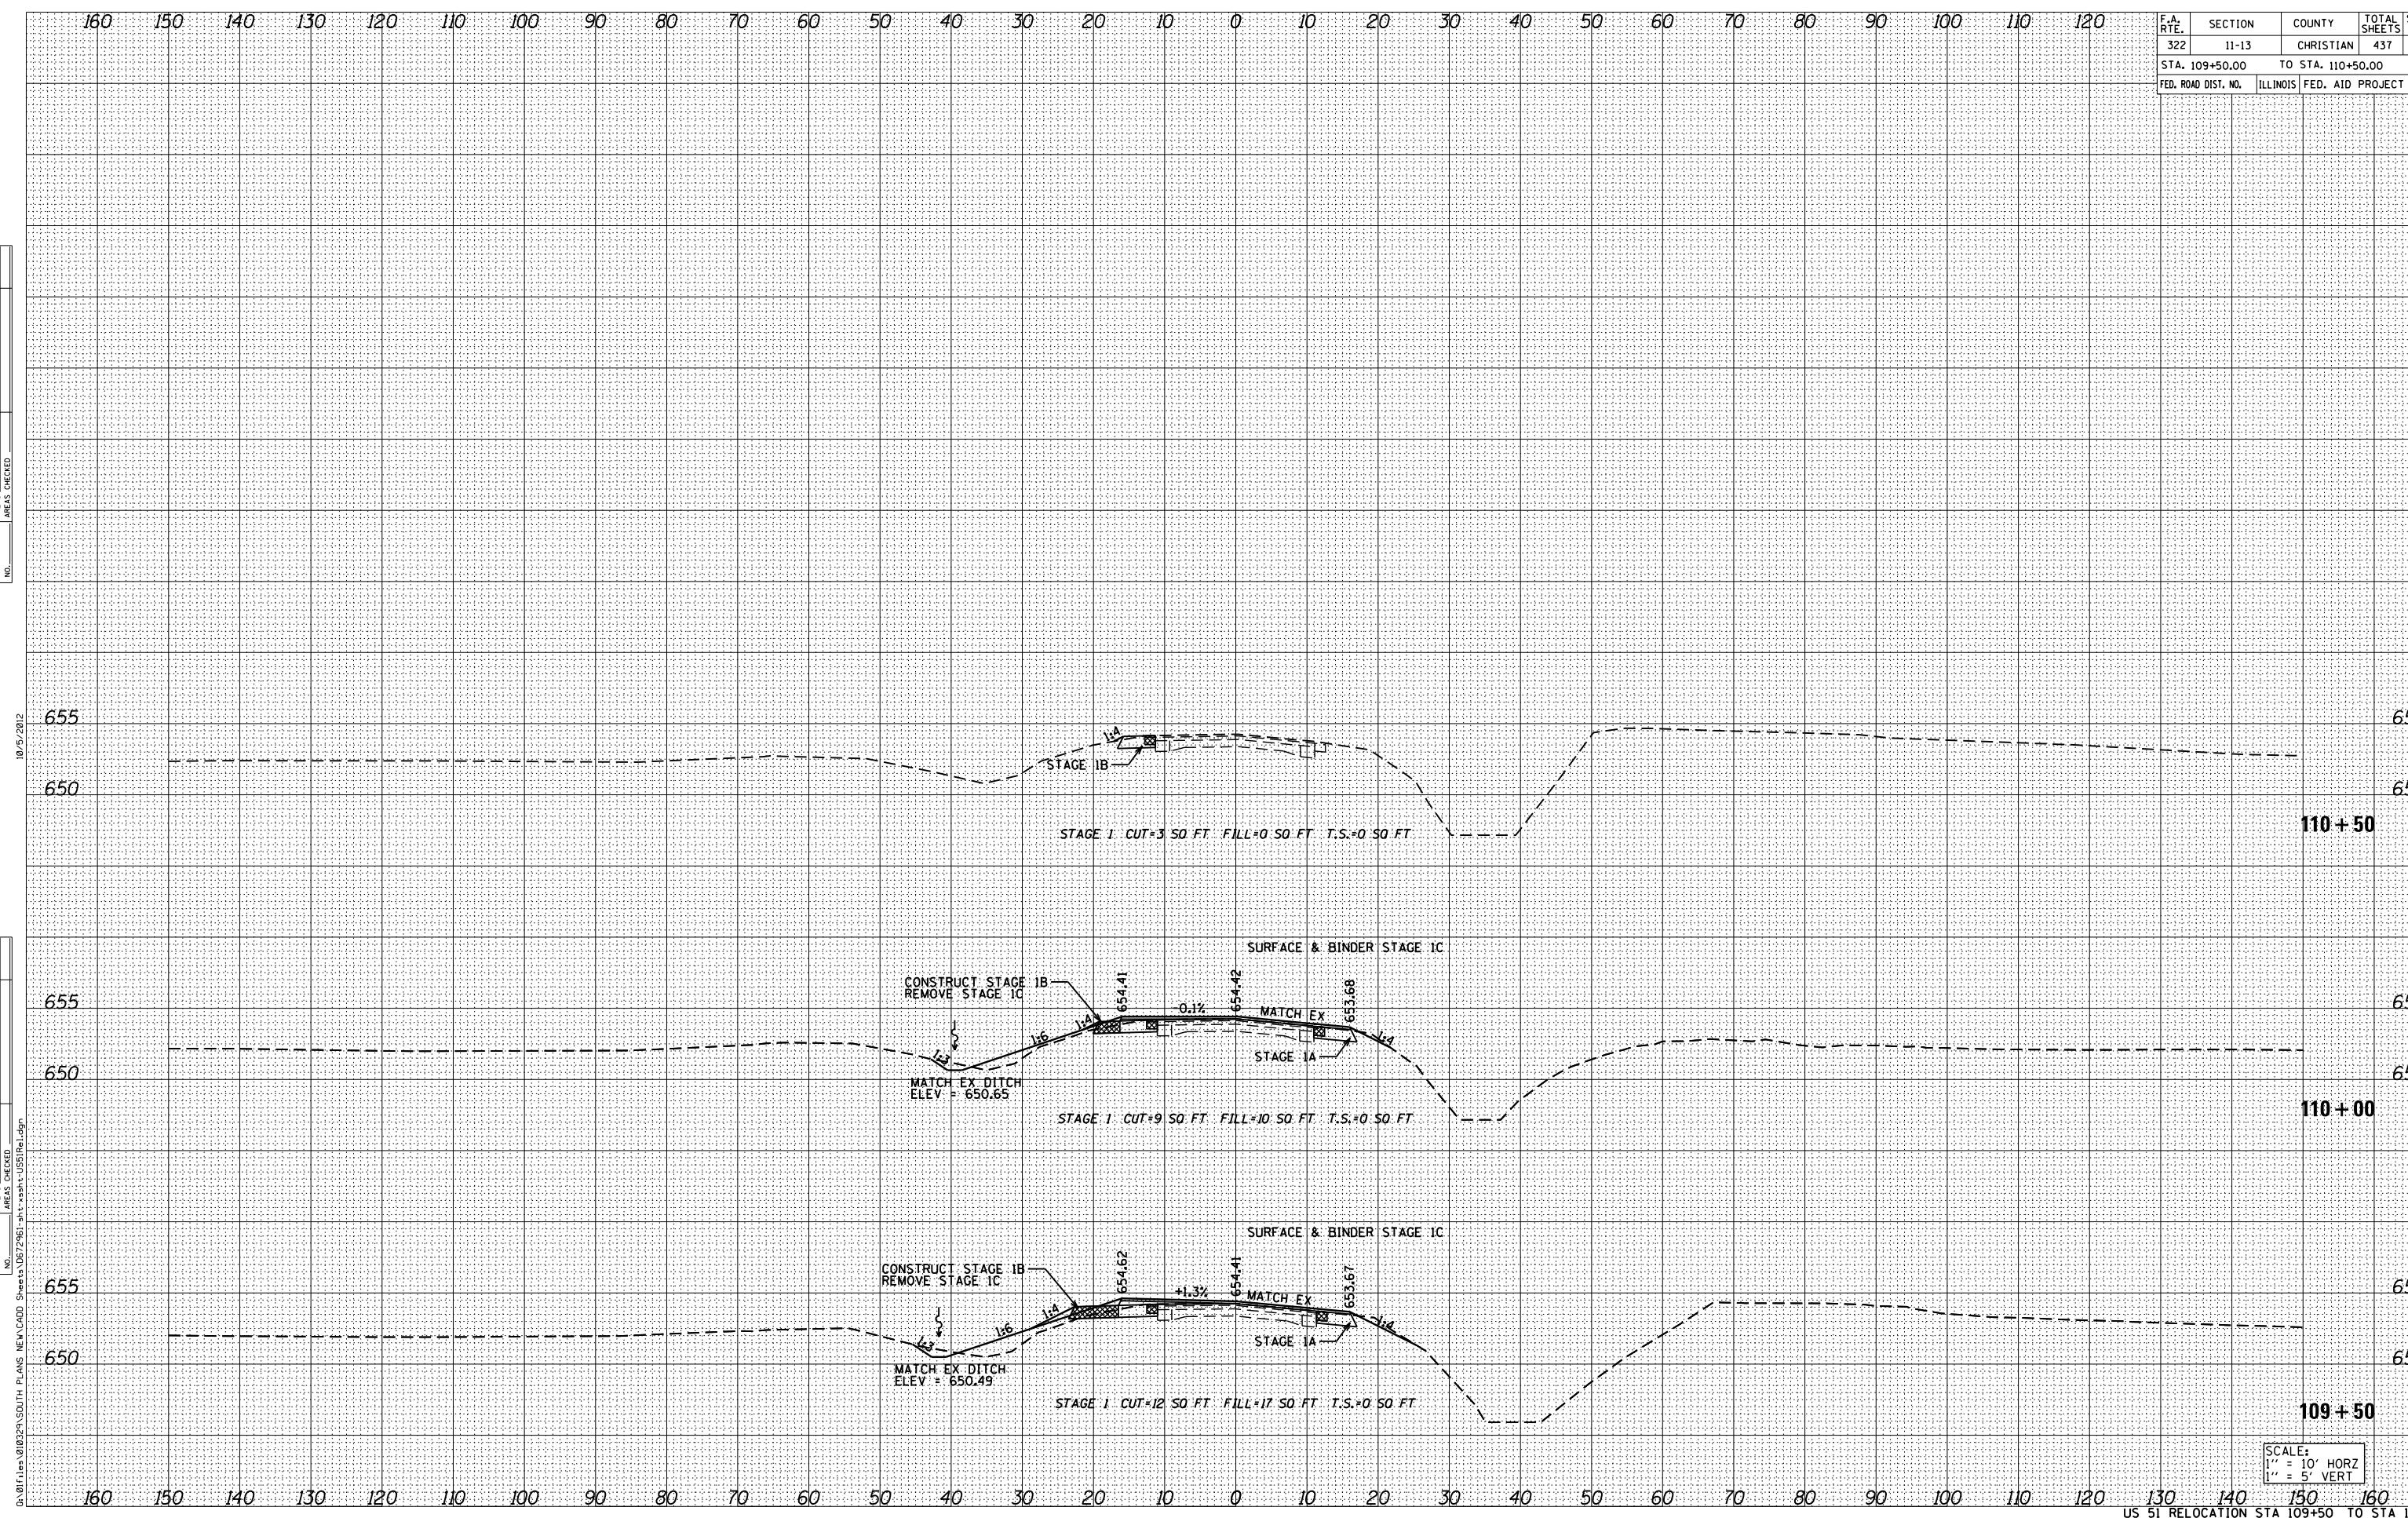

10/25/2012

C:\011\res\010229\5D07H PLANS NEW\CADD Sheets\057981-1st\ssh1-05510a.dgn

SCALE:
 1" = 10' HORIZ
 1" = 5' VERT