


**LOCATION**

**INTERSECTION NAME**

- 33 TR 168/E CO ROAD 1850
- 34 TR 174/N COUNTY ROAD 1925
- 35 CH 10/E COUNTY ROAD 150
- 36 TR 401/E COUNTY ROAD 250
- 37 FAS 429/400N & FAP 733/400N/IL 94
- 38 UNMARKED - SOUTH OF 500N
- 39 TR 359/COUNTY ROAD 500N
- 40 UNMARKED ROAD
- 41 DENVER-PLYMOUTH ROAD/TR 319/650N & FAS 433/650N/CH 19
- 42 TR 321/700N
- 43 TR 293/800N
- 44 TR 287A/E COUNTY ROAD 850N
- 45 FAS 428/9020N/CH 11/BASCO ROAD
- 46 TR 267/E COUNTY RD 1000 & FAS 434/1000N/CH 6/BENTLEY RD
- 47 TR 263/1050N
- 48 TR 239A/1200N
- 49 TR 225/1300N
- 50 TR 217/1350N
- 51 TR 211B/1400N
- 52 TR 192/2100E & S15.38/2100E
- 53 TR 198/2200E
- 54 TR 222/2300E
- 55 TR 232/2350E
- 56 FAS 430/2450E/CH 28
- 57 CH 17/FAS 426/2500E/WEBSTER-FOUNTAIN GREEN ROAD
- 58 TR 302/2700E
- 59 TR 296/2750E & TR 320/2750E
- 60 TR 358/2880E
- 61 TR 213A/2950E & CH 5/2950E
- 62 TR 221/3000E

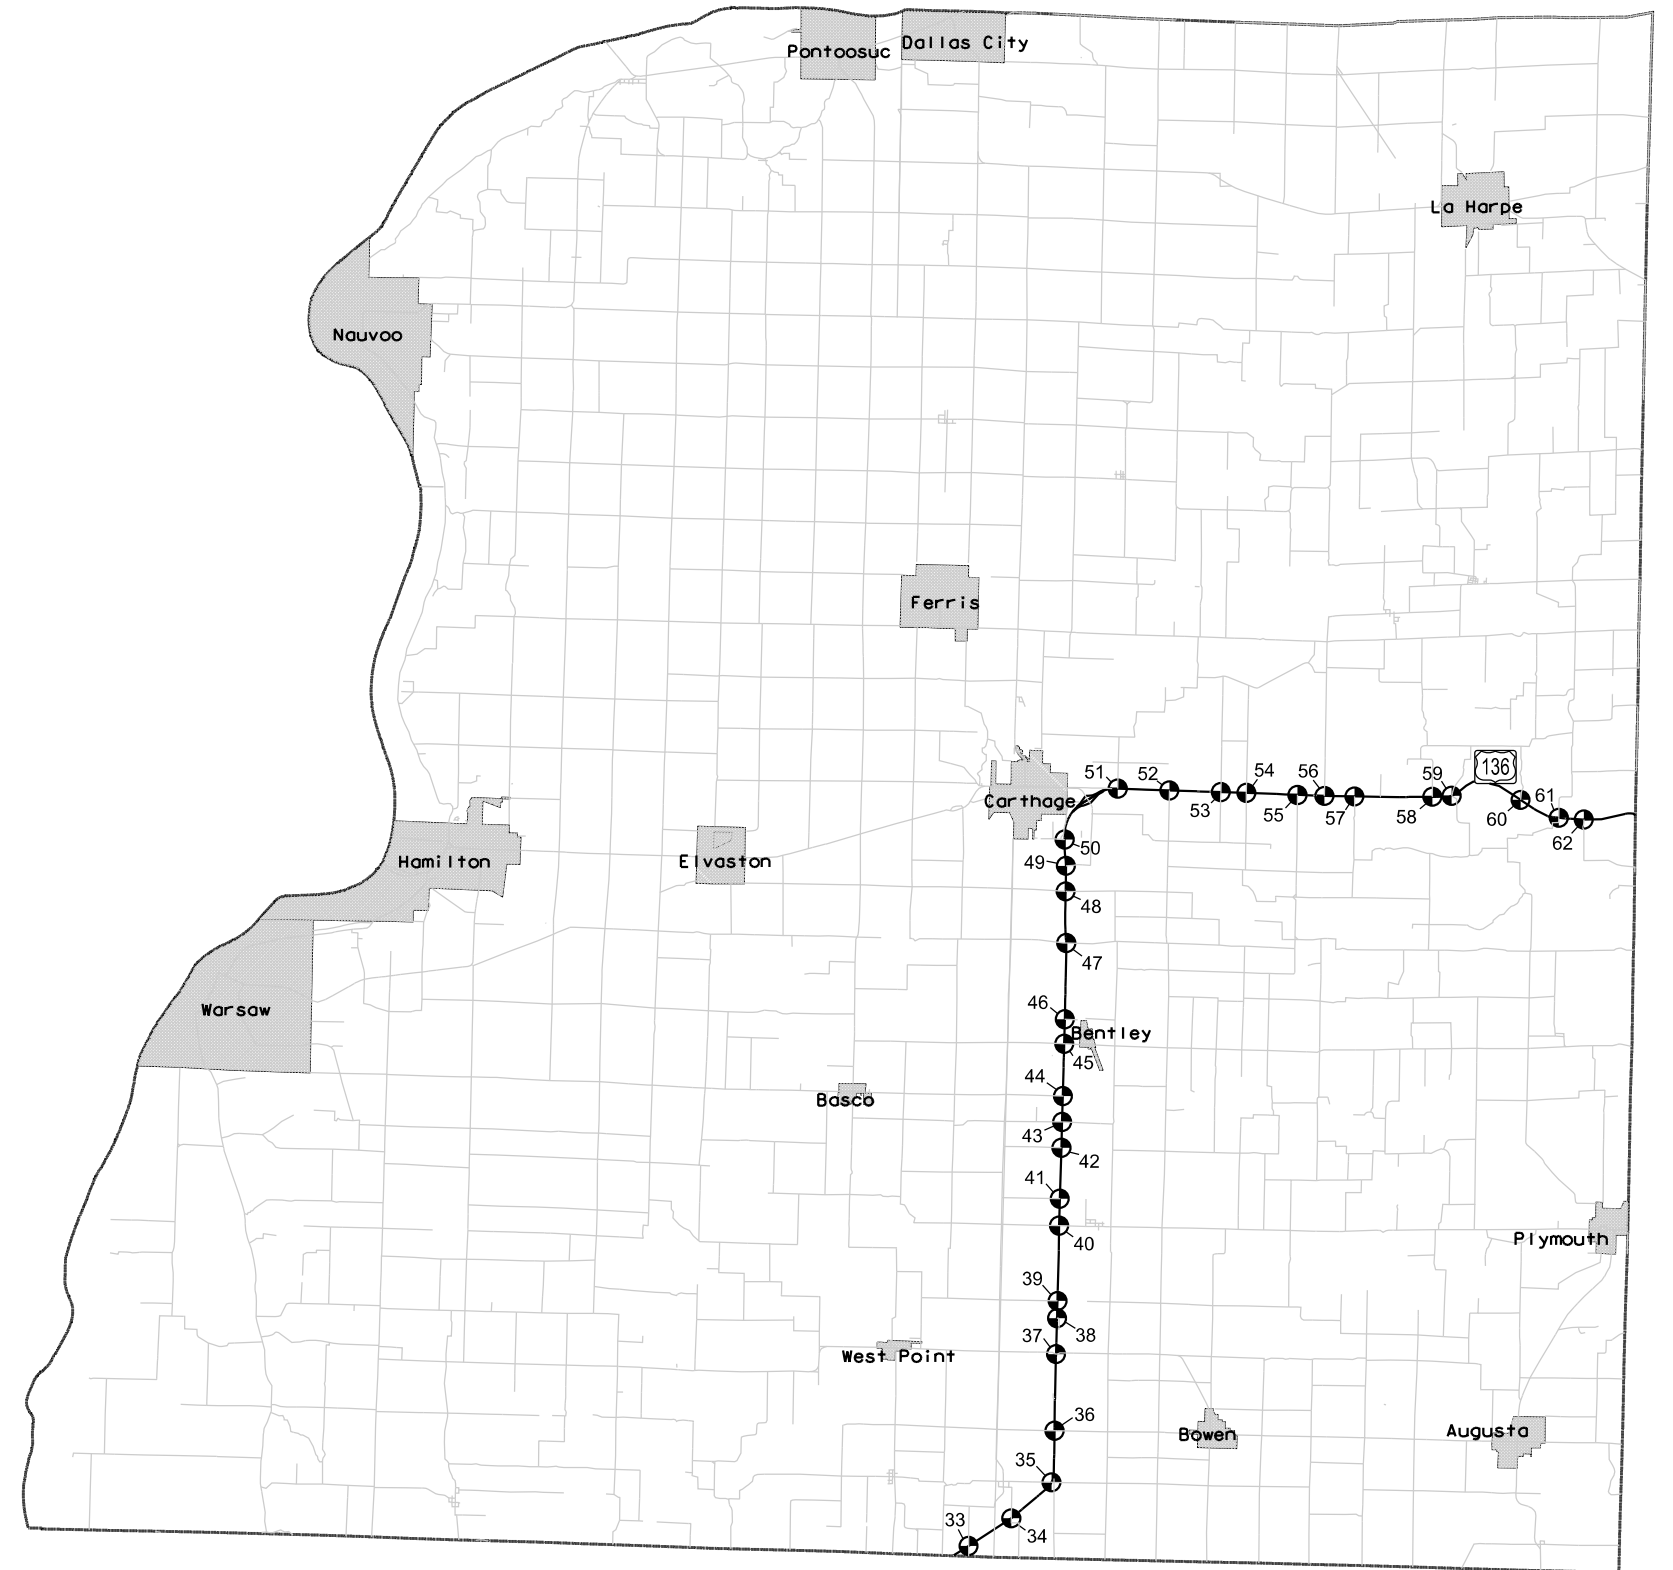

**HANCOCK COUNTY**

FILE NAME =	USER NAME = sparksgw	DESIGNED -	REVISED -
ct:\pw\work\p1dot\sparksgw\10309492\LocationMaps.dgn		DRAWN -	REVISED -
Default	PLOT SCALE = 100.0000' / in.	CHECKED -	REVISED -
	PLOT DATE = Oct-18-2012 02:46:30PM	DATE -	REVISED -

**STATE OF ILLINOIS  
DEPARTMENT OF TRANSPORTATION**

<b>LOCATION MAP</b>			
SCALE:	SHEET	OF SHEETS	STA. TO STA.

F.A. RTE.	SECTION	COUNTY	TOTAL SHEETS	SHEET NO.
	**	*	45	8
			CONTRACT NO. 72F58	