


NOTES:

1. ALL PAVEMENT MARKING SHALL BE MODIFIED URETHANE UNLESS OTHERWISE NOTED.
2. ALL 12 INCH DIAGONALS AND CHEVRONS SPACED AT 10.0' CENTERS UNLESS OTHERWISE NOTED.

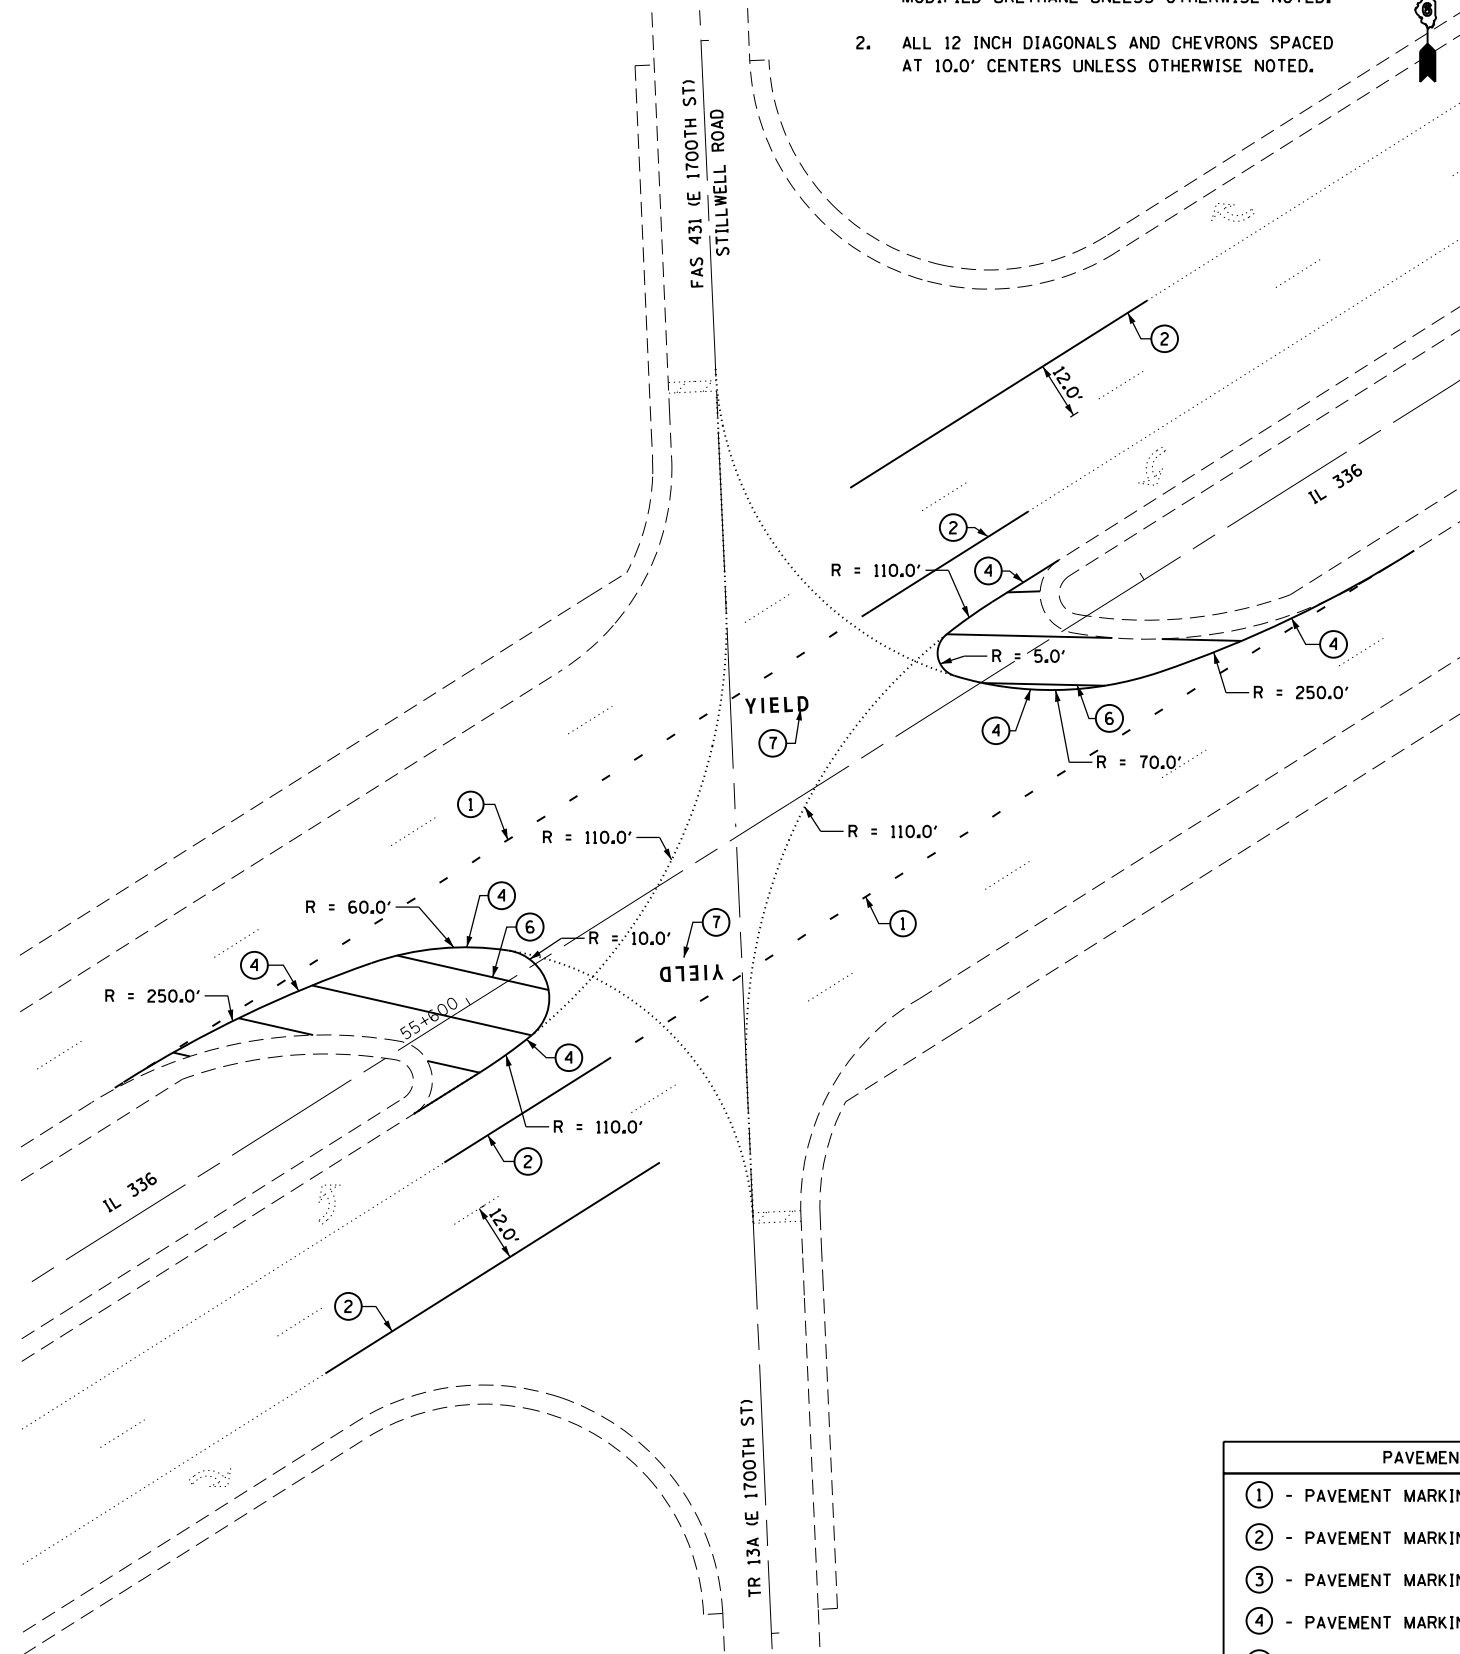

**IL 336 & FAS 431/STILLWELL ROAD /E 1700TH ST & TR 13A /E 1700TH ST
PLAN VIEW**

| PAVEMENT MARKING LEGEND | |
|-------------------------|--|
| ① | - PAVEMENT MARKING - LINE 6" DOTTED - WHITE |
| ② | - PAVEMENT MARKING - LINE 6" SOLID - WHITE |
| ③ | - PAVEMENT MARKING - LINE 8" SOLID - WHITE |
| ④ | - PAVEMENT MARKING - LINE 8" SOLID - YELLOW |
| ⑤ | - PAVEMENT MARKING - LINE 12" SOLID - WHITE |
| ⑥ | - PAVEMENT MARKING - LINE 12" SOLID - YELLOW |
| ⑦ | - PAVEMENT MARKING - LETTERS AND SYMBOLS |

NOTES:

1. ALL PAVEMENT MARKING SHALL BE MODIFIED URETHANE UNLESS OTHERWISE NOTED.
2. ALL 12 INCH DIAGONALS AND CHEVRONS SPACED AT 10.0' CENTERS UNLESS OTHERWISE NOTED.



**IL 336 & TR 290 /E 1750TH ST
PLAN VIEW**

| | | | |
|--|------------------------------------|------------|-----------|
| FILE NAME = | USER NAME = sparksgw | DESIGNED - | REVISED - |
| et:\pw\work\p\idot\sparksgw\0309492\0672\F58-sh.t_IL_336.dgn | | DRAWN - | REVISED - |
| | PLOT SCALE = 40.0' / in. | CHECKED - | REVISED - |
| | PLOT DATE = Oct-18-2012 02:46:38PM | DATE - | REVISED - |

**STATE OF ILLINOIS
DEPARTMENT OF TRANSPORTATION**

**IL 336 - ADAMS COUNTY
PAVEMENT MARKING IMPROVEMENTS**

SCALE: 1" = 20' SHEET OF SHEETS STA. TO STA.

| | | | | |
|---------------------------|---------|--------|--------------------|-----------|
| F.A. RTE. | SECTION | COUNTY | TOTAL SHEETS | SHEET NO. |
| | ** | * | 45 | 19 |
| | | | CONTRACT NO. 72F58 | |
| ILLINOIS FED. AID PROJECT | | | | |