




NOTES:

1. ALL PAVEMENT MARKING SHALL BE MODIFIED URETHANE UNLESS OTHERWISE NOTED.
2. ALL 12 INCH DIAGONALS AND CHEVRONS SPACED AT 10.0' CENTERS UNLESS OTHERWISE NOTED.

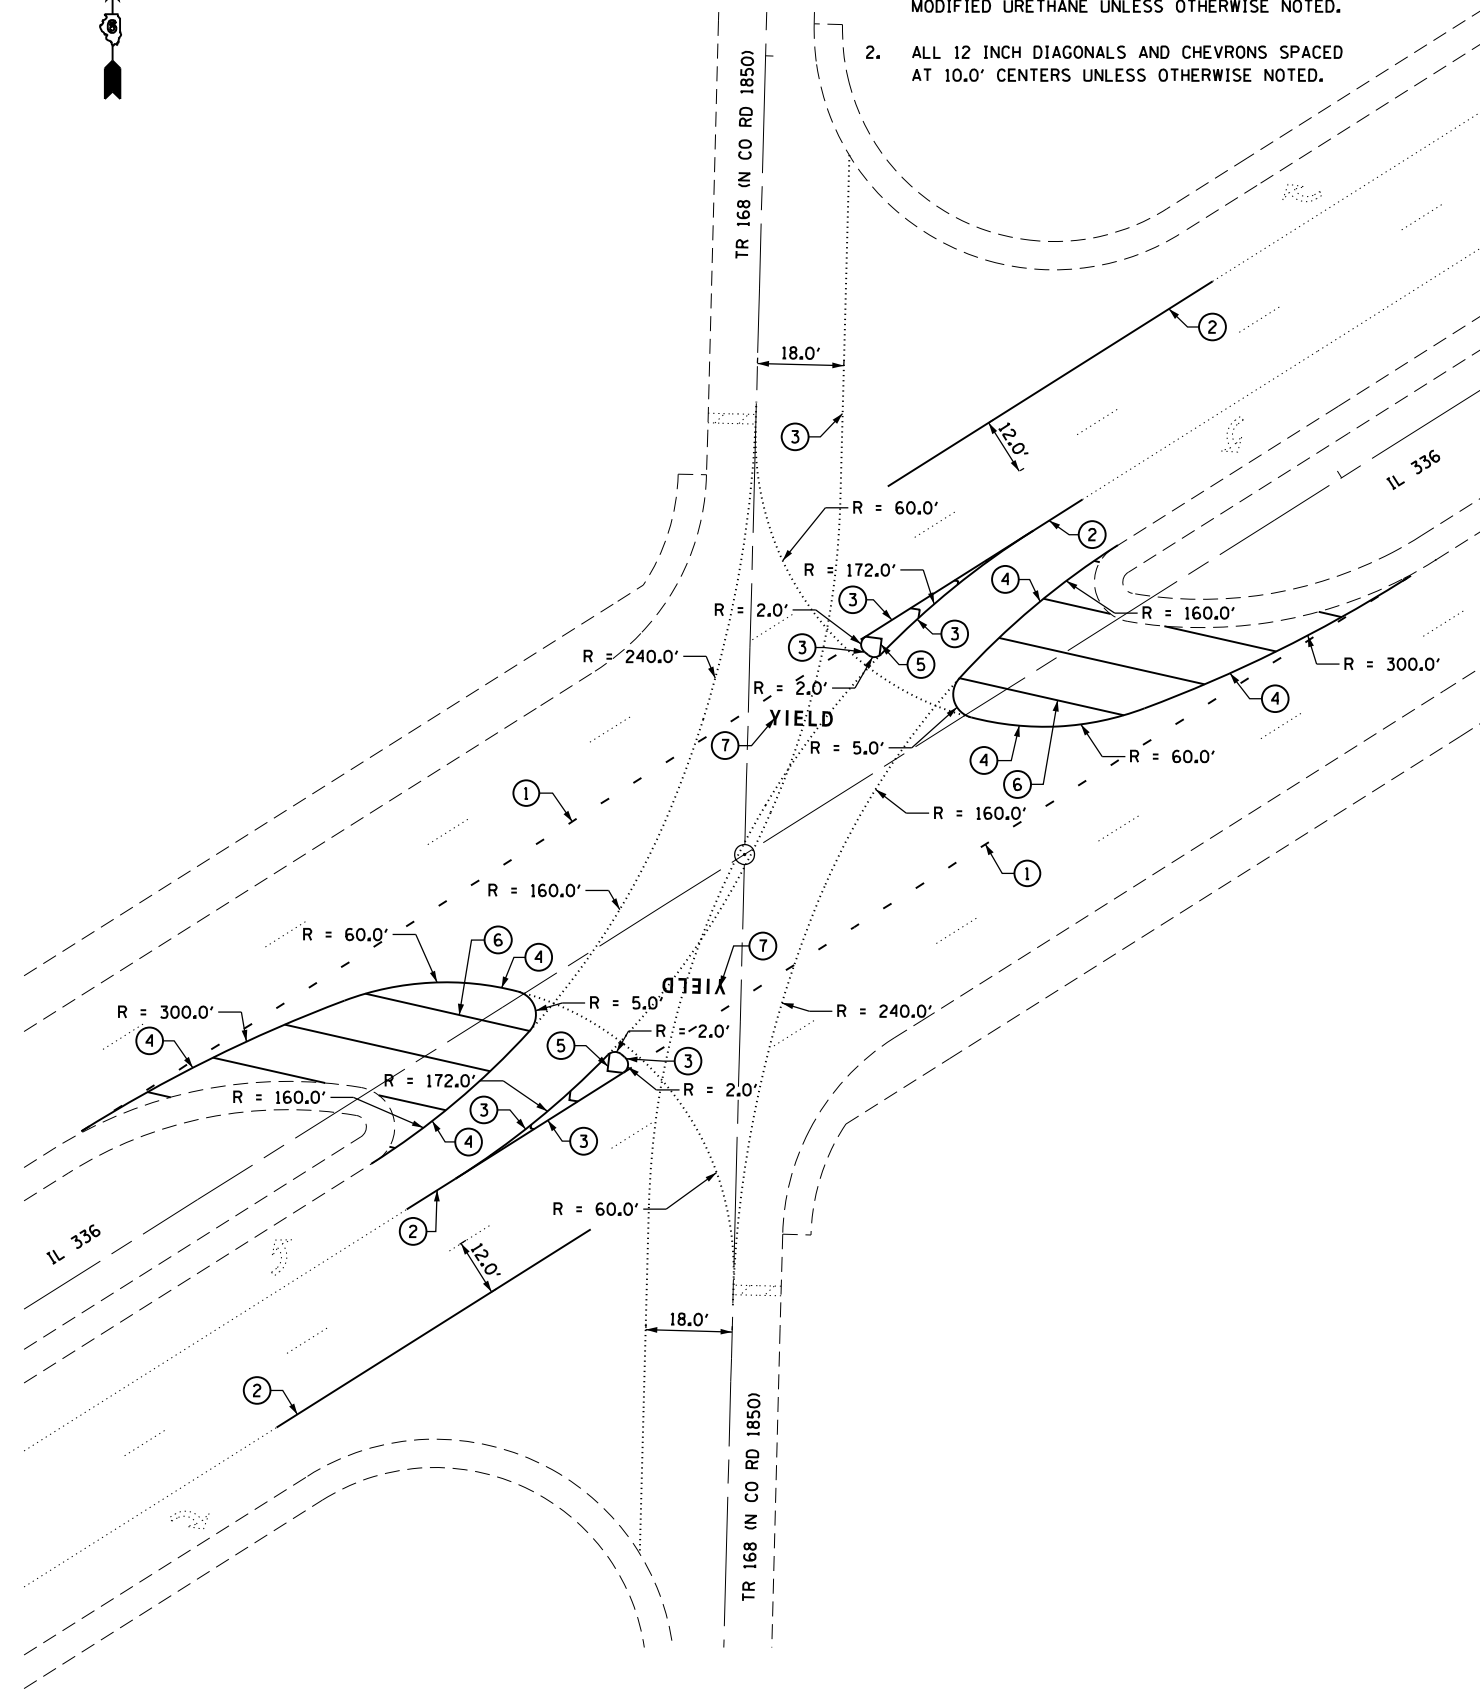


IL 336 & TR 168 / N CO RD 1850
PLAN VIEW

PAVEMENT MARKING LEGEND

- ① - PAVEMENT MARKING - LINE 6" DOTTED - WHITE
- ② - PAVEMENT MARKING - LINE 6" SOLID - WHITE
- ③ - PAVEMENT MARKING - LINE 8" SOLID - WHITE
- ④ - PAVEMENT MARKING - LINE 8" SOLID - YELLOW
- ⑤ - PAVEMENT MARKING - LINE 12" SOLID - WHITE
- ⑥ - PAVEMENT MARKING - LINE 12" SOLID - YELLOW
- ⑦ - PAVEMENT MARKING - LETTERS AND SYMBOLS

NOTES:

1. ALL PAVEMENT MARKING SHALL BE MODIFIED URETHANE UNLESS OTHERWISE NOTED.
2. ALL 12 INCH DIAGONALS AND CHEVRONS SPACED AT 10.0' CENTERS UNLESS OTHERWISE NOTED.

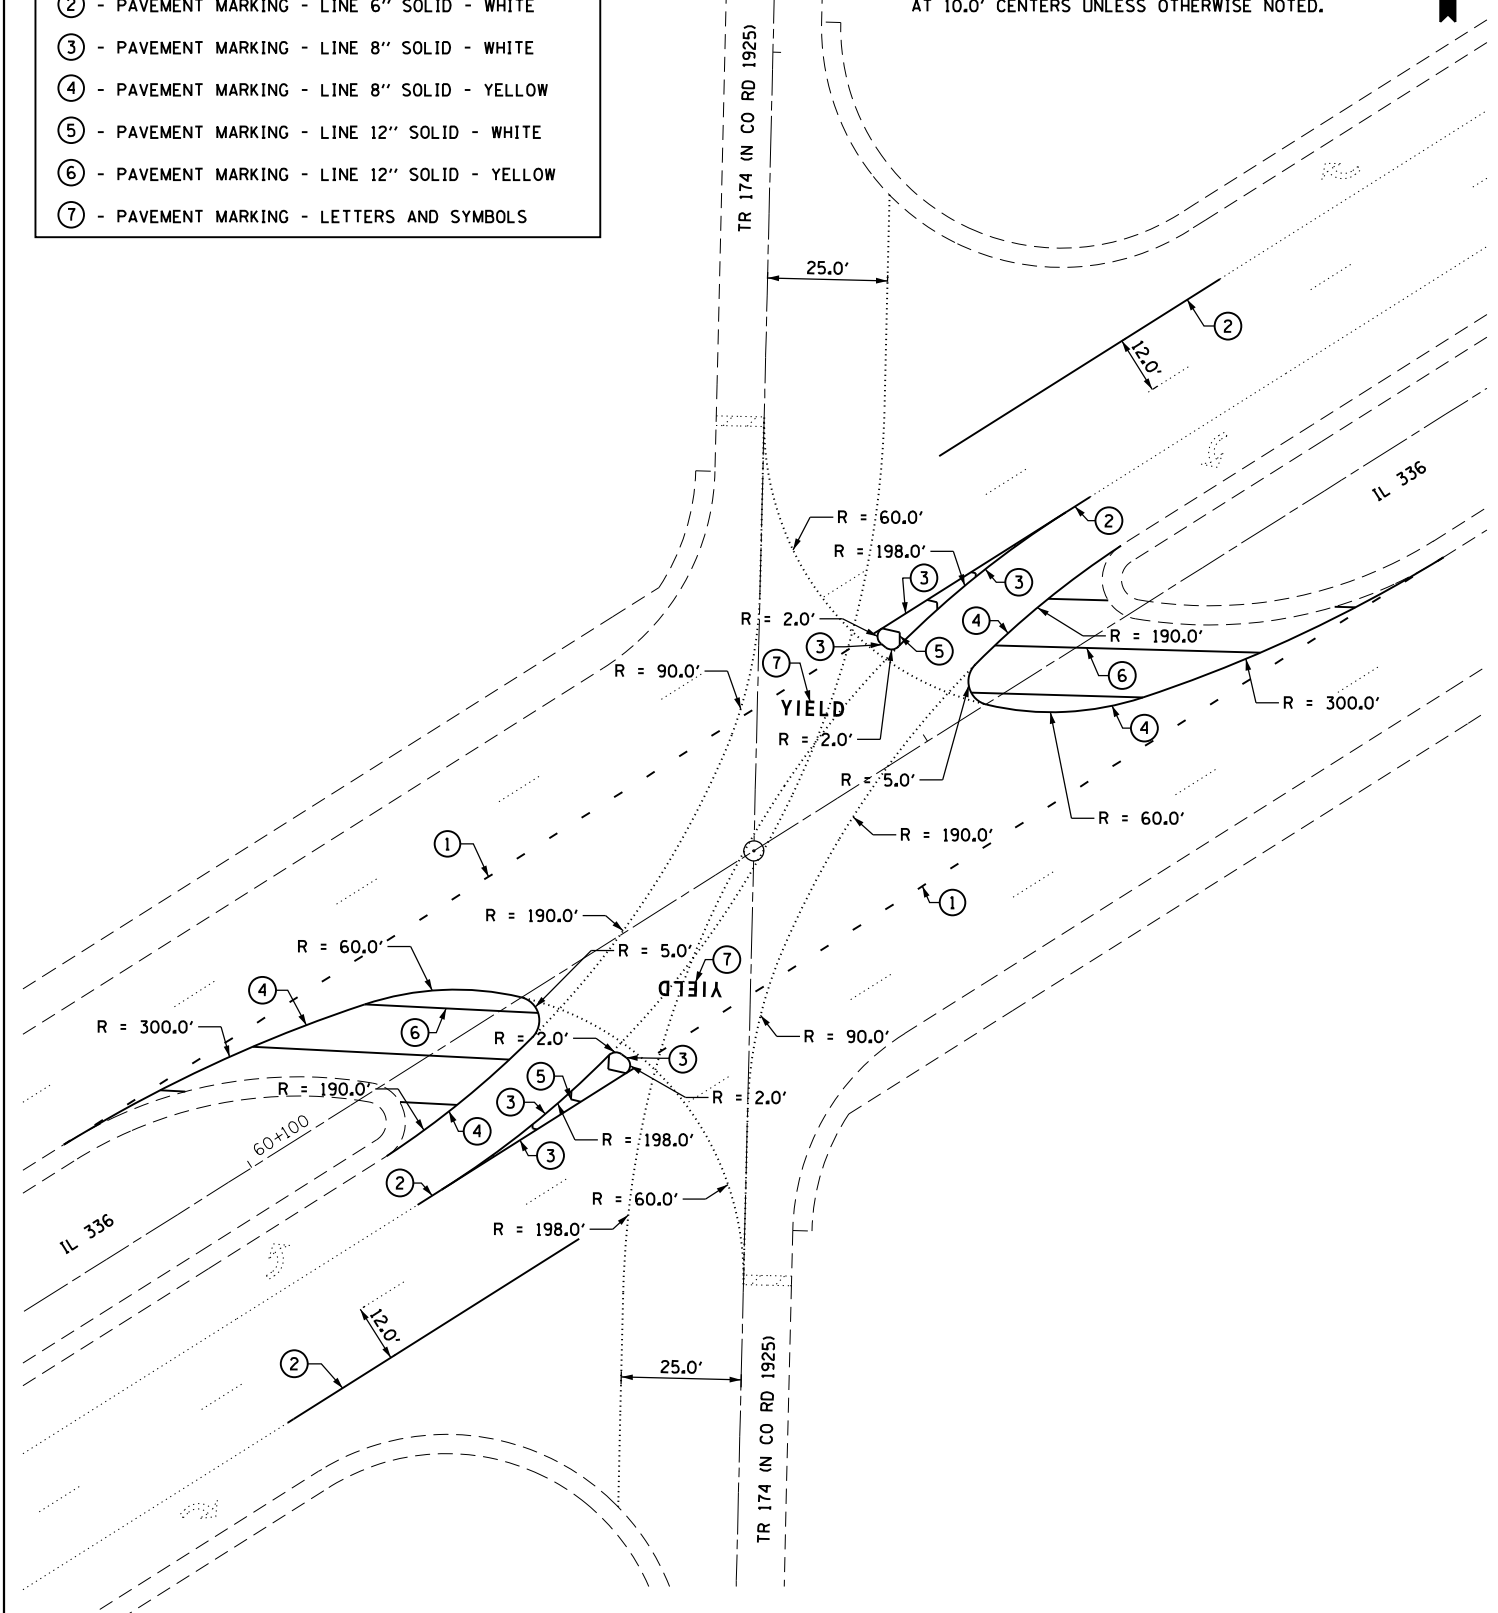

IL 336 & TR 174 / N COUNTY RD 1925
PLAN VIEW

FILE NAME =	USER NAME = sparksgw	DESIGNED -	REVISED -
et:\pw\work\p\idot\sparksgw\10309492\0672\F58-sh.t_IL_336.dgn		DRAWN -	REVISED -
	PLOT SCALE = 48.0' / in.	CHECKED -	REVISED -
	PLOT DATE = Oct-18-2012 02:46:38PM	DATE -	REVISED -

STATE OF ILLINOIS
DEPARTMENT OF TRANSPORTATION

IL 336 - HANCOCK COUNTY
PAVEMENT MARKING IMPROVEMENTS

SCALE: 1" = 20' SHEET OF SHEETS STA. TO STA.

F.A. RTE.	SECTION	COUNTY	TOTAL SHEETS	SHEET NO.
	**		45	21
CONTRACT NO. 72F58				