


E.M. Chicago to N.E. Corner of South Road,
of Culvert 540' L.S. Sta. 2029+65 Elev. 187.28

STATE OF ILLINOIS
DEPARTMENT OF PUBLIC WORKS & BUILDINGS
DIVISION OF HIGHWAYS

PROJECT NO.	SECTION	SHEET NO.	TOTAL SHEETS
1-57-3(B)	FAYETTE	33	5

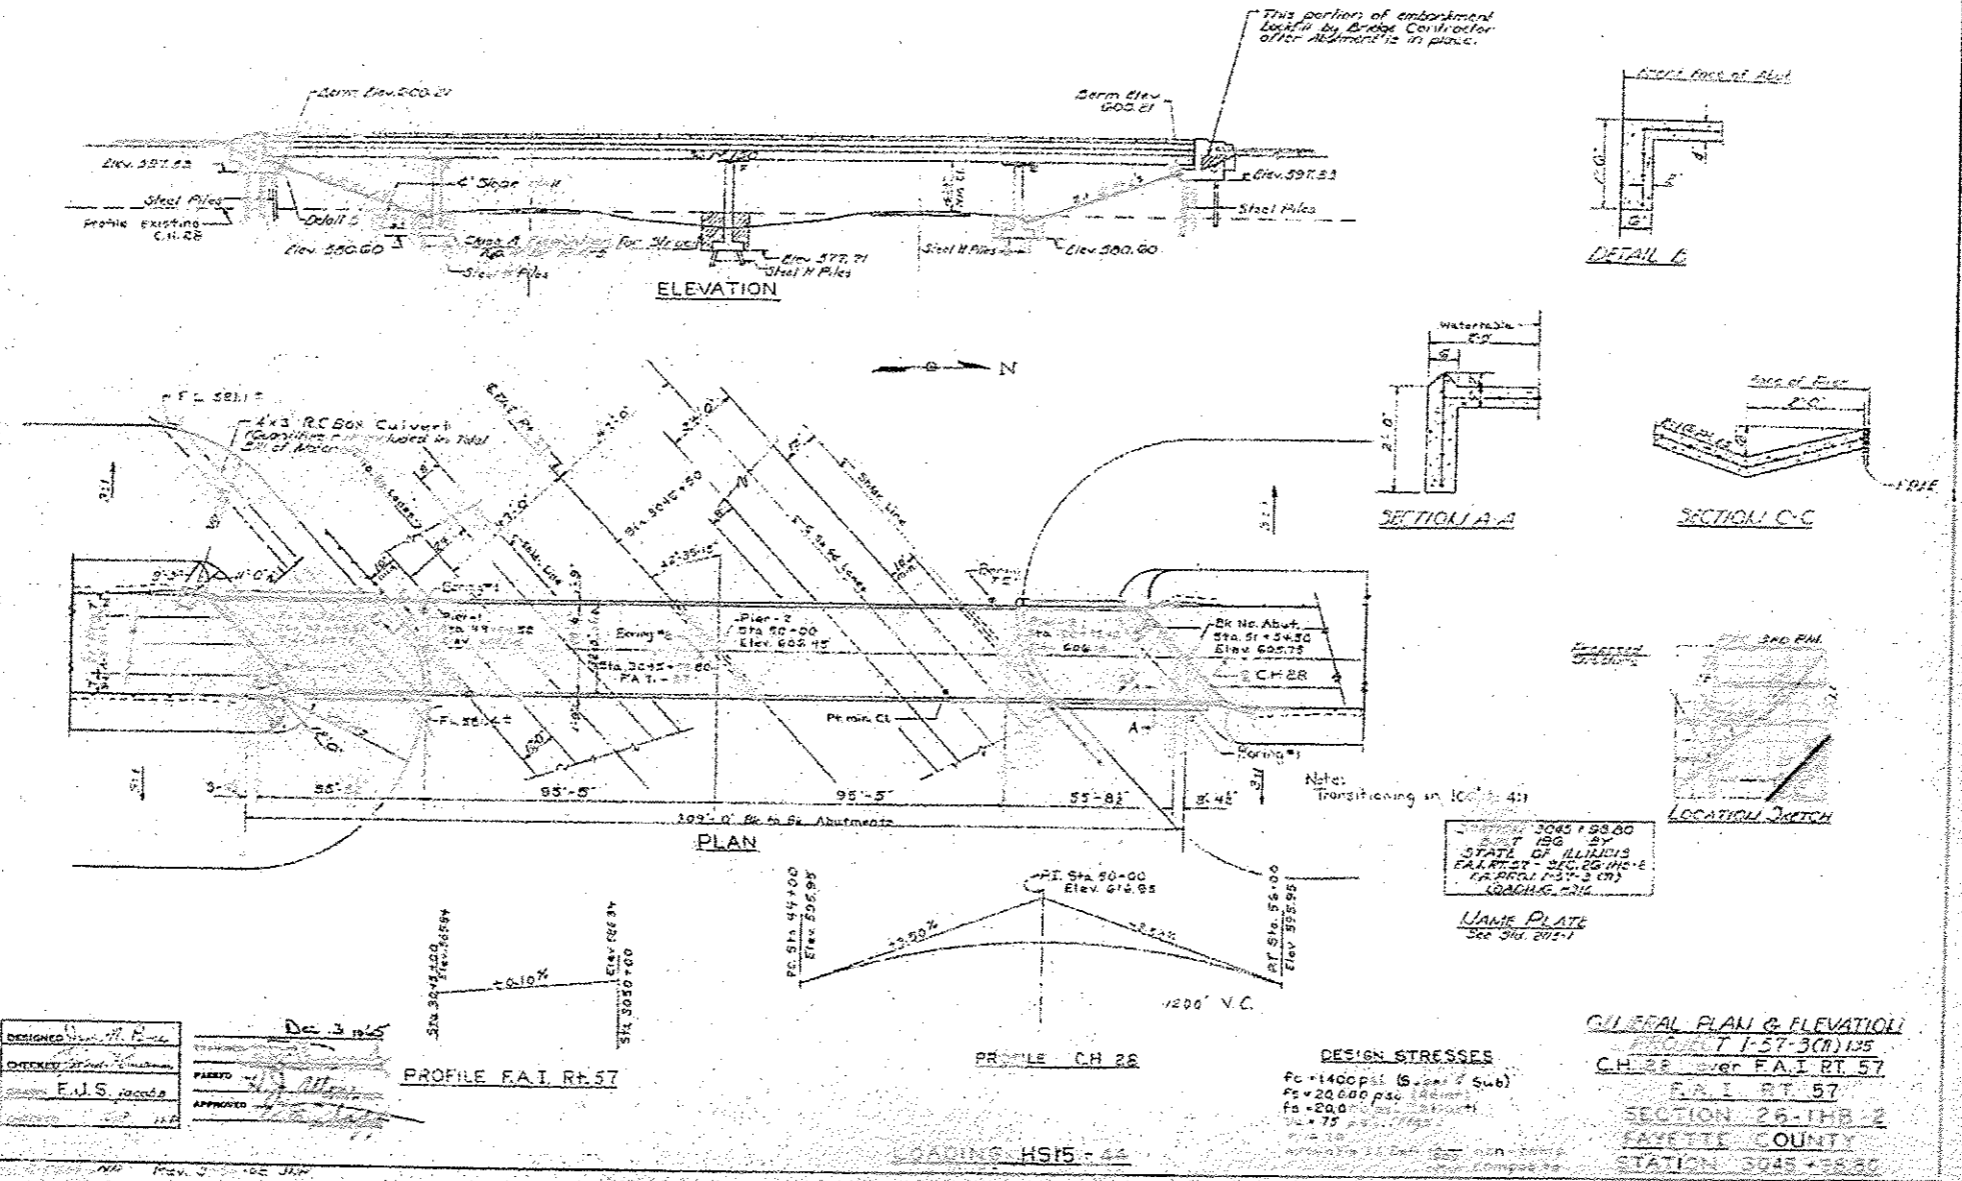

• 07 BRIDGE PAINTING 2013-3

FILE NAME :	USER NAME :	DESIGNED :	REVISED :	STATE OF ILLINOIS DEPARTMENT OF TRANSPORTATION	EXISTING STRUCTURE PLAN LOCATION #1 SN 026-0053	SCALE: N/A	SHEET 1 OF 7 SHEETS	STA. TO STA.	F.A.I. RTE.	SECTION	COUNTY	TOTAL SHEETS	SHEET NO.
ci:\pw\work\pwwork\stefanek\d0307650\074592-ehs-plan.dgn	stefanek	DRAWN :	REVISED :						57	.	FAYETTE	10	4
PLOT SCALE : 1/8"=1'-0"		CHECKED :	REVISED :						CONTRACT NO. 74592				
DATE :		DATE :	REVISED :						ILLINOIS FED. AID PROJECT				
Default		DATE :	REVISED :										